

M2 Junction 5 Improvements

Made Order


The Highways England (A249 Trunk Road Stockbury Roundabout Improvements)

Compulsory Purchase Order 2019

Plans

Contents

THE HIGHWAYS ENGLAND (A249 TRUNK ROAD STOCKBURY ROUNDABOUT IMPROVEMENTS) COMPULSORY PURCHASE ORDER 2019

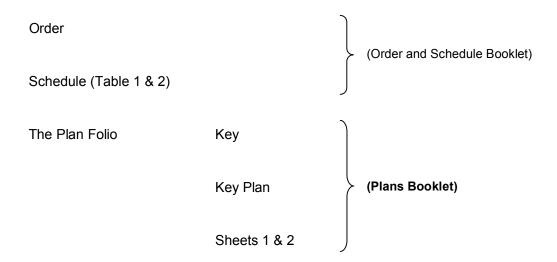

Folio Cover/ Maps / Plans referred to in

THE HIGHWAYS ENGLAND (A249 TRUNK ROAD STOCKBURY ROUNDABOUT IMPROVEMENTS) **COMPULSORY PURCHASE ORDER 2019**

KEY:

- ----- PROW (Footpaths\Byways)
- Parish Boundary
- Land in ownership of Highways England -Title
- Title
- Area of Outstanding Natural Beauty -Kent Downs
 - Enclosure numbers specific to scheme

Key Plan Scale 1:12,500 Site Plan Scale 1:2500 Inset Scales

HE PLAN FOLIO NO.

GUILDFORD 88


DATE: 11 March 2019


SIGNED BY AUTHORITY OF HIGHWAYS ENGLAND COMPANY LIMITED


NAME: CHETS. WOLBY .. QUENTALD A DIVISIONAL DIRECTOR IN


HIGHWAYS ENGLAND COMPANY LIMITED


DATE: 24 April 2019

 


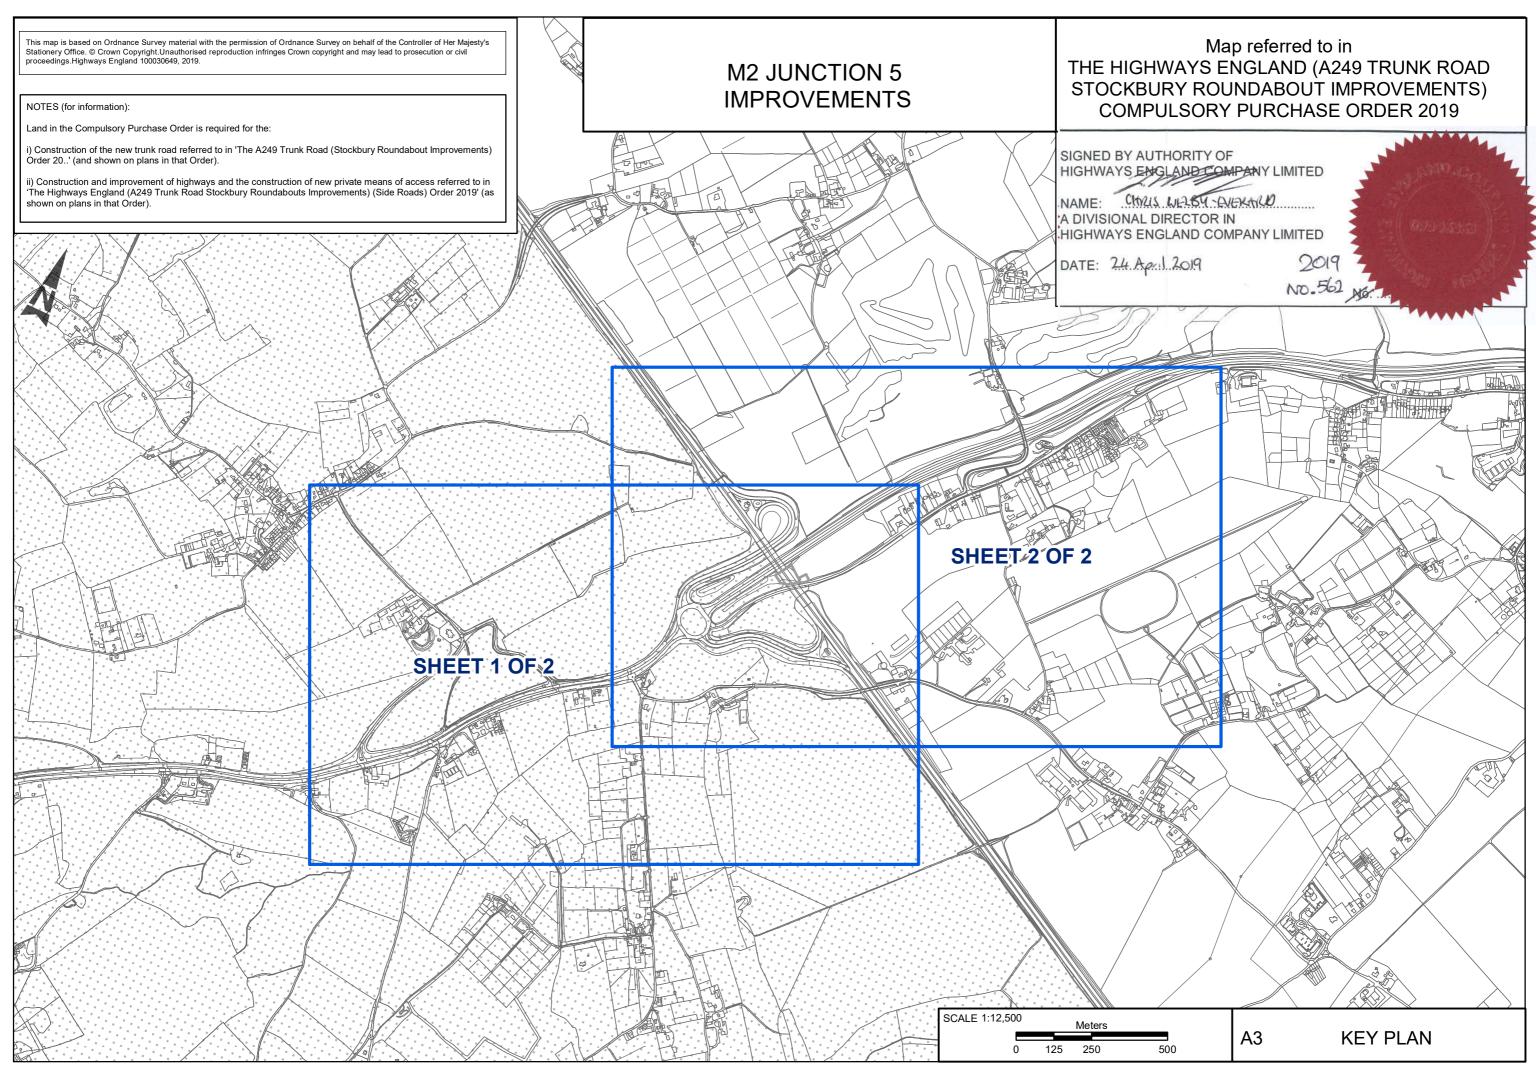

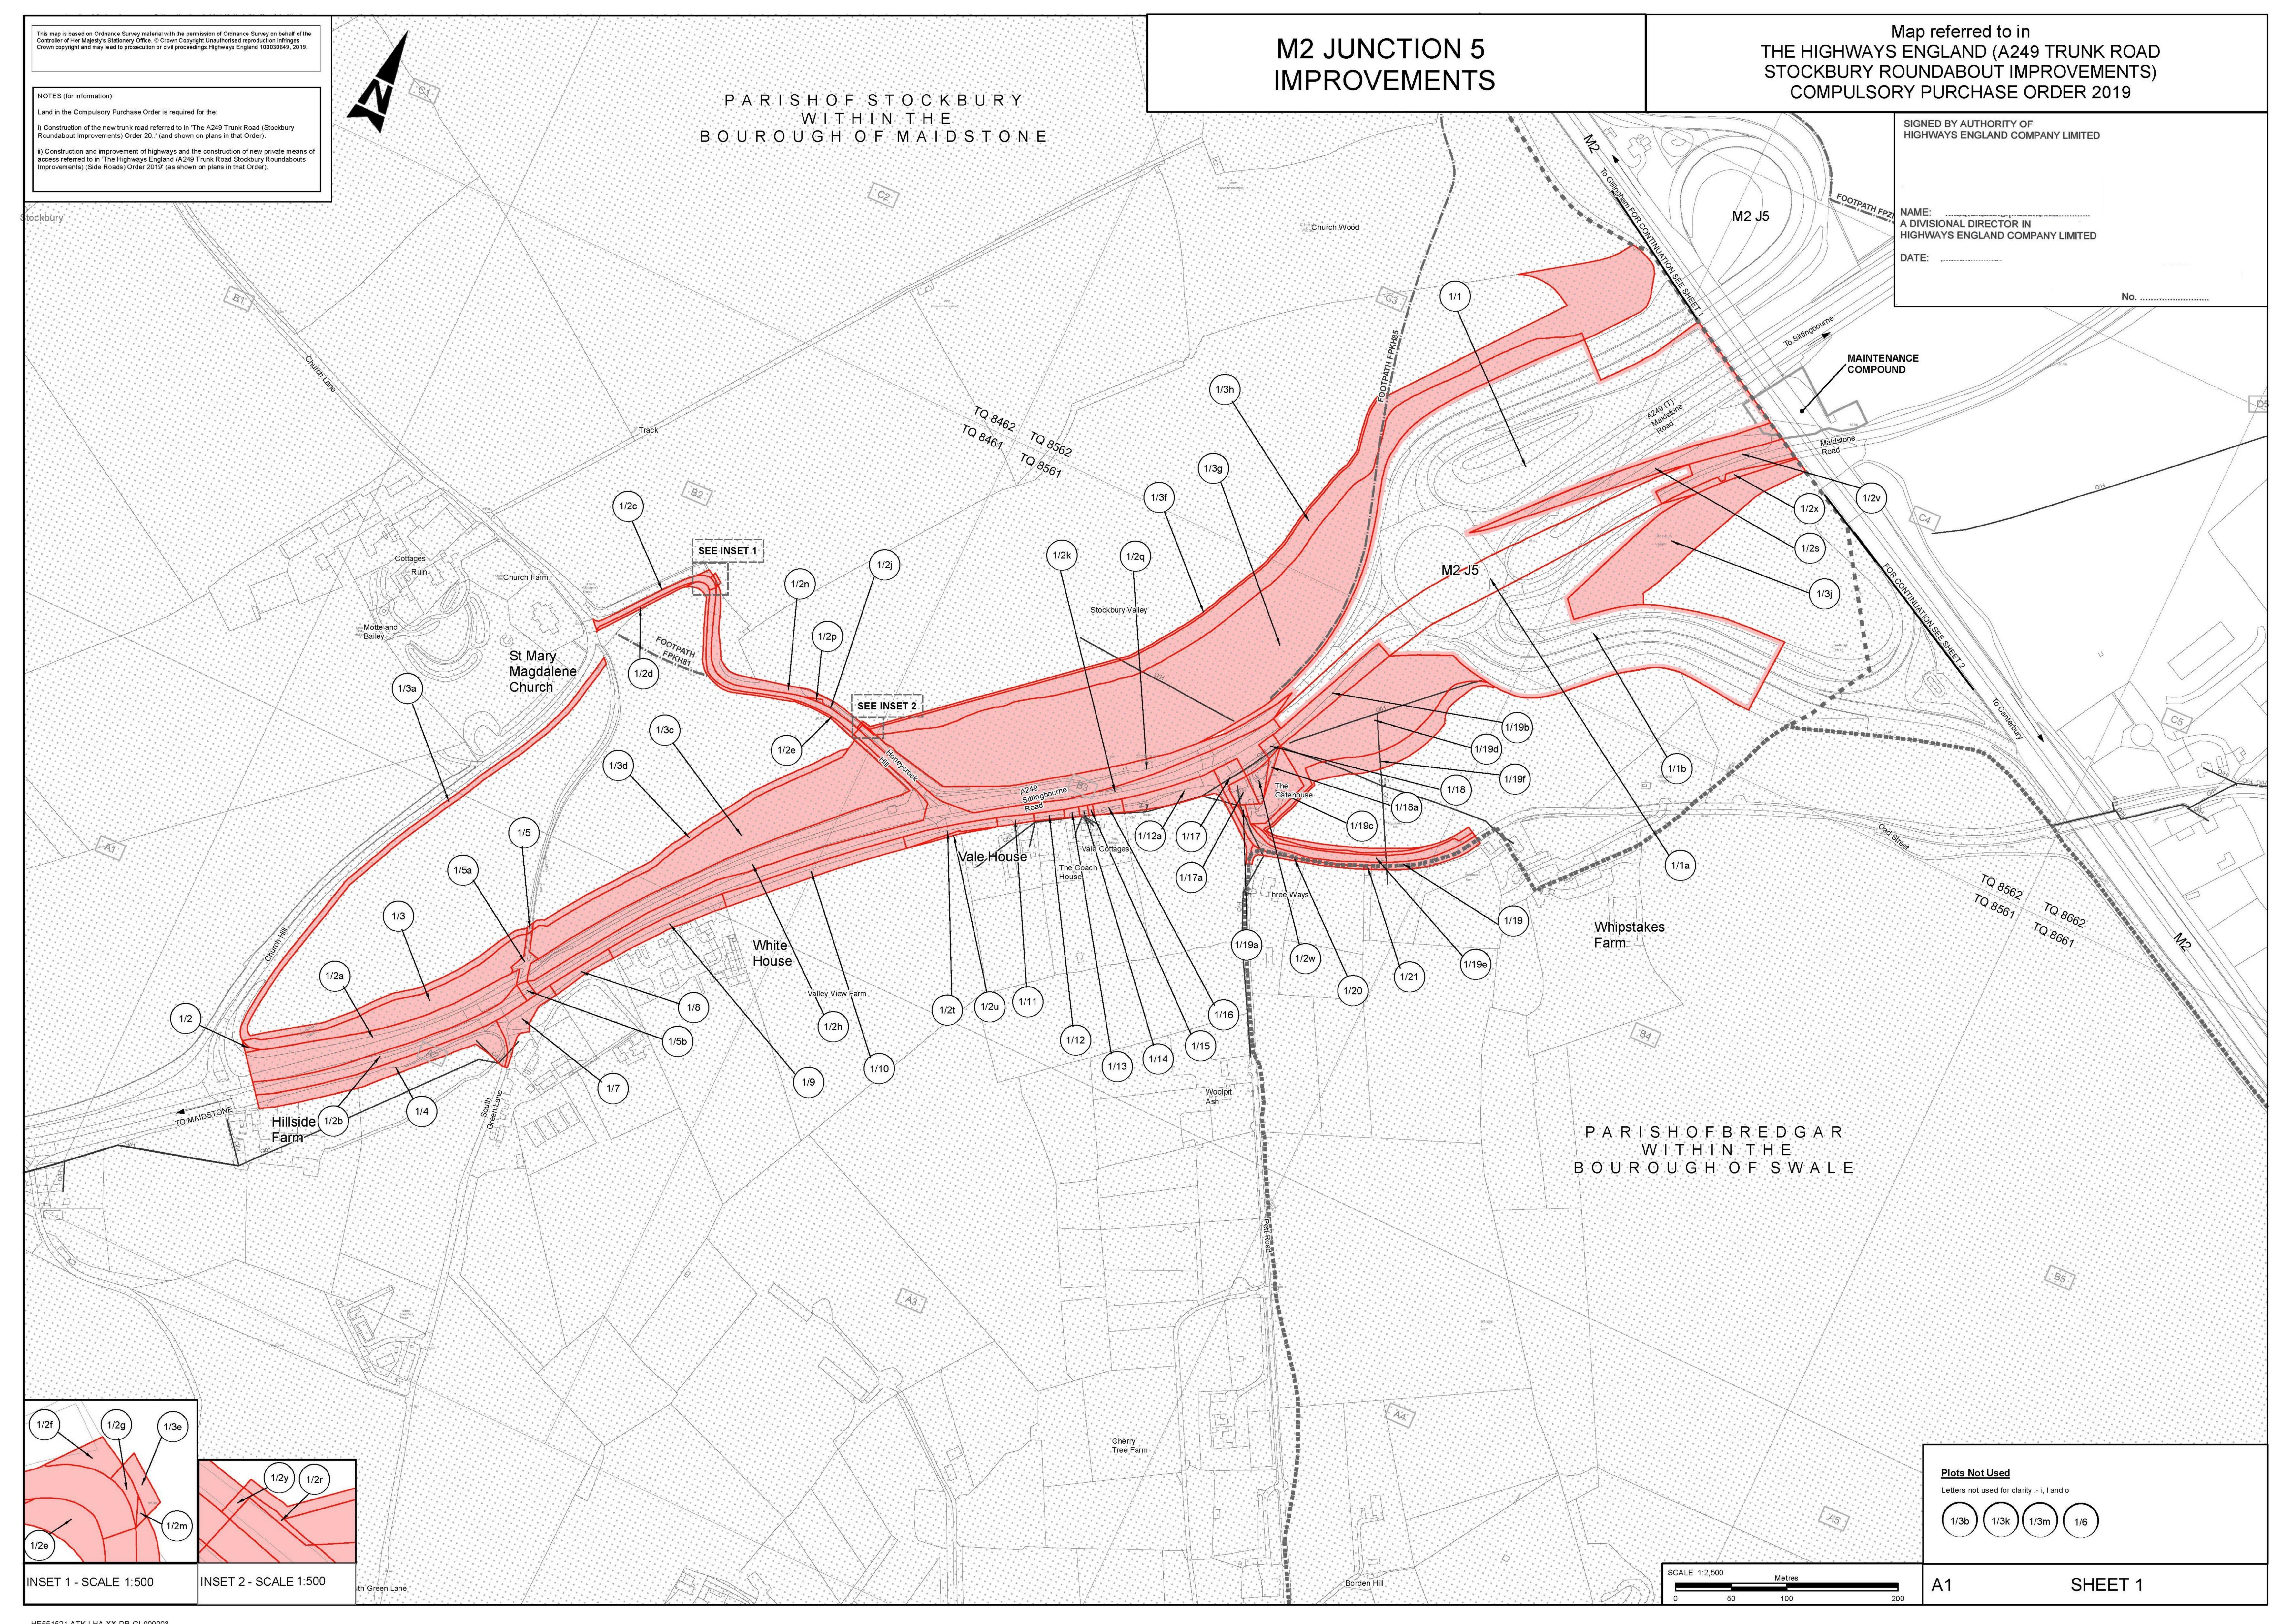

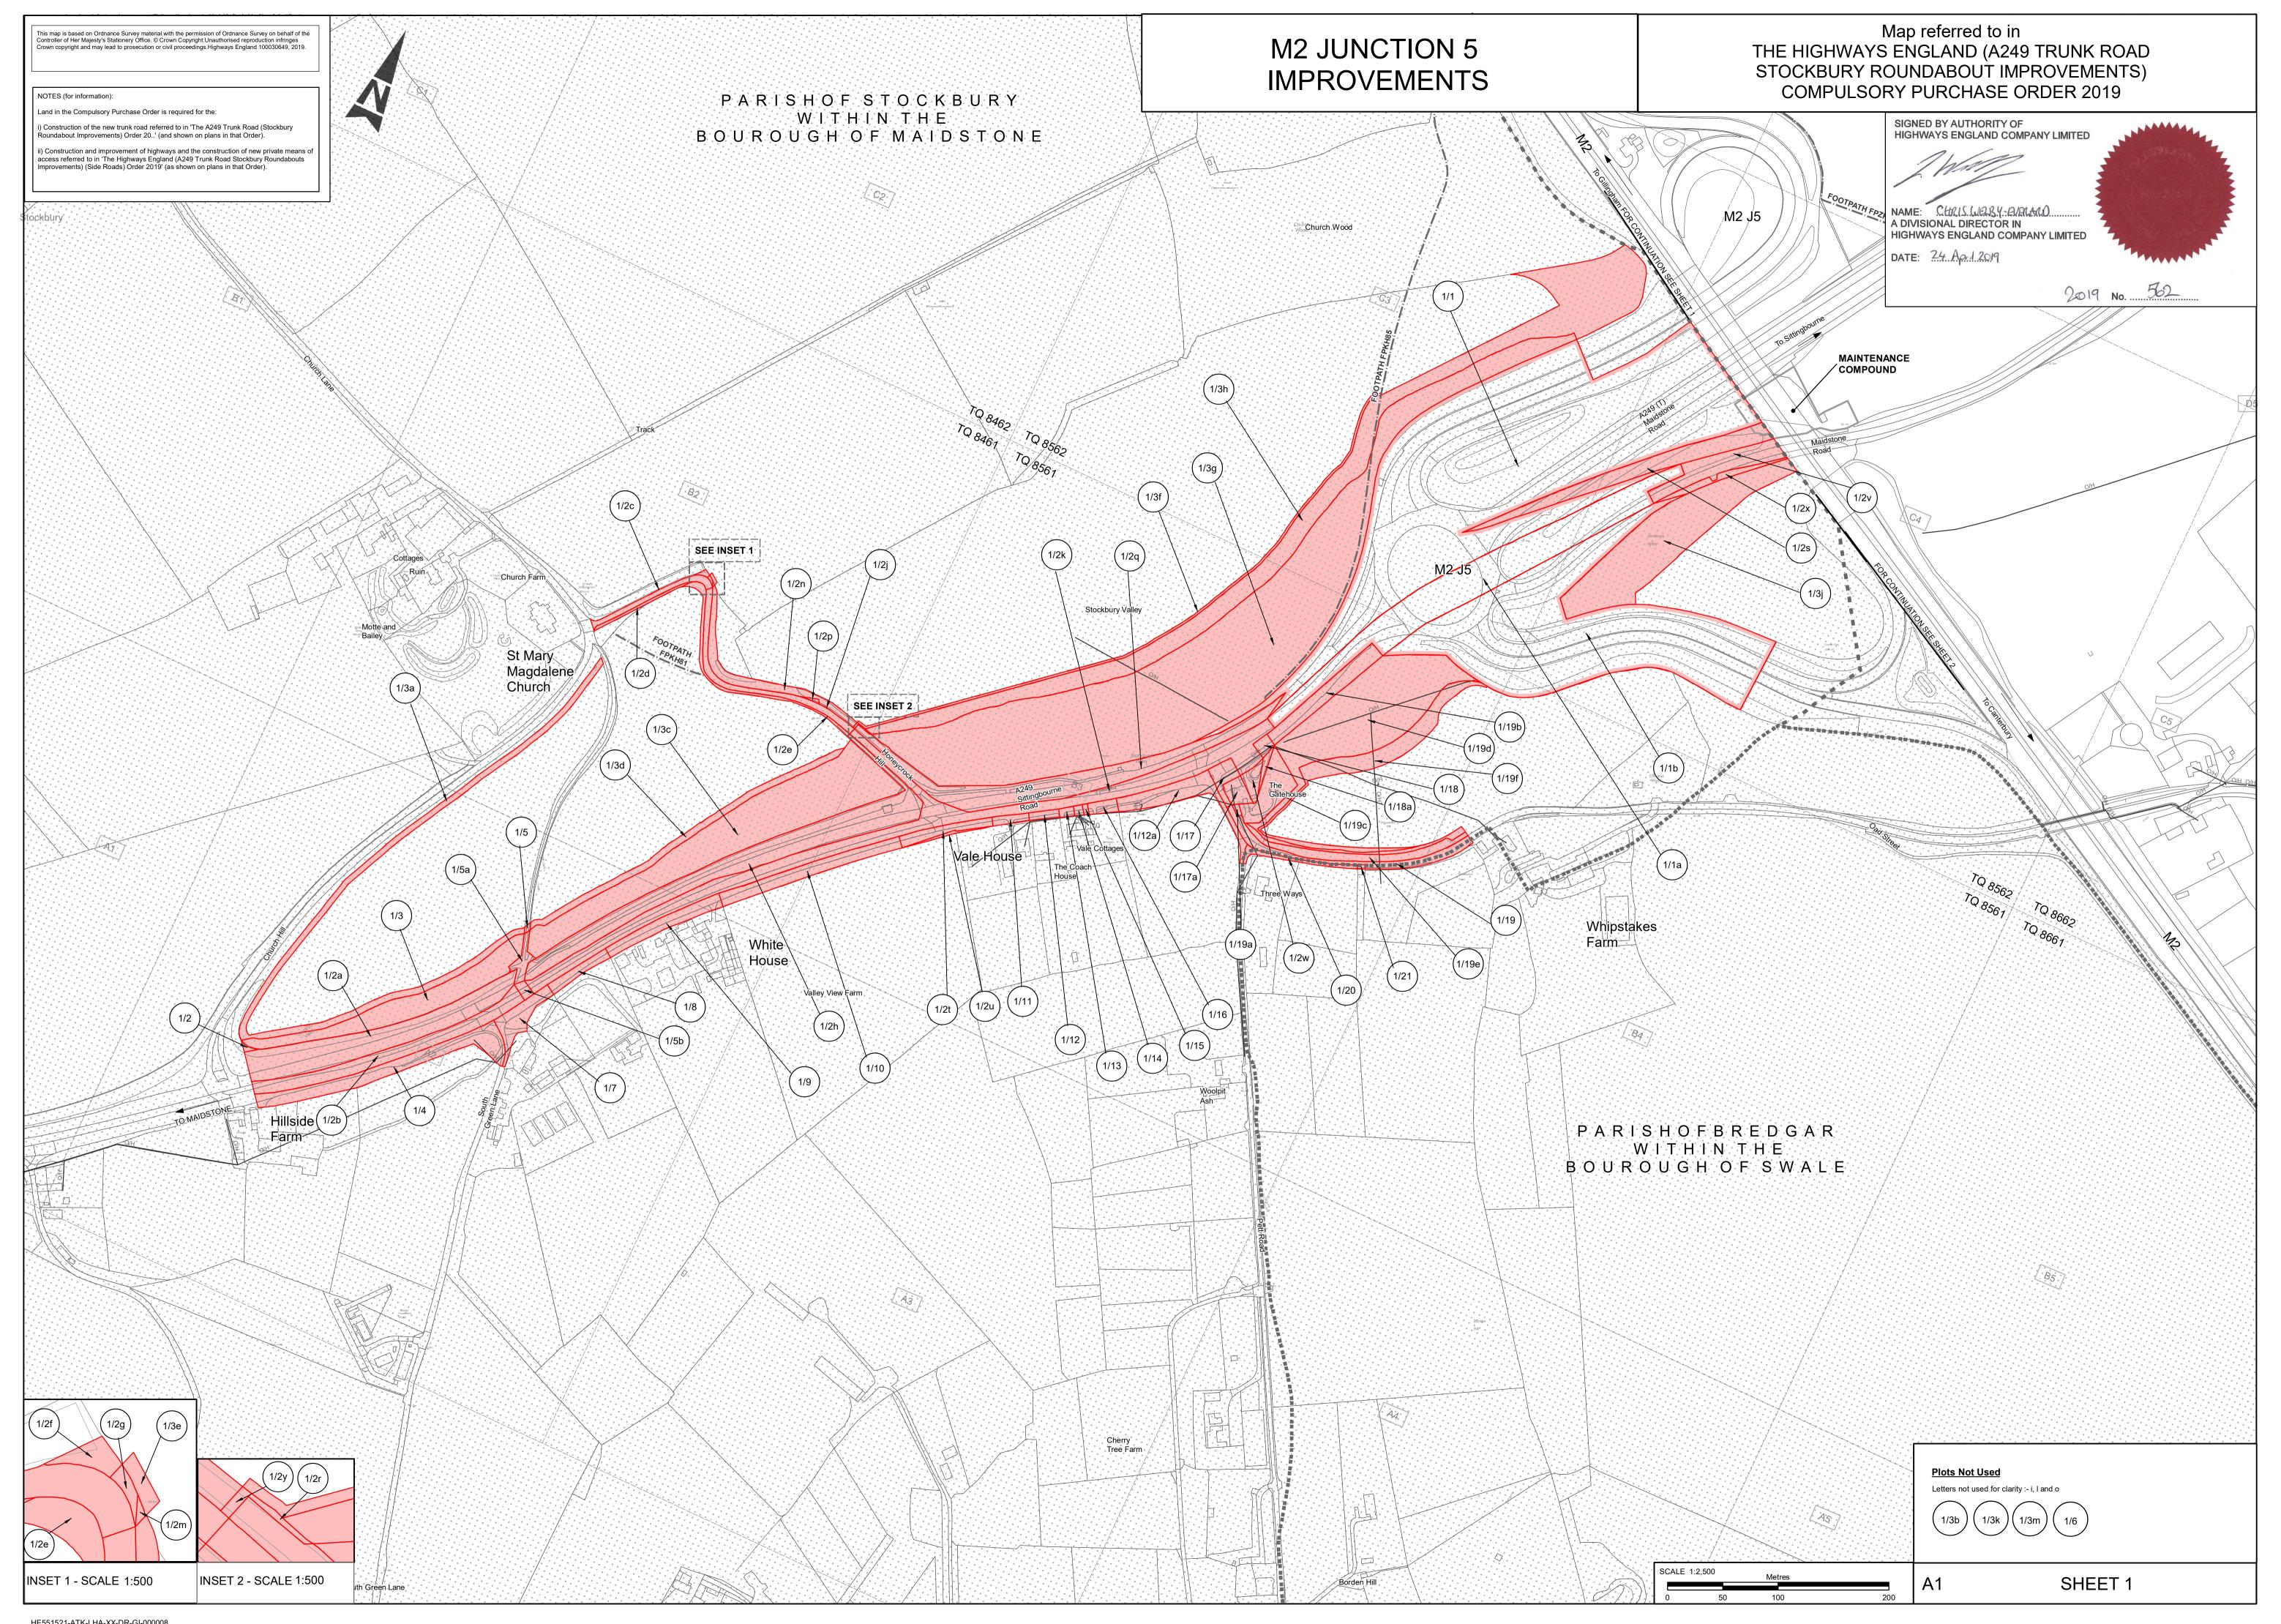

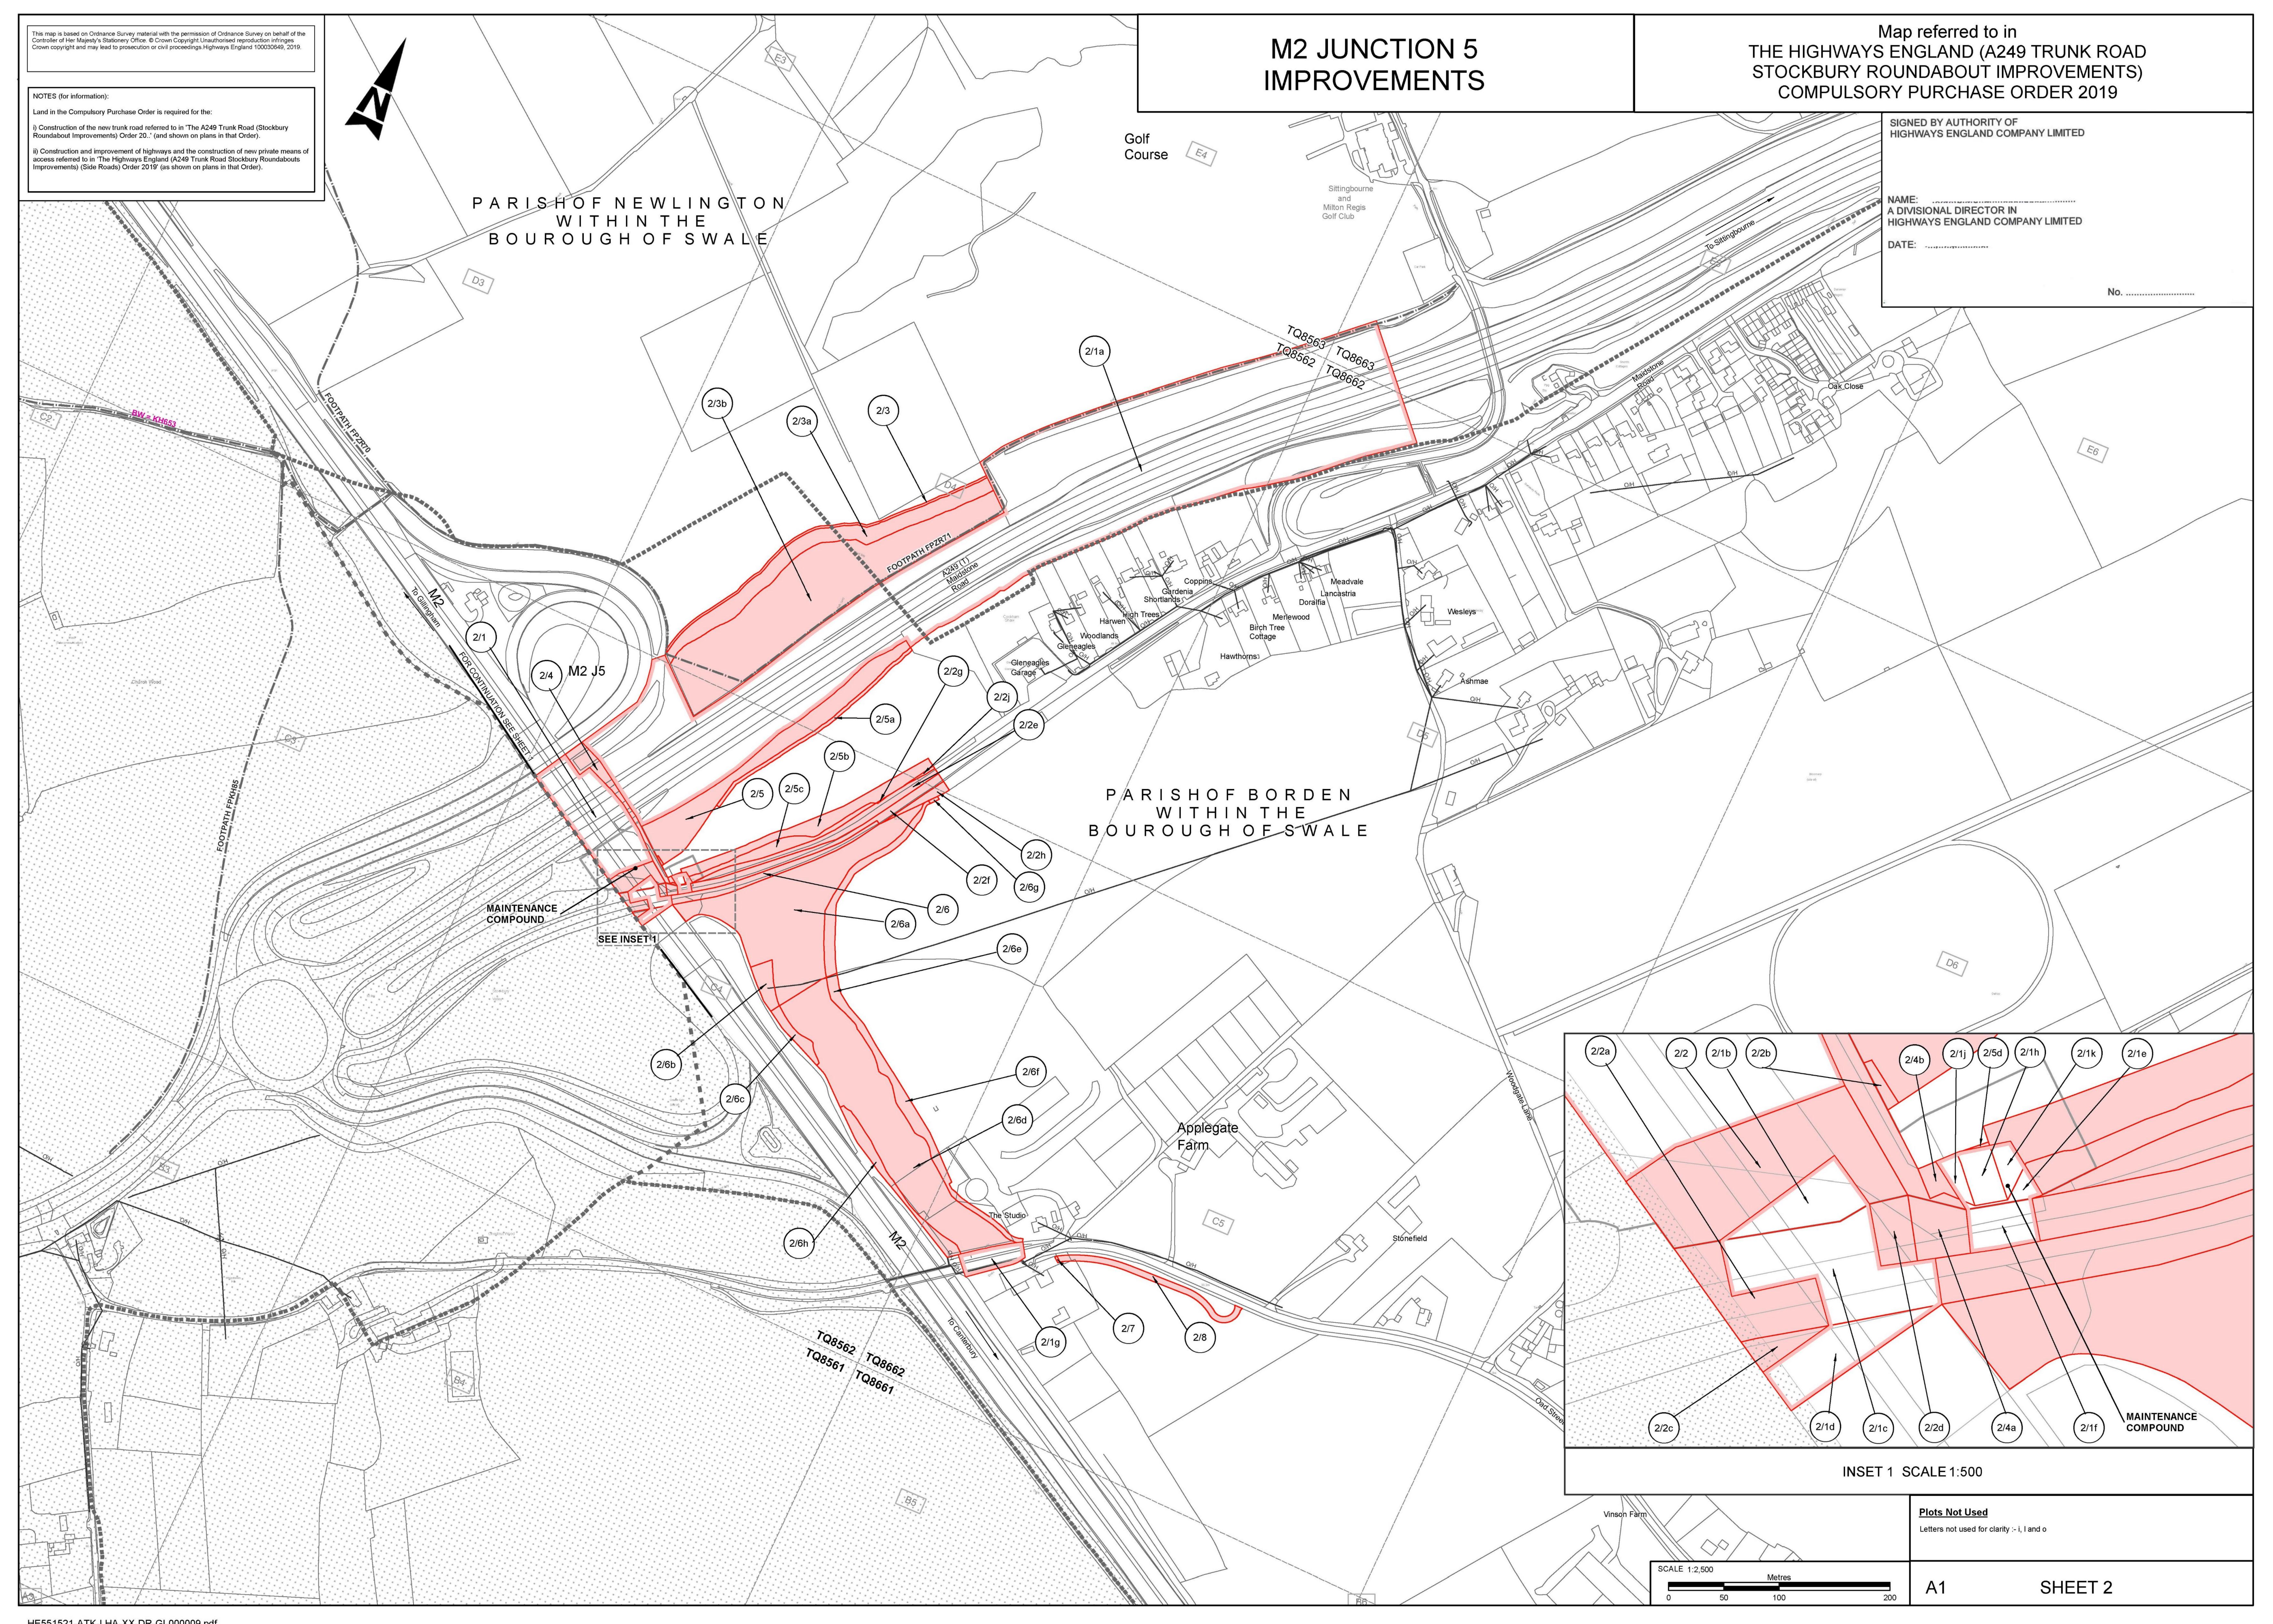

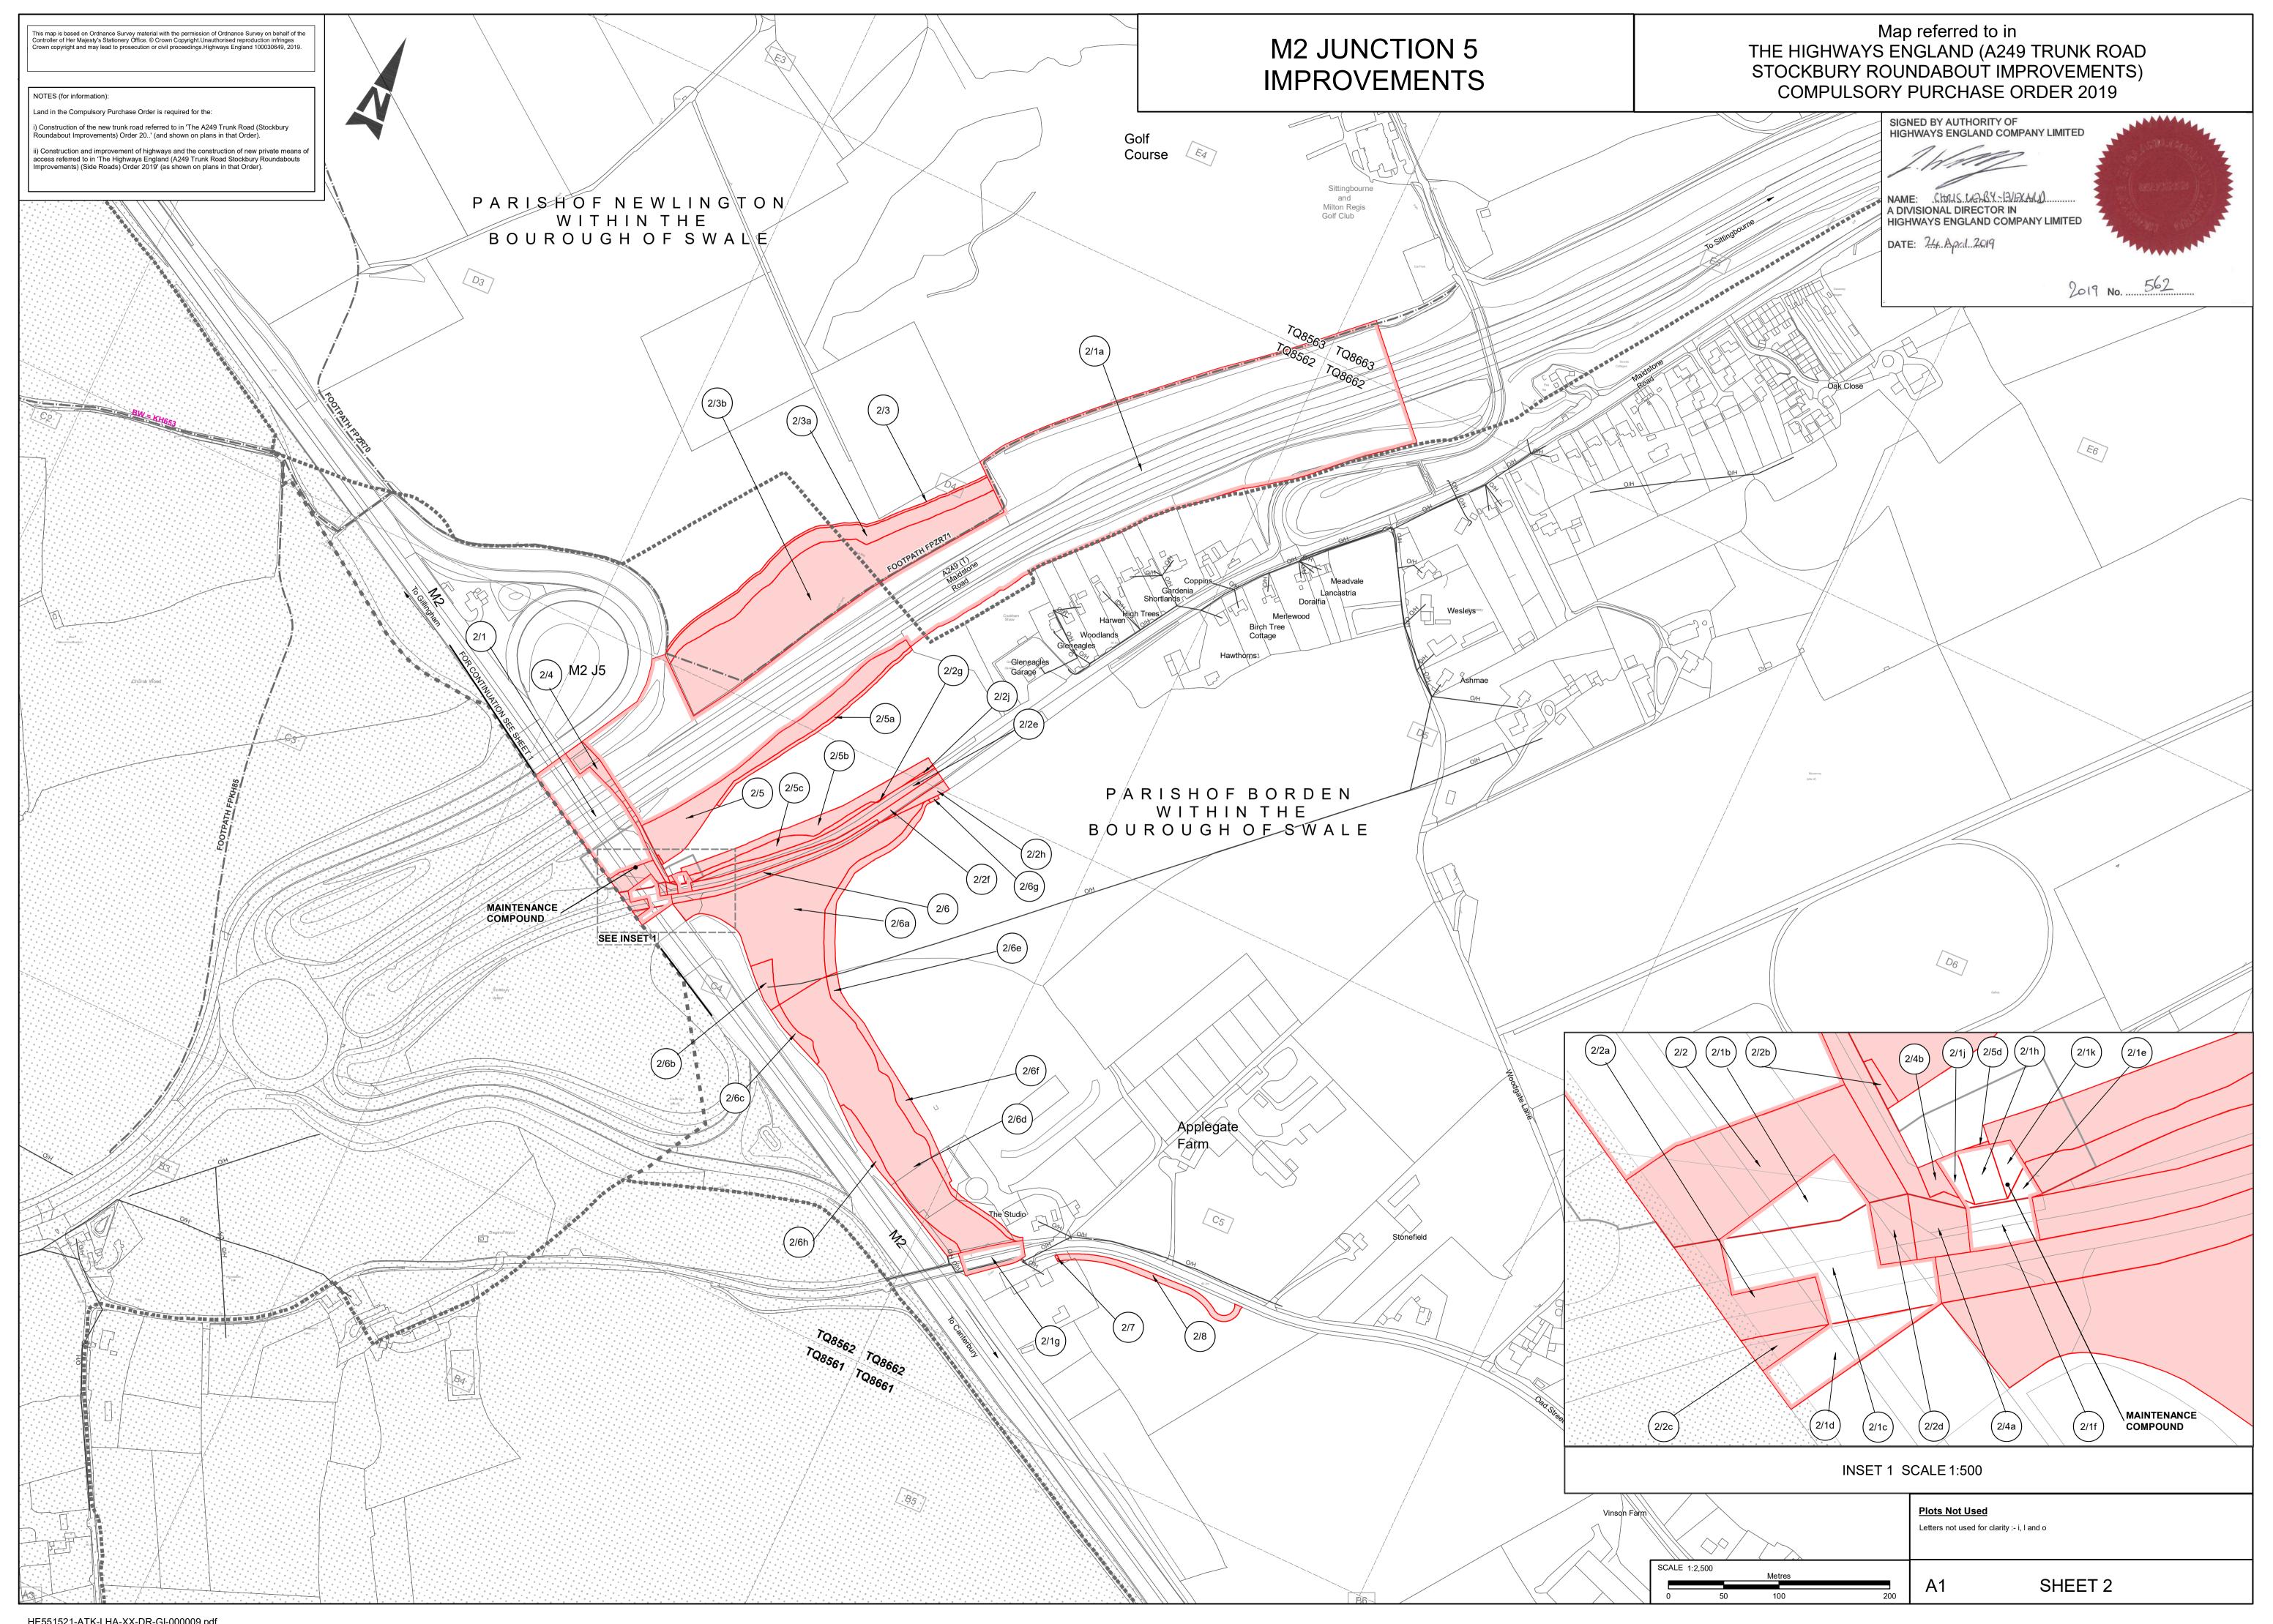

If you need help accessing this or any other Highways England information, please call **0300 123 5000** and we will help you.



© Crown copyright 2019.

You may re-use this information (not including logos) free of charge in any format or medium,under the terms of the Open Government Licence. To view this licence: visit www.nationalarchives.gov.uk/doc/open-government-licence/ write to the Information Policy Team, The National Archives, Kew, London TW9 4DU, or email psi@nationalarchives.gsi.gov.uk.

This document is also available on our website at www.gov.uk/highways

If you have any enquiries about this publication email info@highwaysengland.co.uk or call 0300 123 5000*. Please quote the Highways England publications code PR249/18.

Highways England Creative GFD19_0061

*Calls to 03 numbers cost no more than a national rate call to an 01 or 02 number and must count towards any inclusive minutes in the same way as 01 and 02 calls. These rules apply to calls from any type of line including mobile, BT, other fixed line or payphone. Calls may be recorded or monitored.

Printed on paper from well-managed forests and other controlled sources.

Registered office Bridge House, 1 Walnut Tree Close, Guildford GU1 4LZ Highways England Company Limited registered in England and Wales number 09346363