




ELEVATION 3

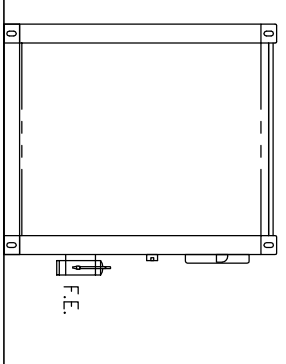


ELEVATION 4

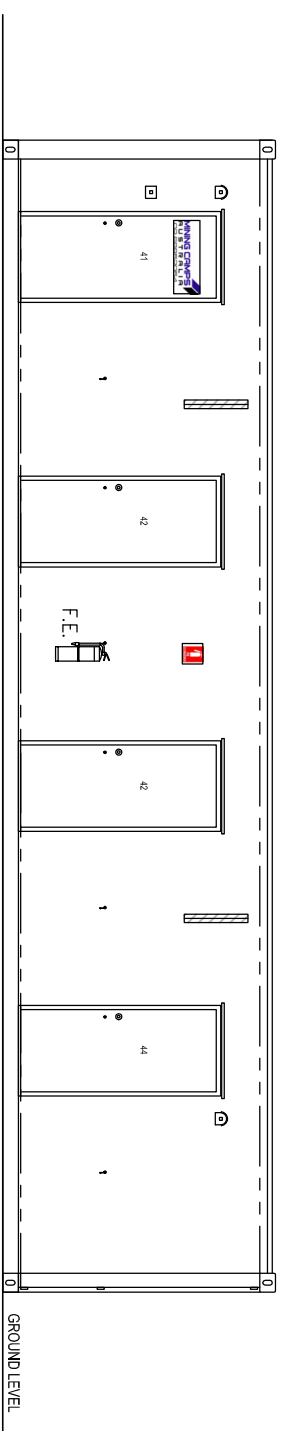

ELEVATION 1

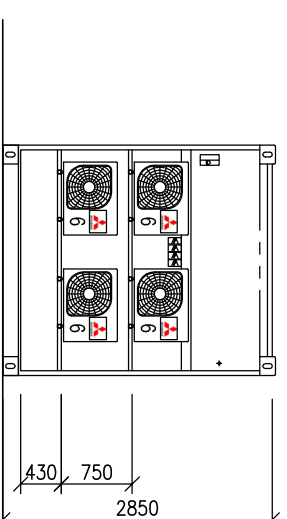


ELEVATION 2

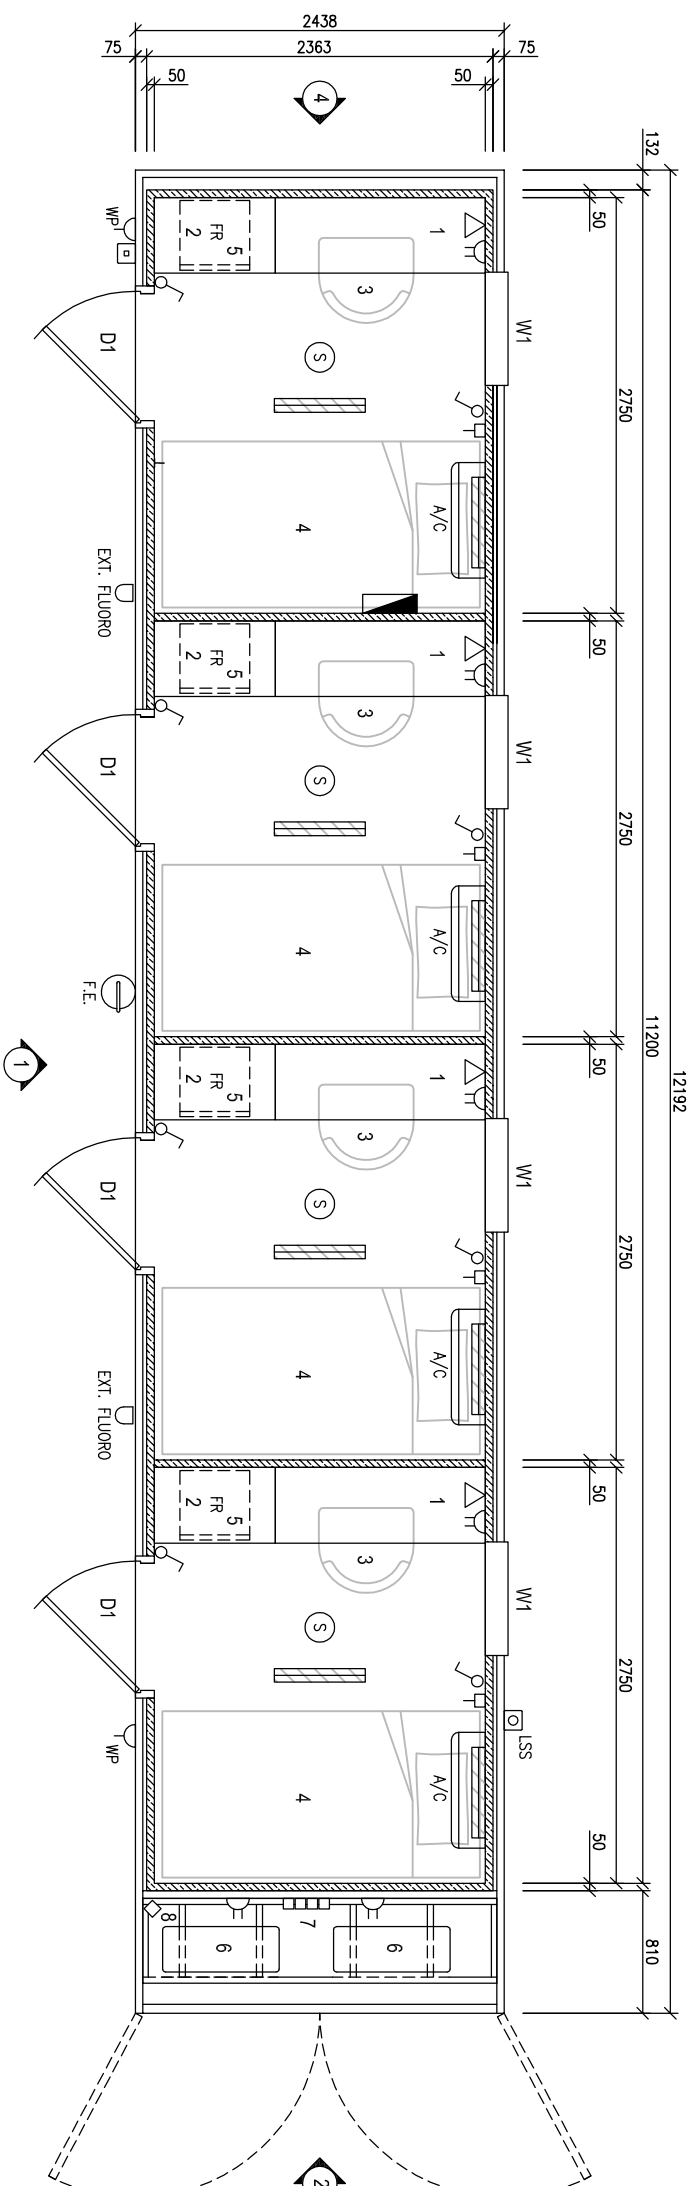

PLAN LAYOUT - 4 BED ACCOMMODATION BUILDING

ITEM	DESCRIPTION	QTY
W1	950H x 750W SLIDING WINDOW - CW/ ELY SCREENS	4
D1	2040H x 870W METAL CLAD, REBATE EDGE EXT. DOOR	4
1	1800H x 800W x 500D CUPBOARD & SHELVES	4
2	1350L x 500D BENCH	4
3	SEAT	4
4	KING SINGLE BED - WITH INNER SPRING MATTRESS	4
5	MEDIA BAR FRIDGE	4
6	AIR CONDITIONER INVERTER - MITSUBISHI	4
7	POWER ON/OFF SWITCH	4
8	35A EXTERNAL SOCKET	1
	SINGLE LIGHT SWITCH	8
	SINGLE LIGHT SWITCH - EXTERNAL	1
	HP/LIGHT SENSITIVE SWITCH - EXTERNAL	1
	10A DOUBLE GPO	6
	15A WEATHER PROOF GPO	2
	DATA POINT	4
	1 x 38W FLUORO DIFFUSED - BATT BACK - CEILING	4
	1 x 38W FLUORO DIFFUSED - BATT BACK - BED LIGHT	4
	1 x 38W FLUORO DIFFUSED - BATT BACK - EXTERNAL	2
	HARD WIRED 24V SMOKE DETECTOR	4
	FIRE EXTINGUISHER - 4.5kg POWDER	1
	AIR CONDITIONER - HAND CONTROLLER	4
	AIR CONDITIONER - SPLIT SYSTEM REVERSE CYCLE	4
	CIRCUIT BREAKER BOARD	1

Legend:
 50mm THICK INSULATED WALL PANEL

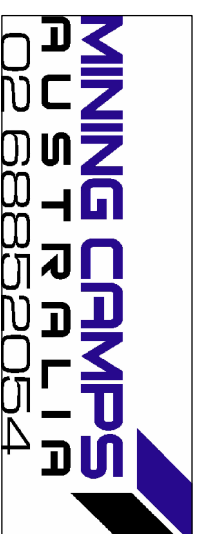

R.S.	20/04/15	ISSUE TO CLIENT	DETAILS	A
APPD. DATE				
DATE:	20-04-15		APPROVED: RS	
DRAWN: P.G.			CHECKED: RS	
SCALES:	1=25 (A1); 1=50 (A3) U.N.O.			

STAFFORD ADAMSON
 PROJECT MANAGERS & CONSULTING ENGINEERS
 PO BOX 71720
 TOOWOOMBA SOUTH
 QLD 4352
 Phone: (07) 4639 6600 Fax: (07) 4639 6300
 Email: staffadam@staffadam.com.au

PROJECT:	MINING CAMPS AUSTRALIA - TRANSFIELD-1 CAMP
TITLE:	ACCOMMODATION BUILDING
	4-BED-NON ENSUITE
	FLOOR PLAN & ELEVATIONS
DRAWING No.	C0136-MCA-110-01
REVISION	A