




ITEM	DESCRIPTION	QTY
1	9,000 LITRE WATER TANK	4

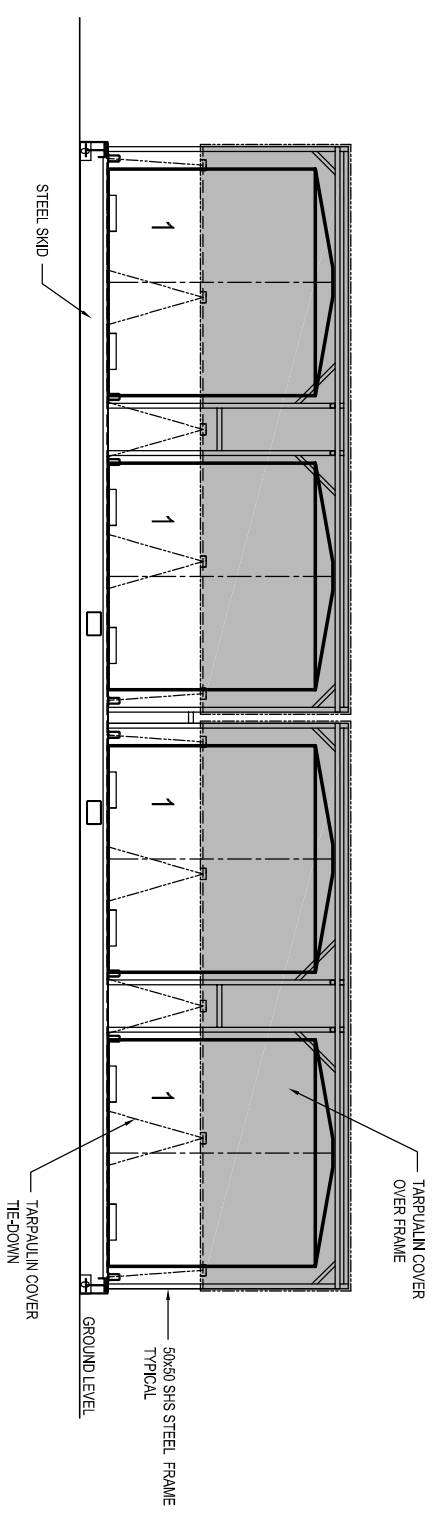

ELEVATION 1 & 3

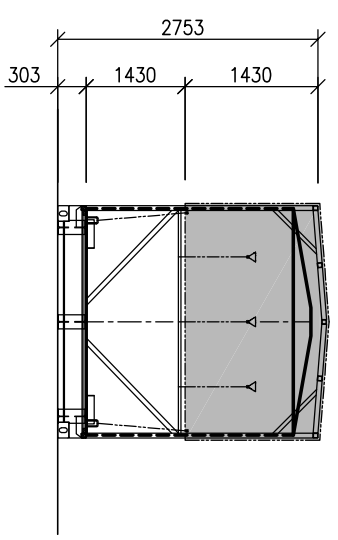

ELEVATION 2 & 4

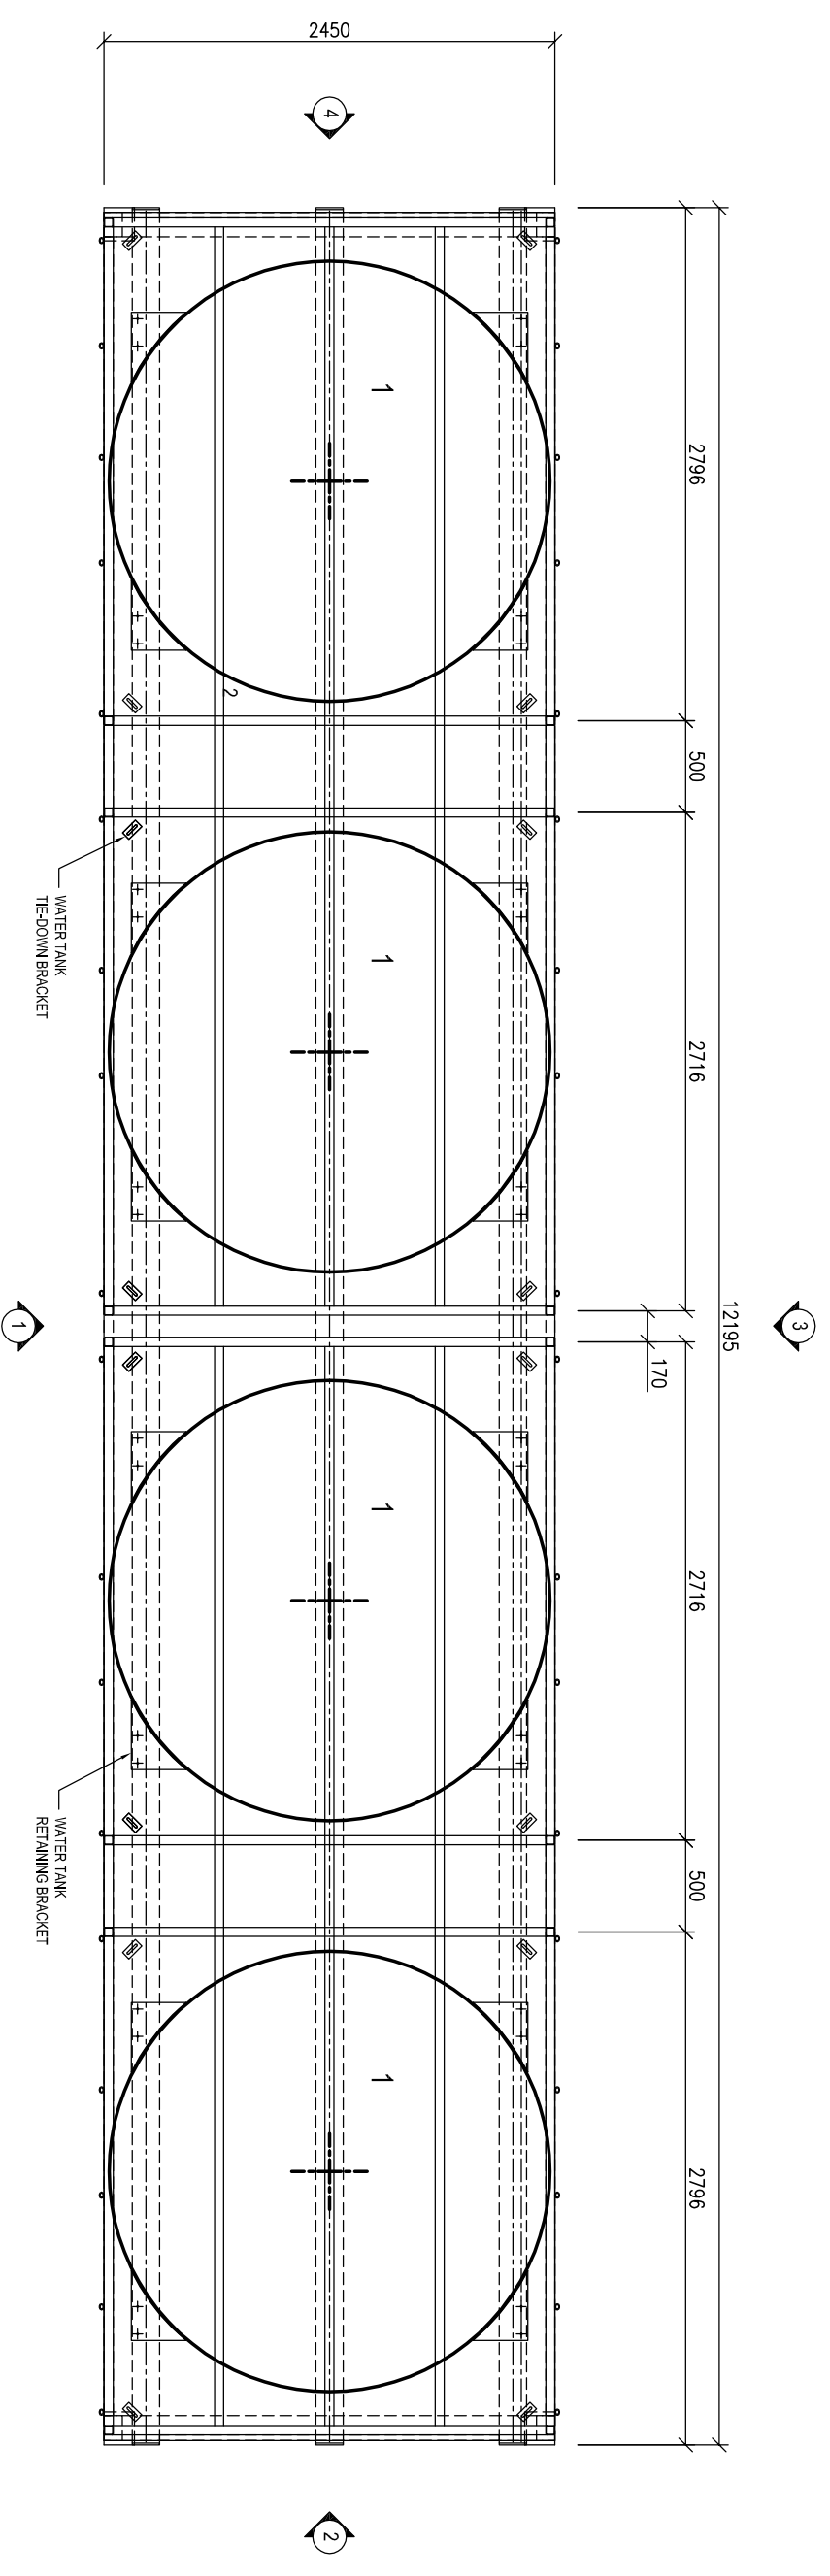

FLOOR PLAN - WATER TANK SKID

MINING CAMPS AUSTRALIA
STAFFORD
 02 68852054

R.S.	18.02.14	ISSUE FOR USE	B
R.S.	22.01.14	ISSUE TO CLIENT	A
APPD.	DATE	DETAILS	ISS.
DATE:	21-01-14	APPROVED: RS	
DRAWN: P.G.		CHECKED: RS	

STAFFORD ADAMSON
 PROJECT MANAGERS & CONSULTING ENGINEERS
 PO BOX 7120
 TOOWOOMBA SOUTH
 QLD 4352
 Phone: (07) 4639 6600 Fax: (07) 4639 6300
 Email: staffordam@staffordam.com.au

PROJECT:	MINING CAMPS AUSTRALIA - TRANSFIELD-1 CAMP
TITLE:	WATER TANK SKID FLOOR PLAN & ELEVATIONS
DRAWING No.	C0136-MCA-90-01
REVISION	B