



Rev	Description	Date
JON DALE ARCHITECT LTD.		
<small>Jon Dale RIBA 7 Crestwood View, Eastleigh, Hampshire, SO50 4NF Tel: 07787 575126 E-mail: jondalearchitect@gmail.com</small>		
Project Highcroft, Tywford		Title Proposed Site Layout
Scale 1:500@A3	Date Oct '20	Drawn JD
Checked	Job No. JD_059	Drawing No. PSL02
	Revision	

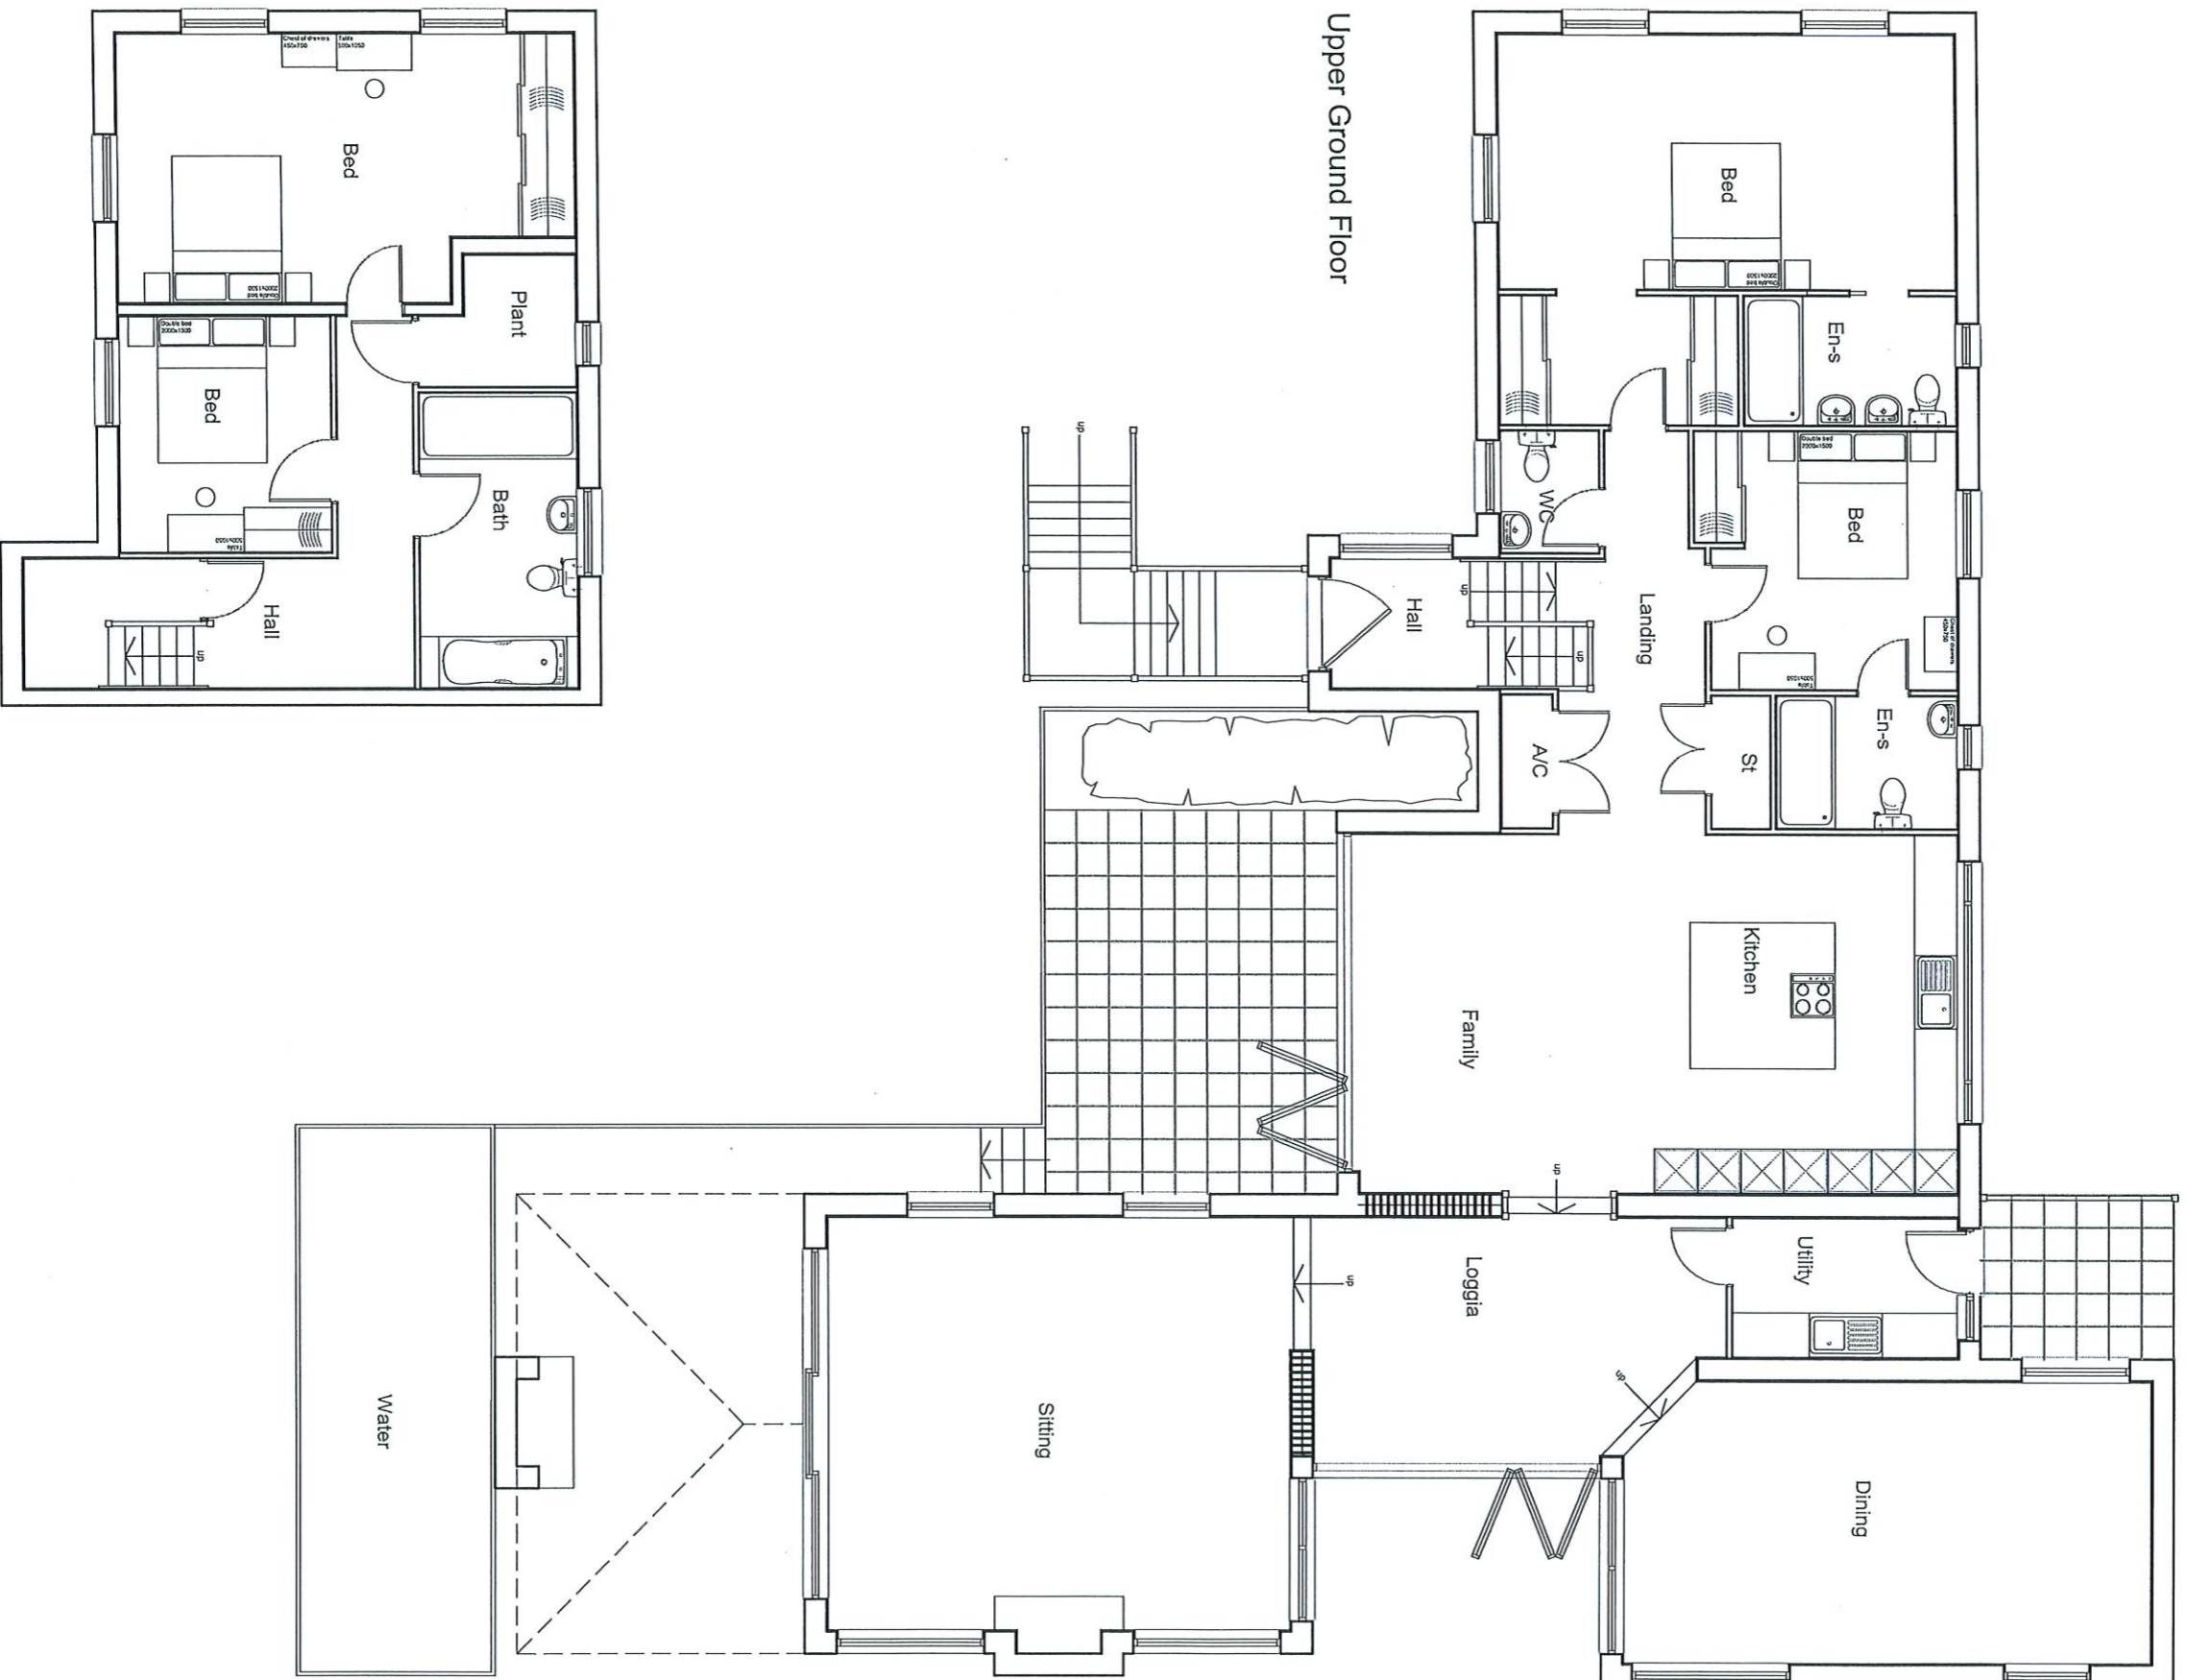


Lower Ground Floor

Upper Ground Floor



HouseType	Variation
Bedrooms	4 Parsons
Sq.ft	Sq.m
2886	268.1

 

A Minor amendments to floor plans and windows Oct '20
 Rev Description Date
JON DALE ARCHITECT LTD.
 Jon Dale RIBA 7 Chestwood View, Eastleigh, Hampshire, SO50 4NF Tel: 07787 575176 Email: jondalearchitect@gmail.com
 Project Highcroft, Tywford Title Proposed Floor Plans
 Scale Date Drawn Checked Job No. Drawing No. Revision
 1:100@A3 Sept '20 JD JD_059 Prop.01 A

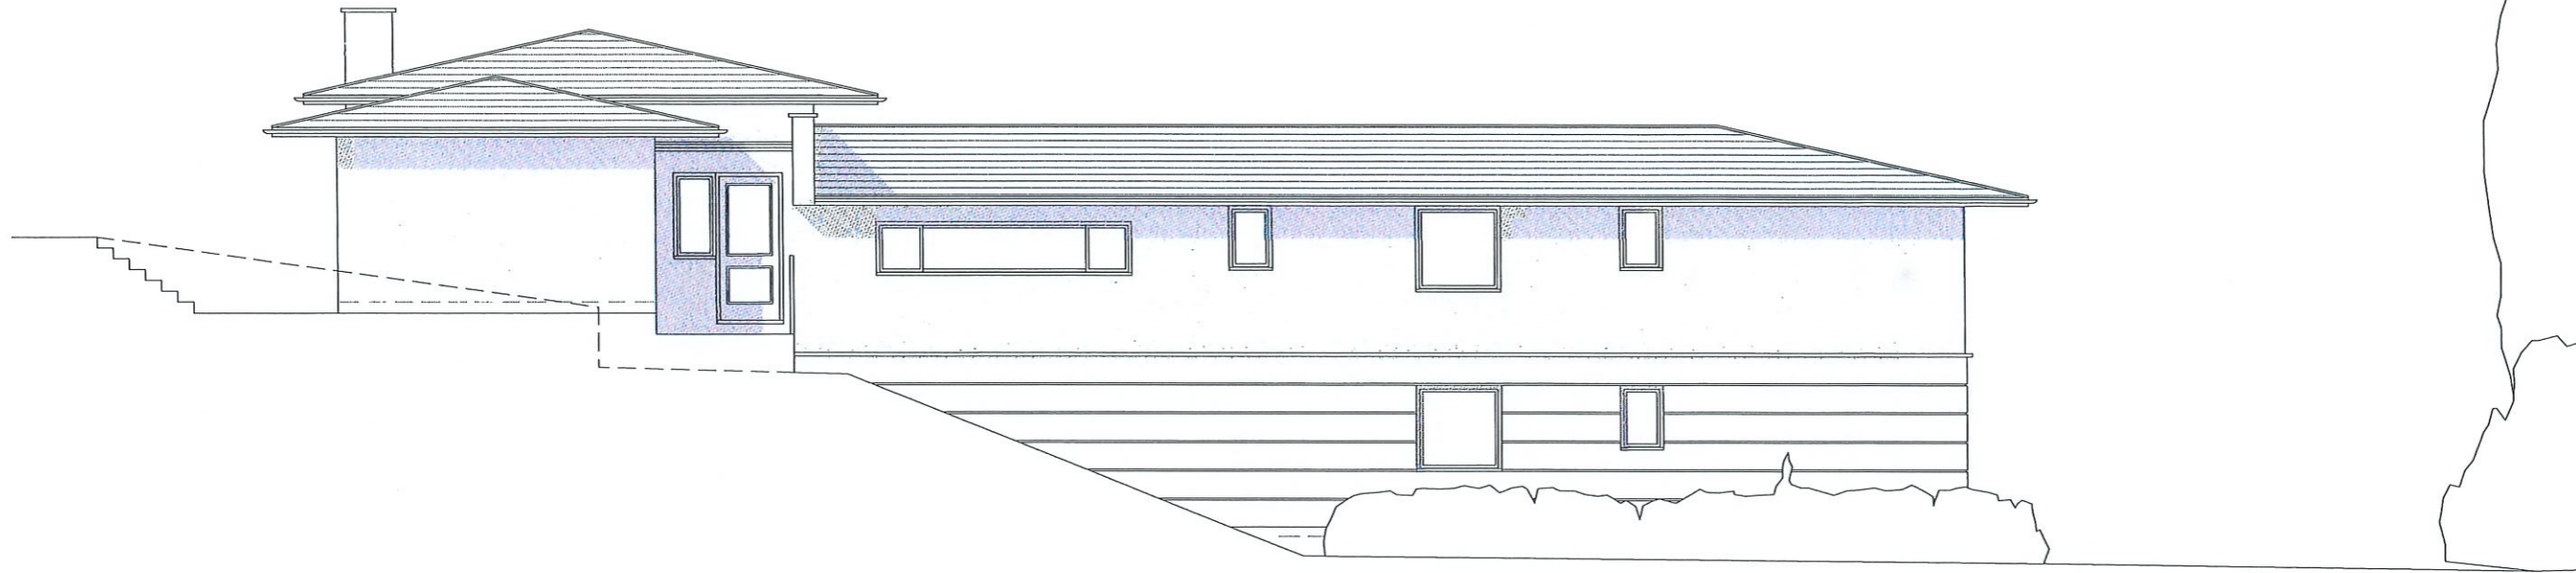


East Elevation

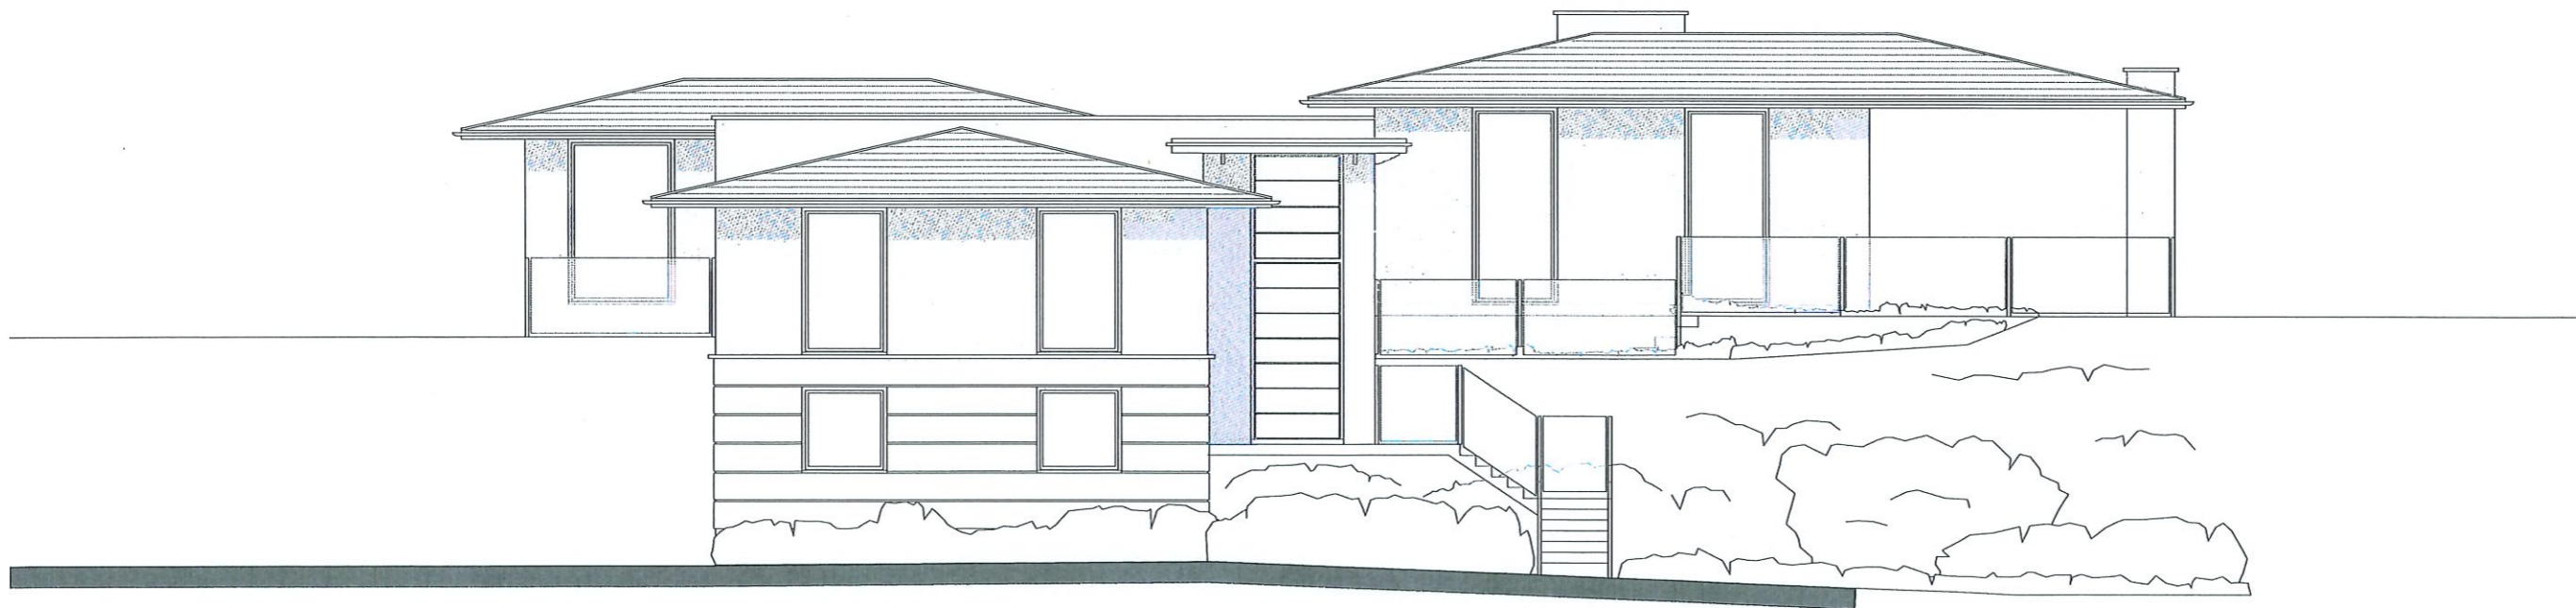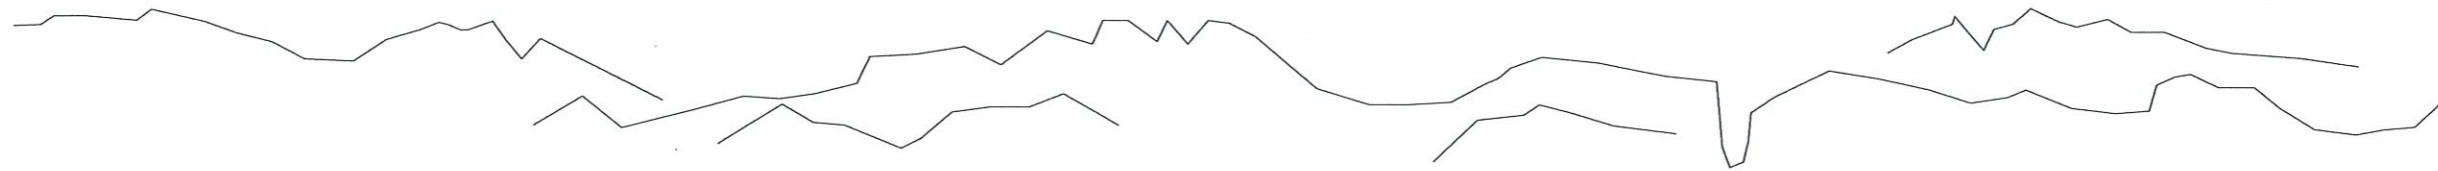

North Elevation

scale 1:100

 

Rev	Description	Date
A	Roof overhang amended windows updated	Oct '20

JON DALE ARCHITECT LTD.

Jon Dale RIBA 7 Crestwood View, Eastleigh, Hampshire, SO50 4NF Tel: 07787 575126 E-mail: jondalearchitect@gmail.com

Project: Highcroft, Tywford Title: Proposed Elevations

Scale	Date	Drawn	Checked	Job No.	Drawing No.	Revision
1:100@A3	Sept '20	JD		JD_059	Elev.02	A