




Revisions / Notes:

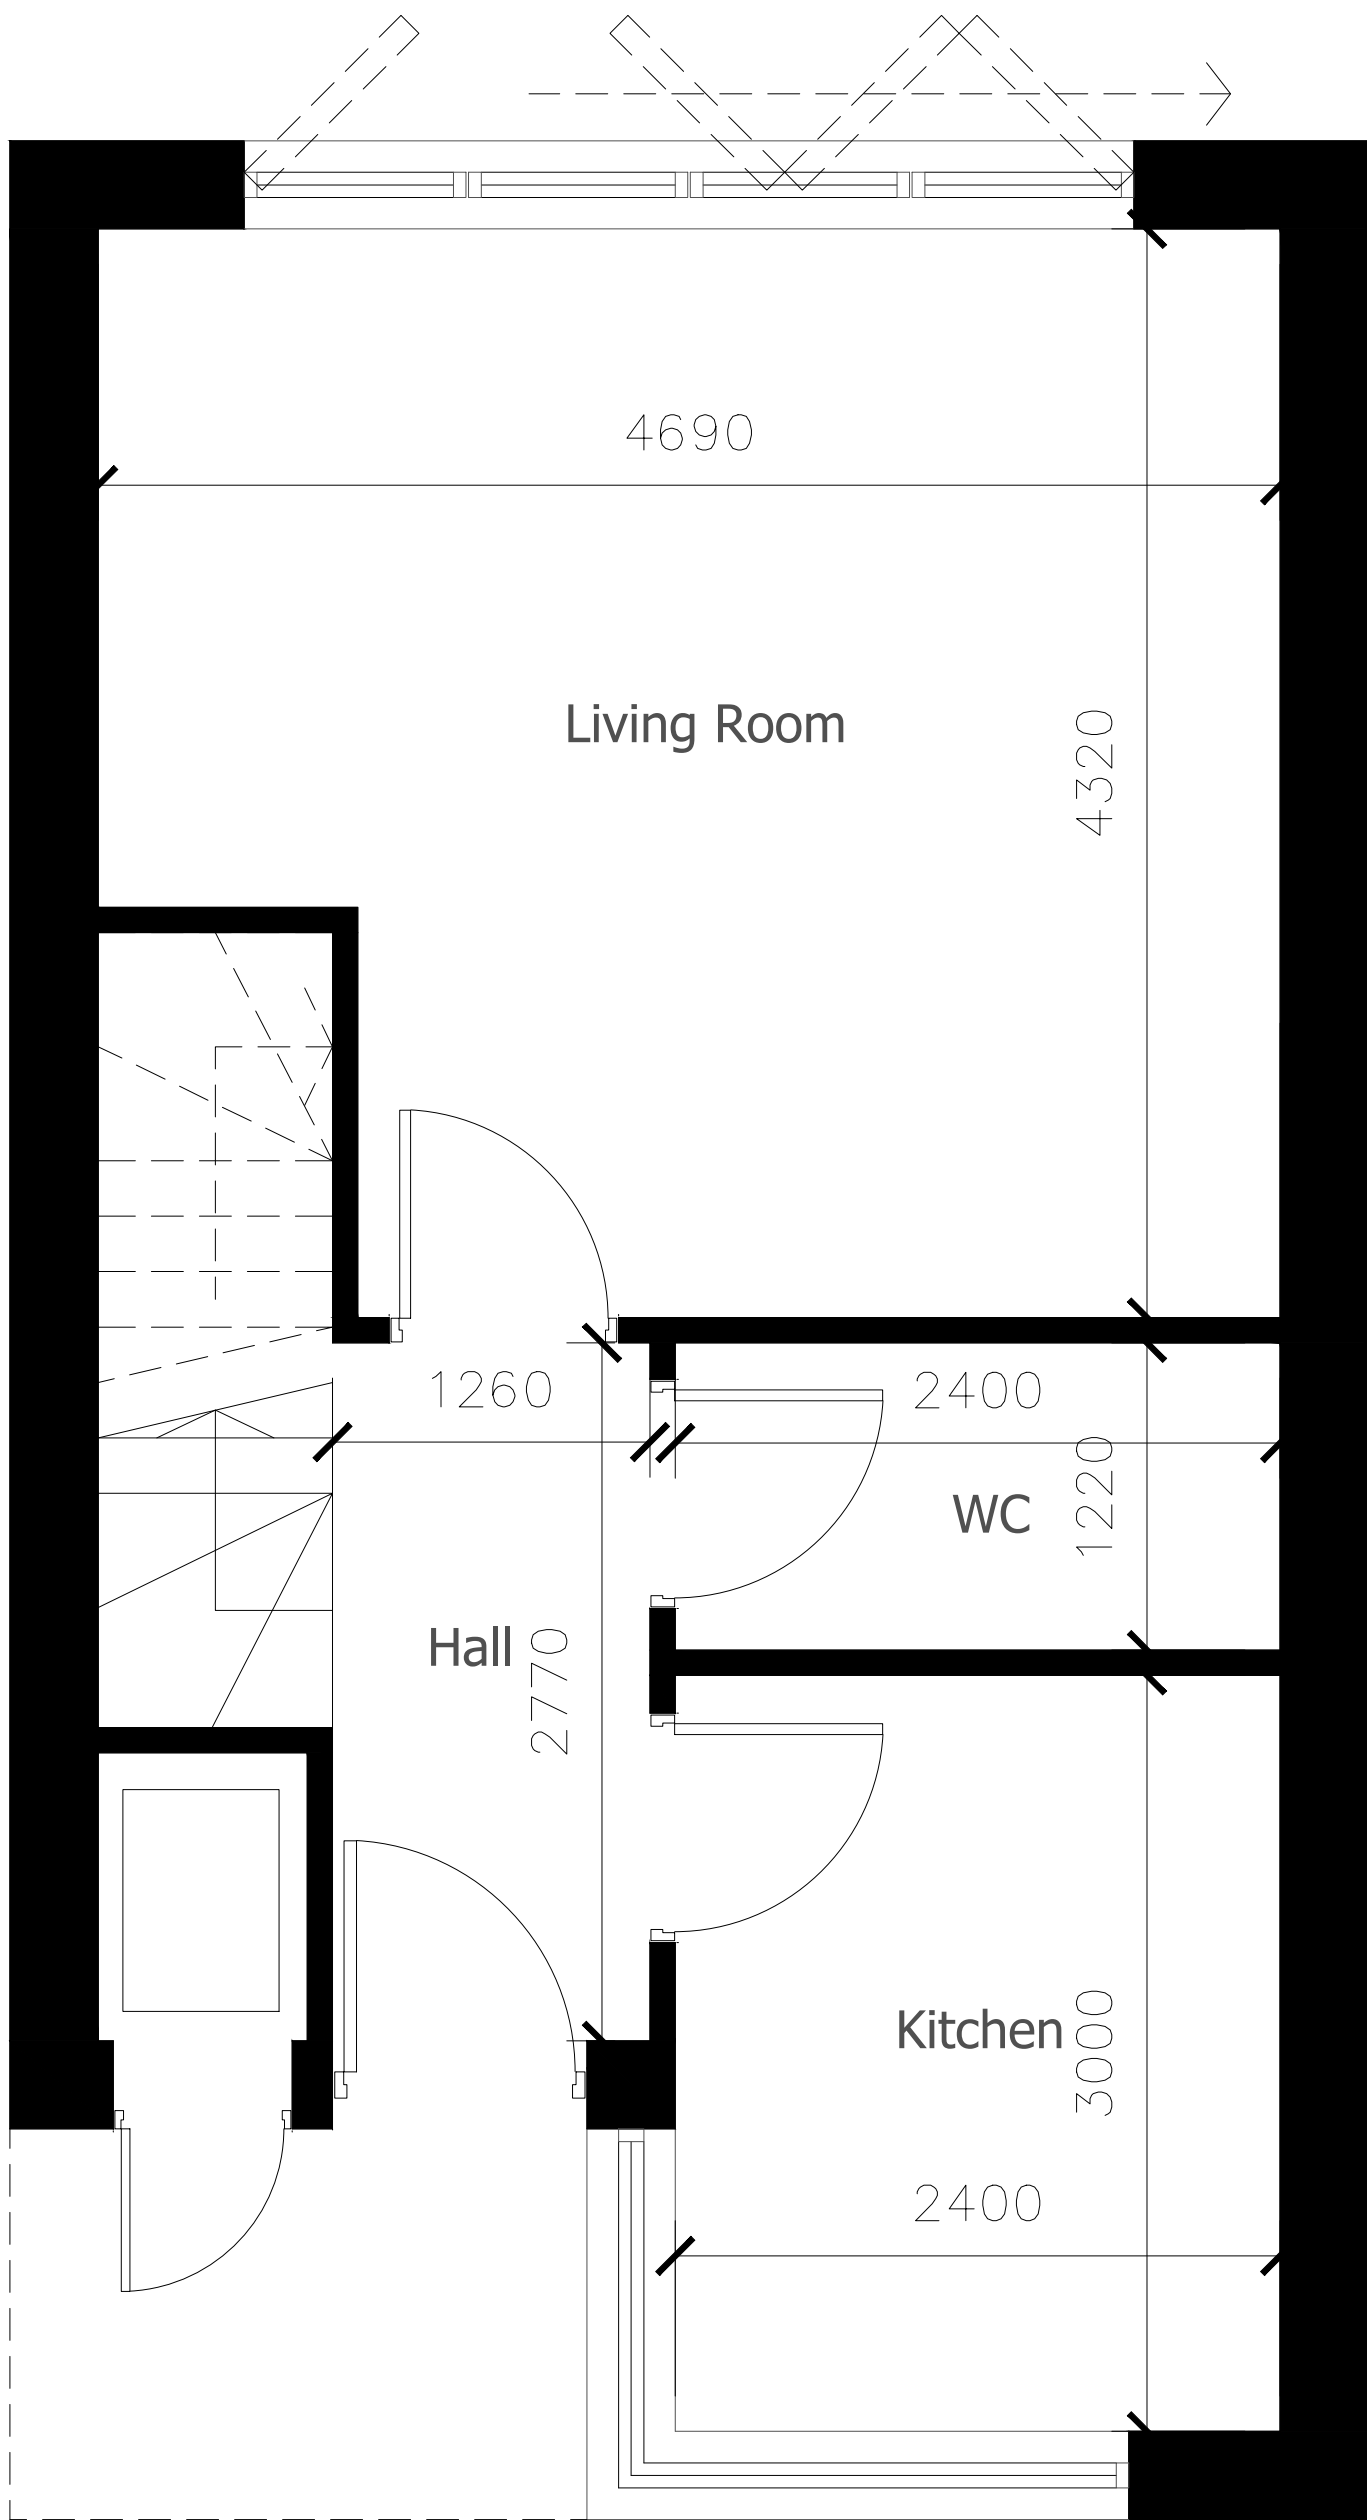

Ground Floor

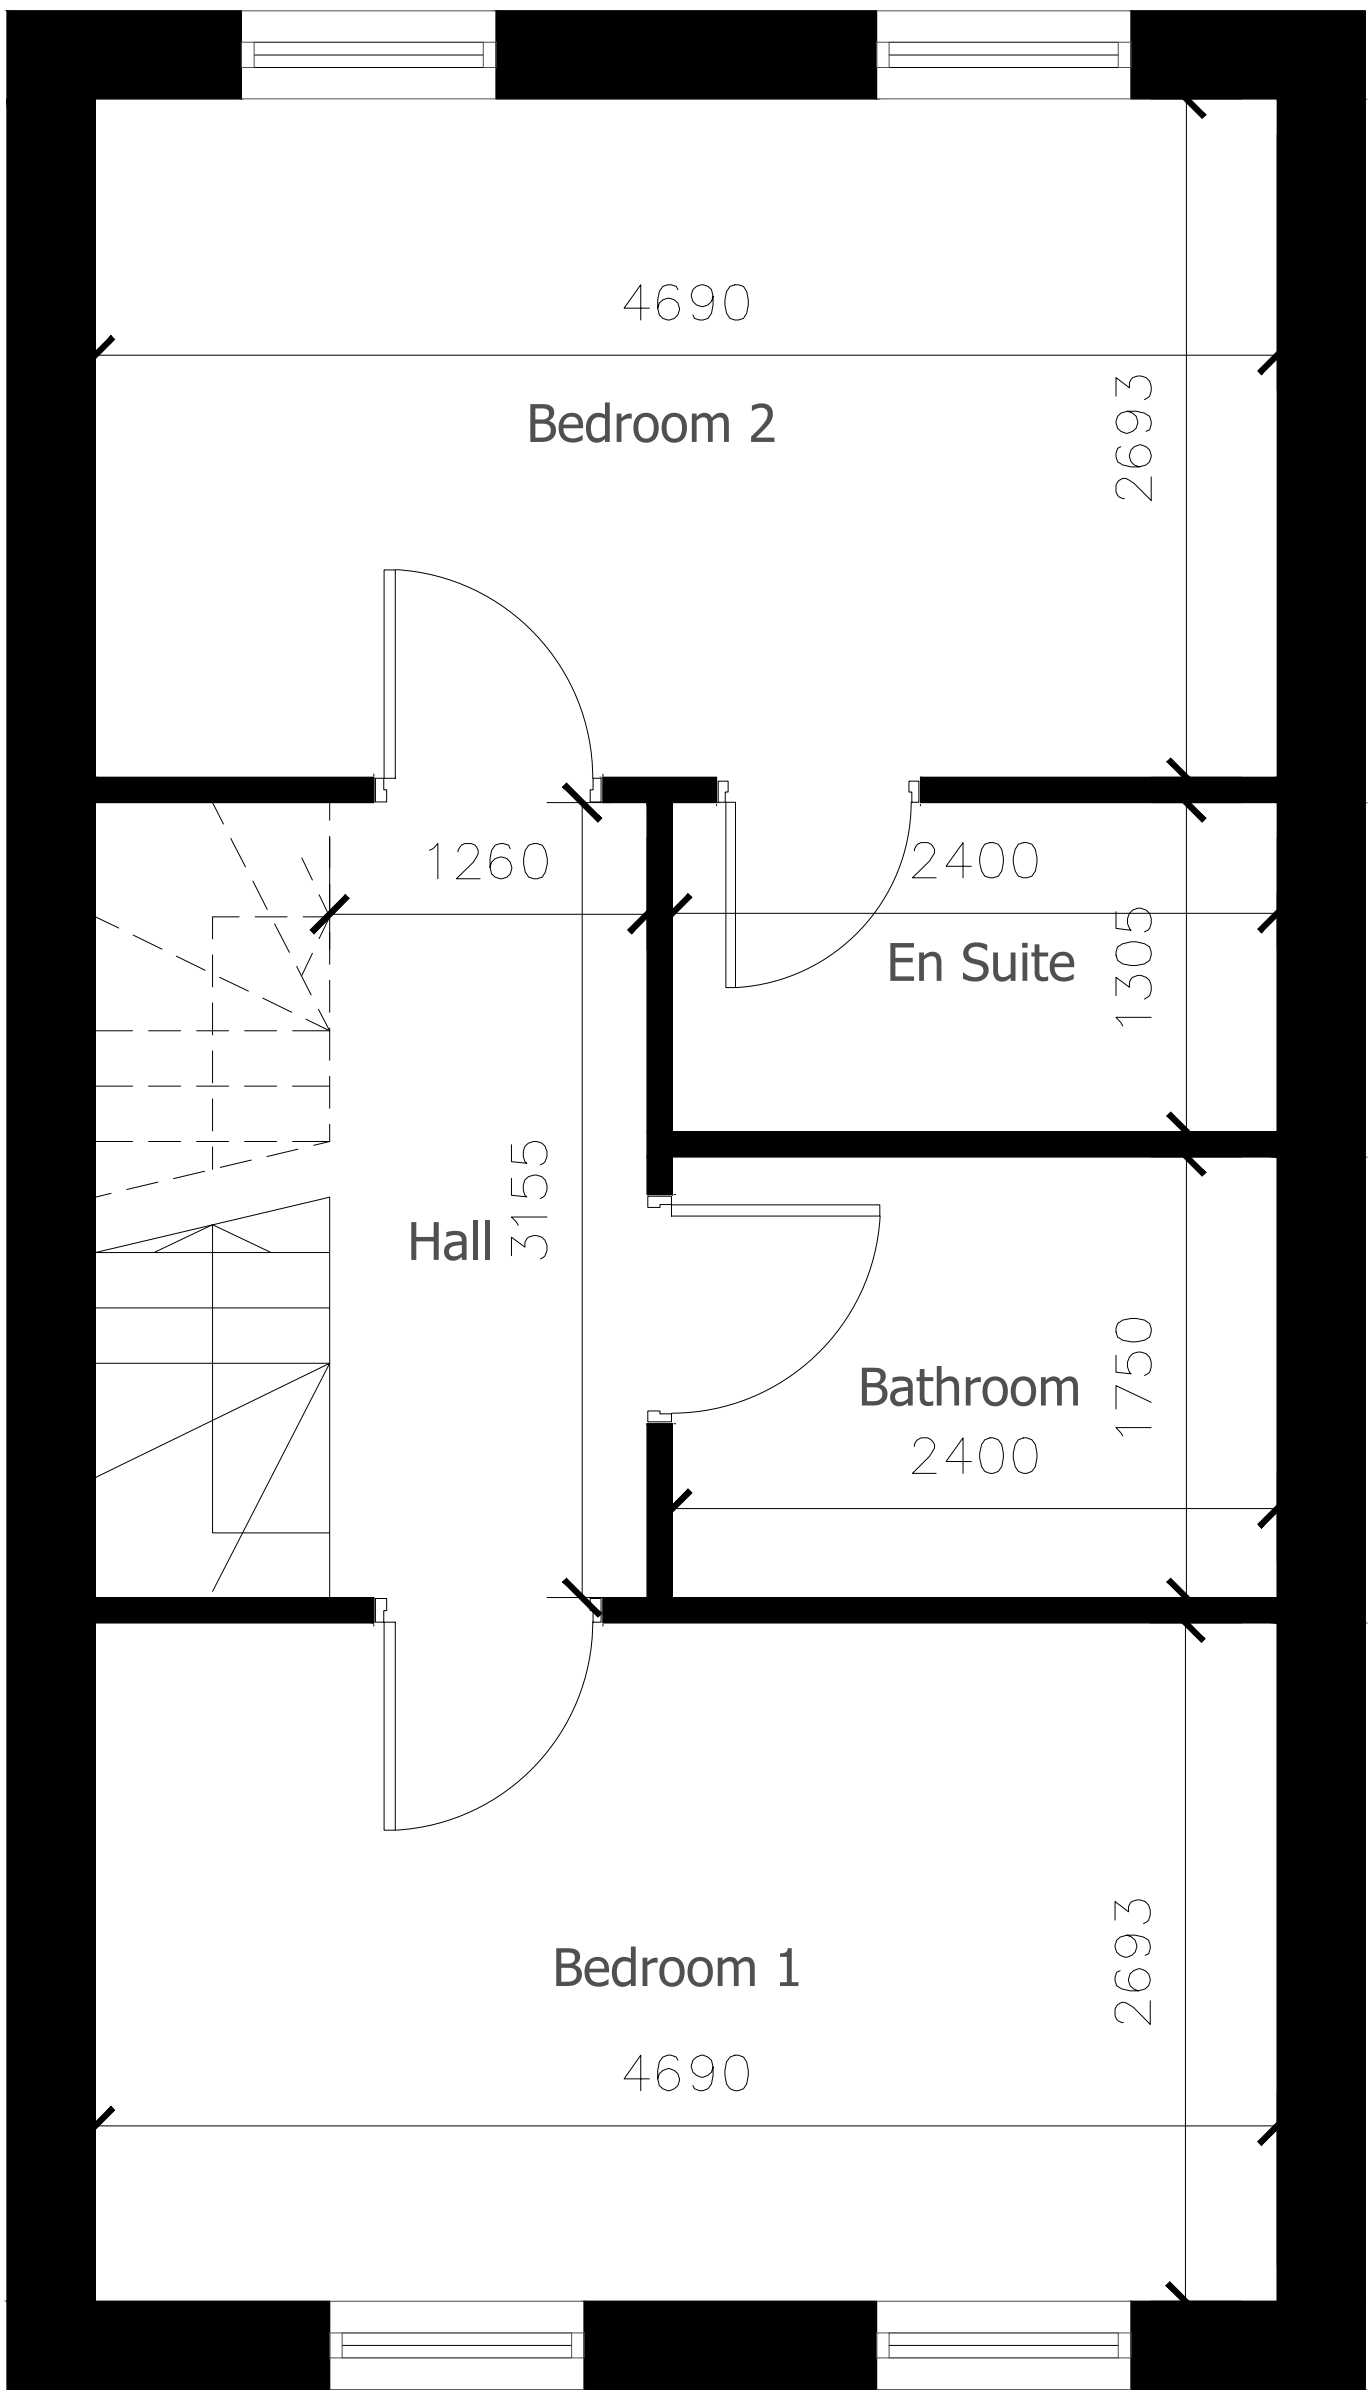

First Floor

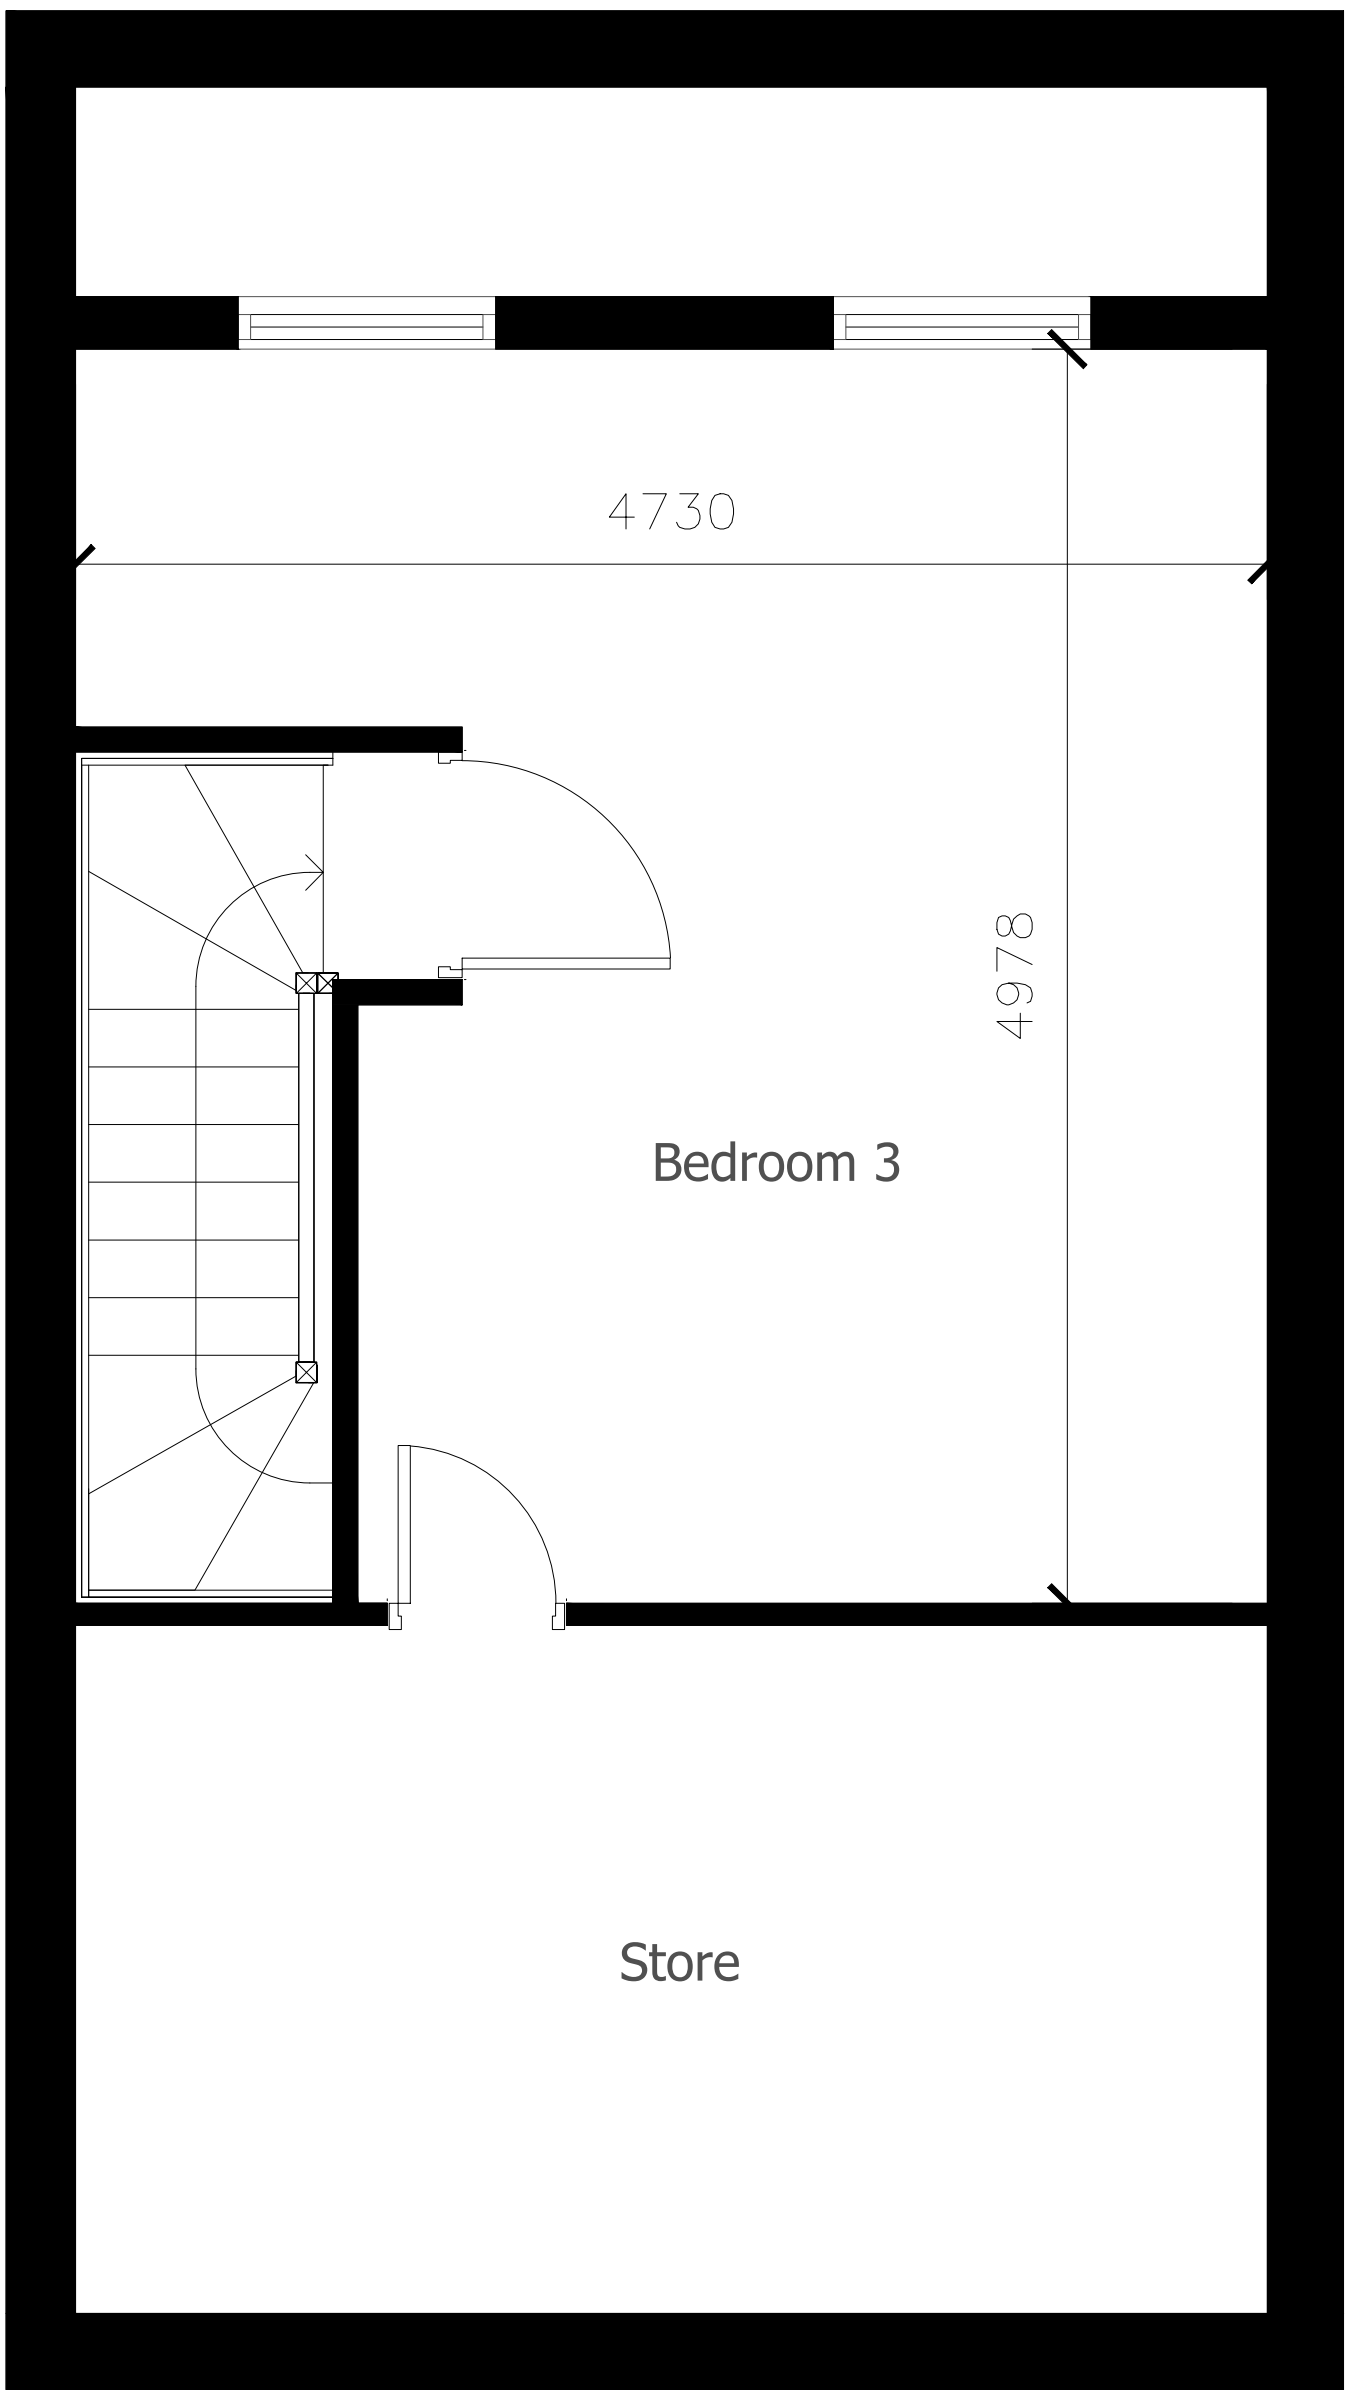

Attic Floor

Job Title:	PEMBERTON		
Purpose:	SALES		
Client:	SOCK CONSTRUCTION LTD.		
Date:	18.01.22		
Drawing Title:	FLOOR PLAN		
Drawn By:	MIY	Checked By:	MIY
Scale:	NTS	Paper Size:	A1
Job Number:	4.028	Drwg No:	AL(--) <b>104</b>
		Rev:	