



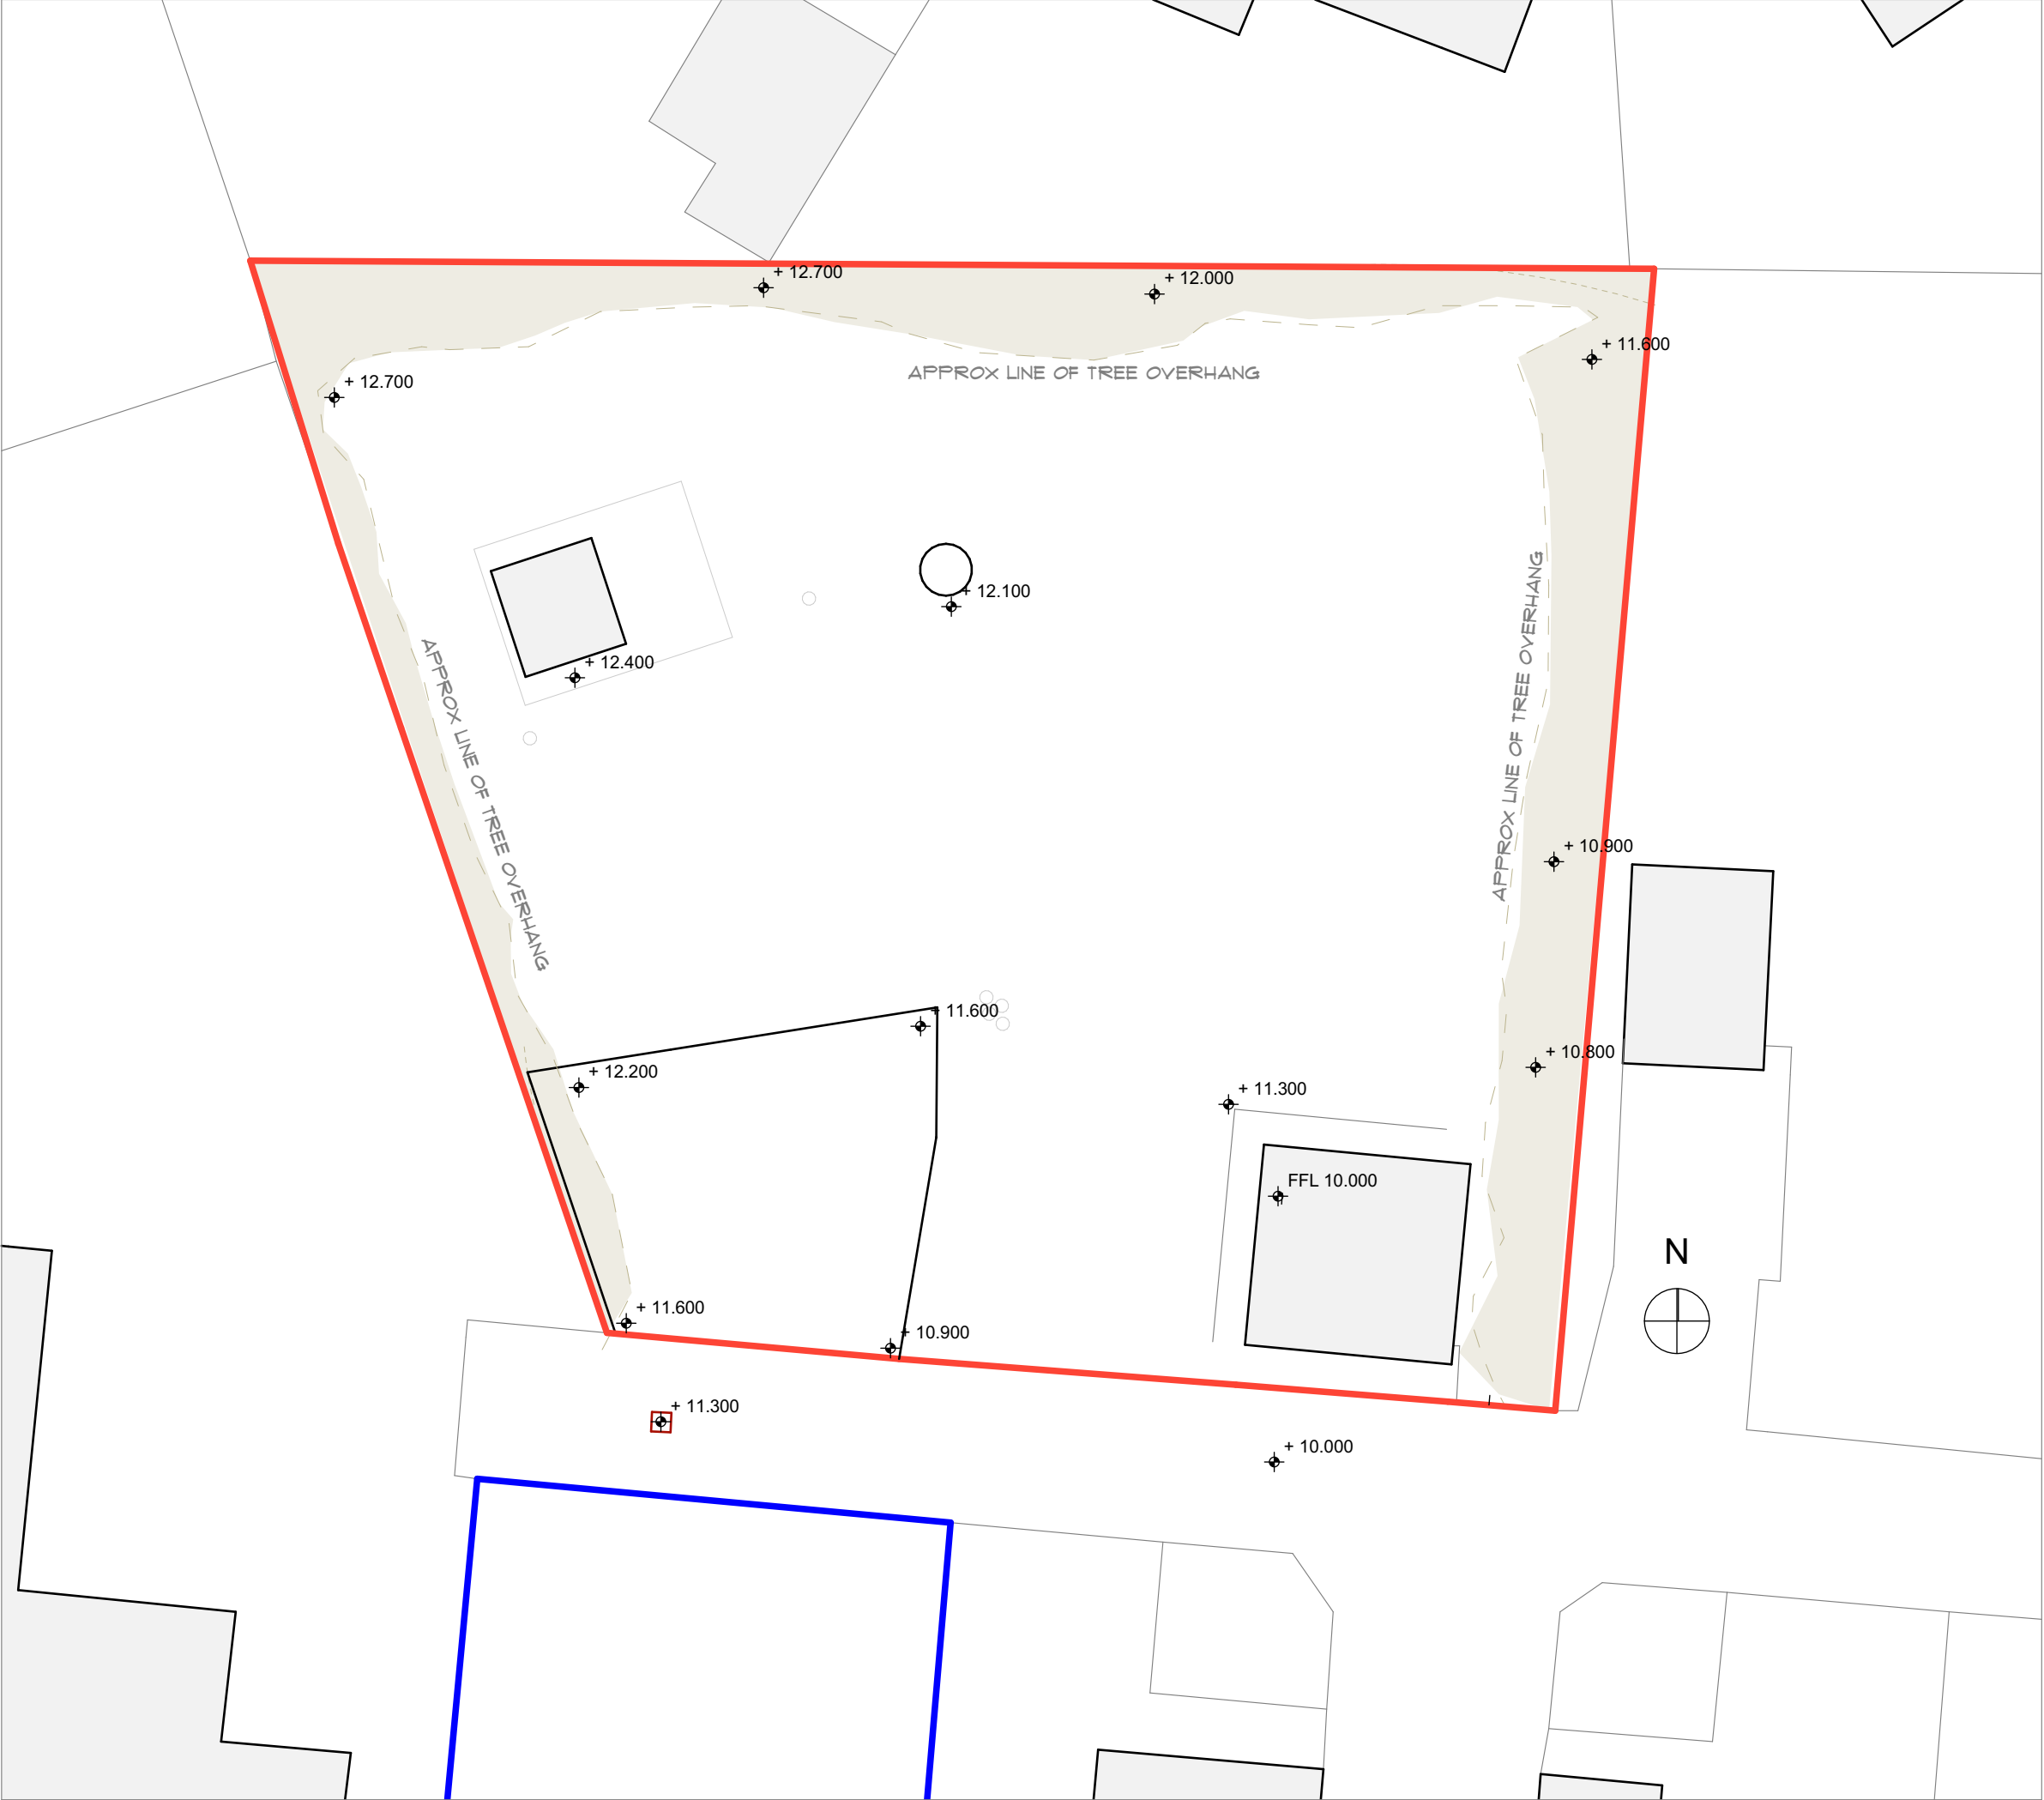

Existing Site Plan
Scale 1:200

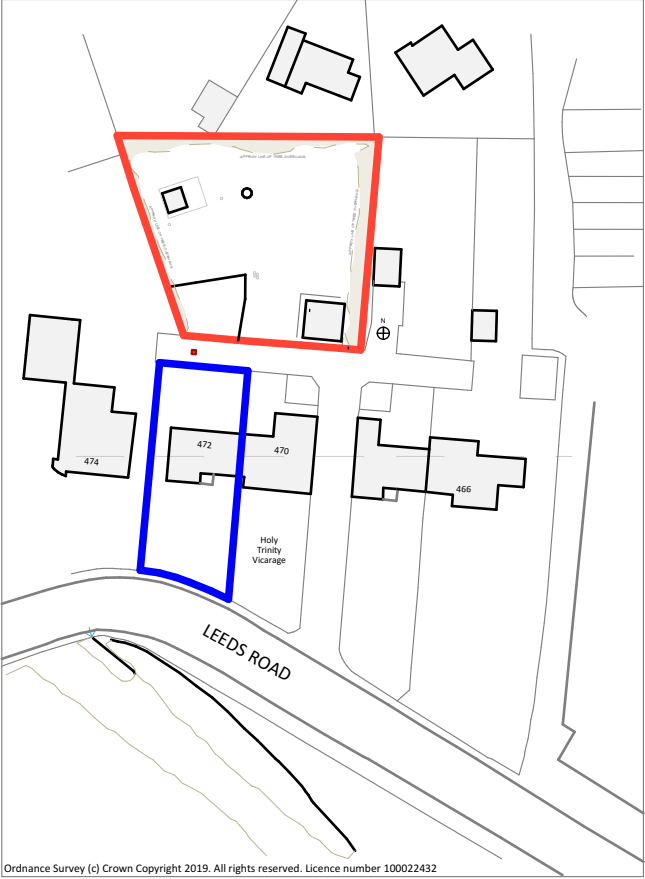

Location Plan
Scale 1:1250

Revision	Description
Client	

Gareth Townend

Project
New Detached Dwelling
472 Leeds Road
Idle, Bradford BD10 9AA

Drawing Title
Existing Site Plan



Gateway Studio, 83 Bradford Road, Idle, Bradford. BD10 9JL
Tel: 01274 424884 Fax: 01274 424885
E-mail: info@janusarchitecture.co.uk
Website: www.janusarchitecture.co.uk

ARCHITECTURAL DESIGN
PRINCIPAL DESIGNER

PROJECT MANAGEMENT
BIM / 3D RENDERING

Drawing Status
PLANNING

Scales
1:200, 1:1250

Size
A3

Date
Dec 19

Drawing Number
1013 - 100

Revision