


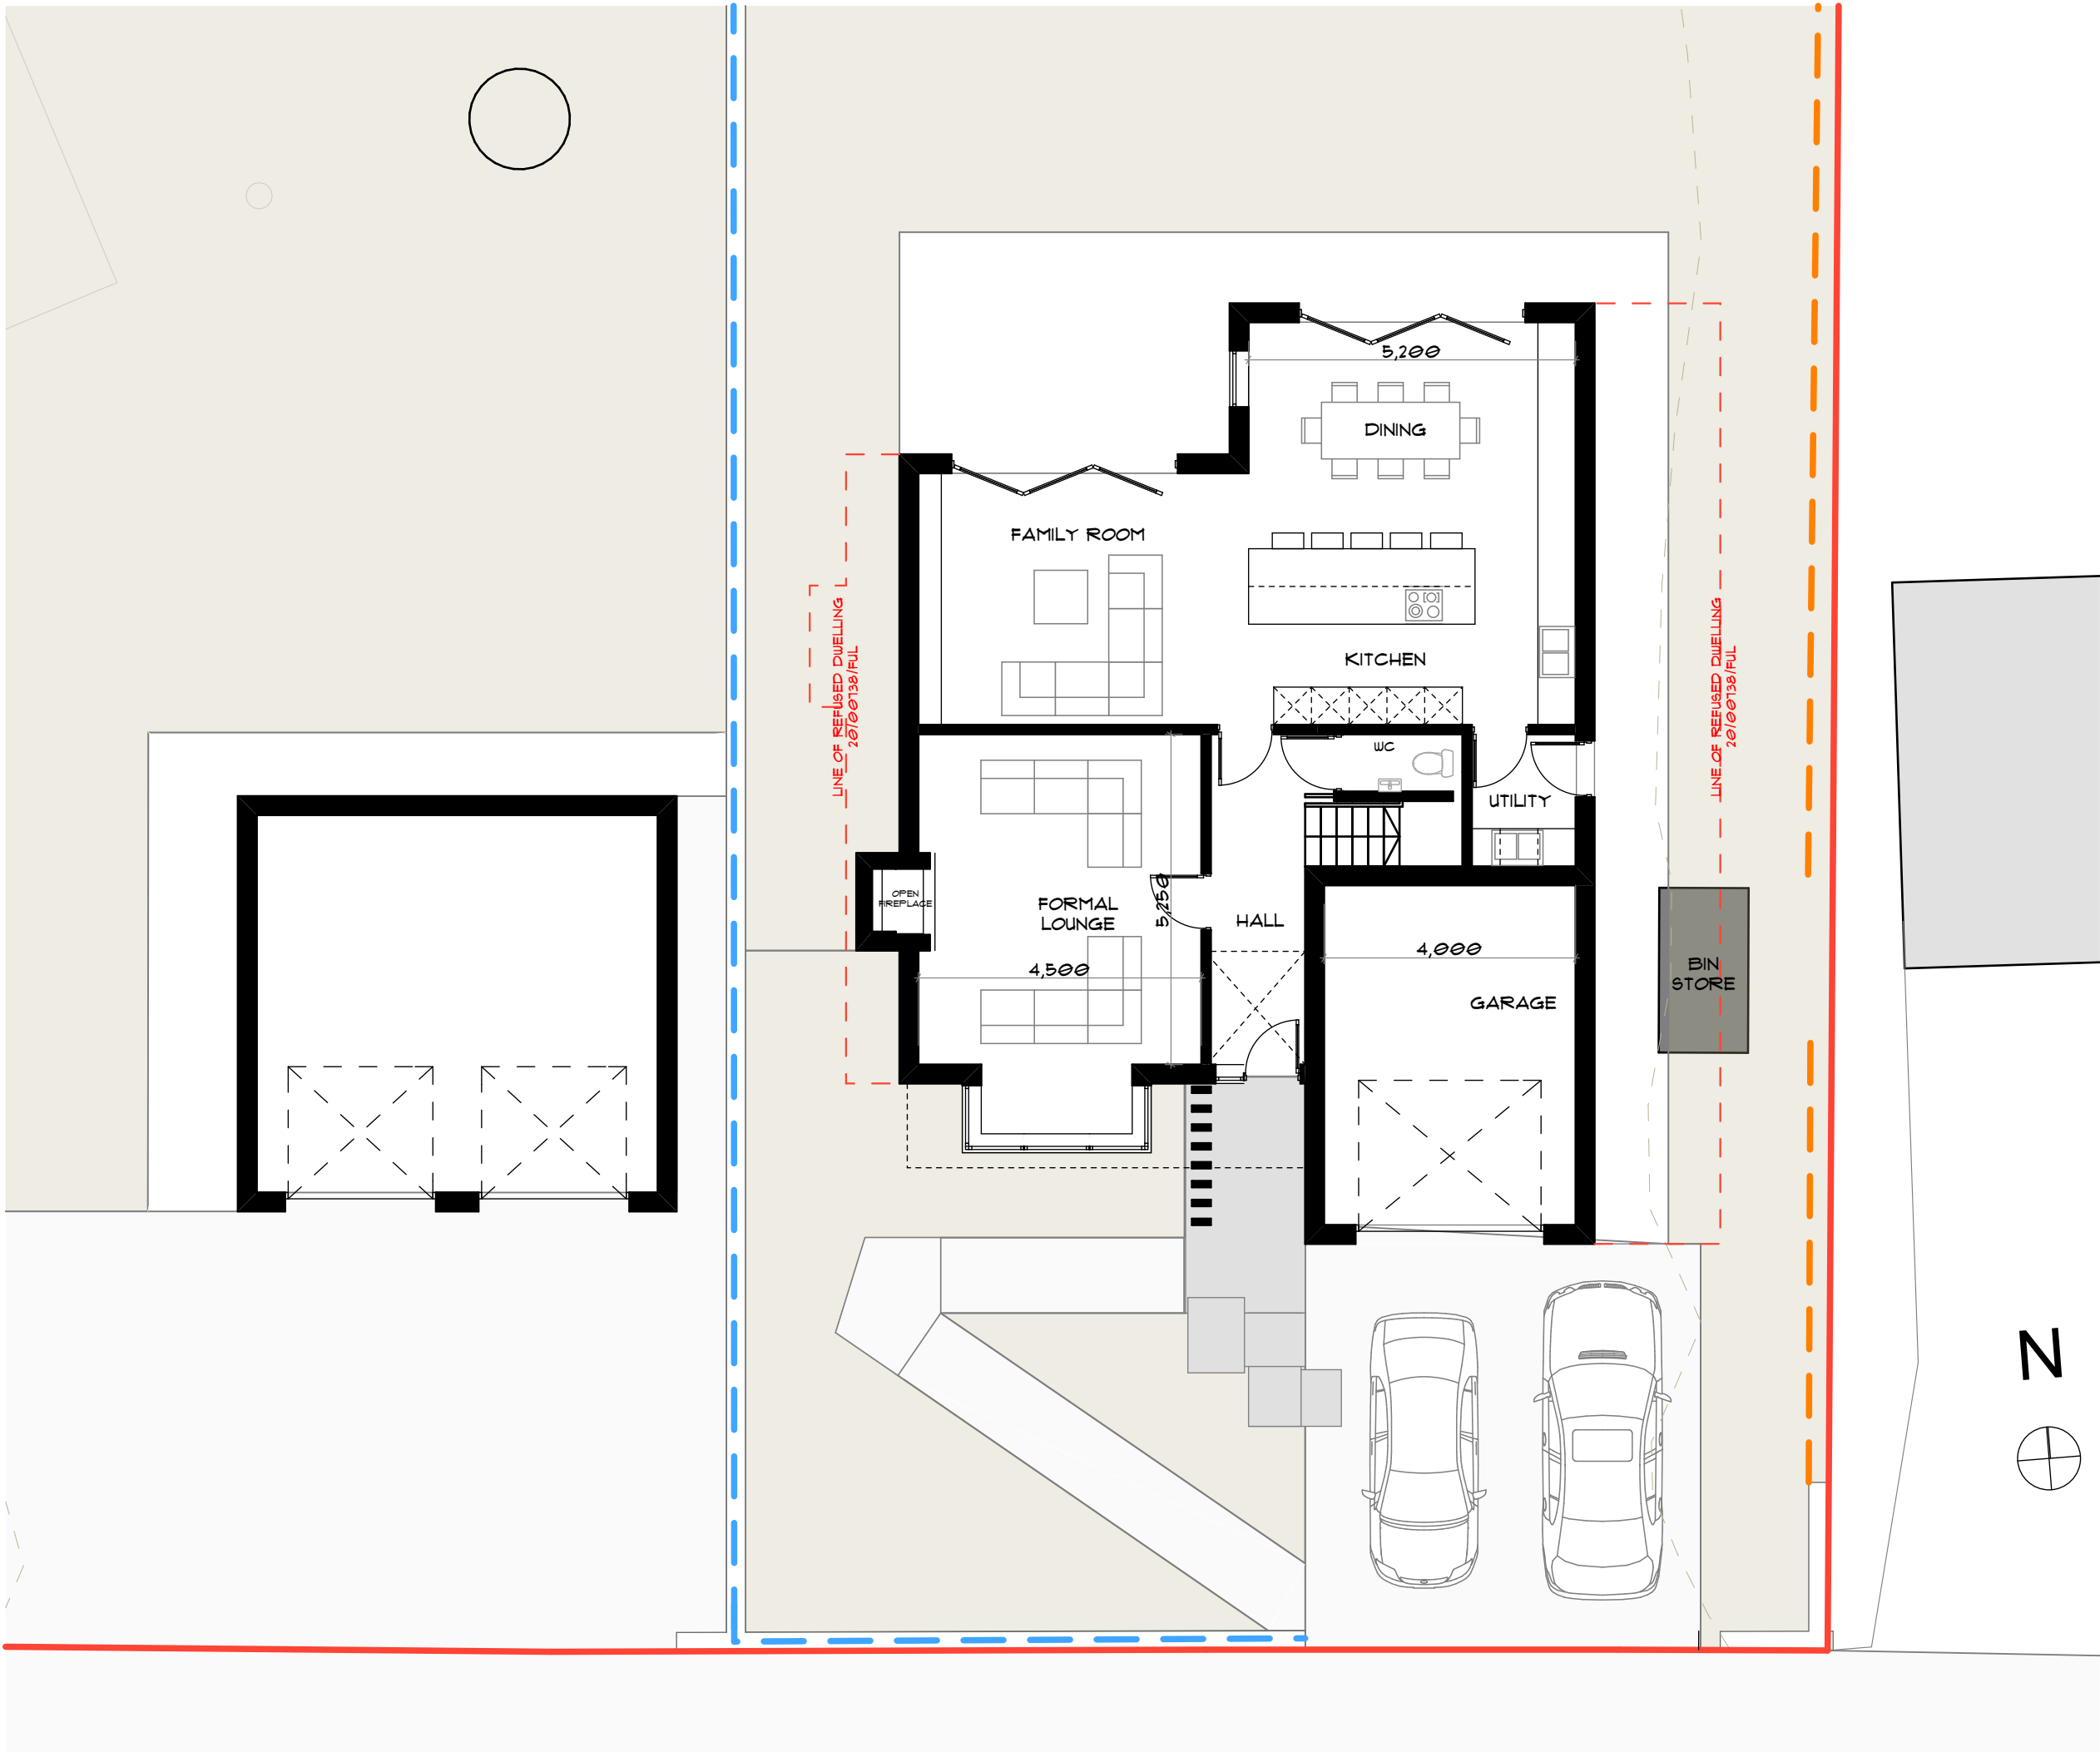

Rev. C	Refused scheme size indicated	25.08.20
Rev. B	Scheme reduced in size.	18.05.20
Rev. A	Scheme updated for planning submission	12.02.20
Revision	Description	

Client

Gareth Townend

Project

New Detached Dwelling
472 Leeds Road
Idle, Bradford BD10 9AA

Drawing Title

Proposed Ground Floor Plan



Gateway Studio, 83 Bradford Road, Idle, Bradford. BD10 9JL
Tel: 01274 424884 Fax: 01274 424885
E-mail: info@janusarchitecture.co.uk
Website: www.janusarchitecture.co.uk

ARCHITECTURAL DESIGN
PRINCIPAL DESIGNER

PROJECT MANAGEMENT
BIM / 3D RENDERING

Drawing Status	PLANNING		
Scales	1:100	Size	A3
		Date	Dec 19
Drawing Number	1013 - 102	Revision	C