



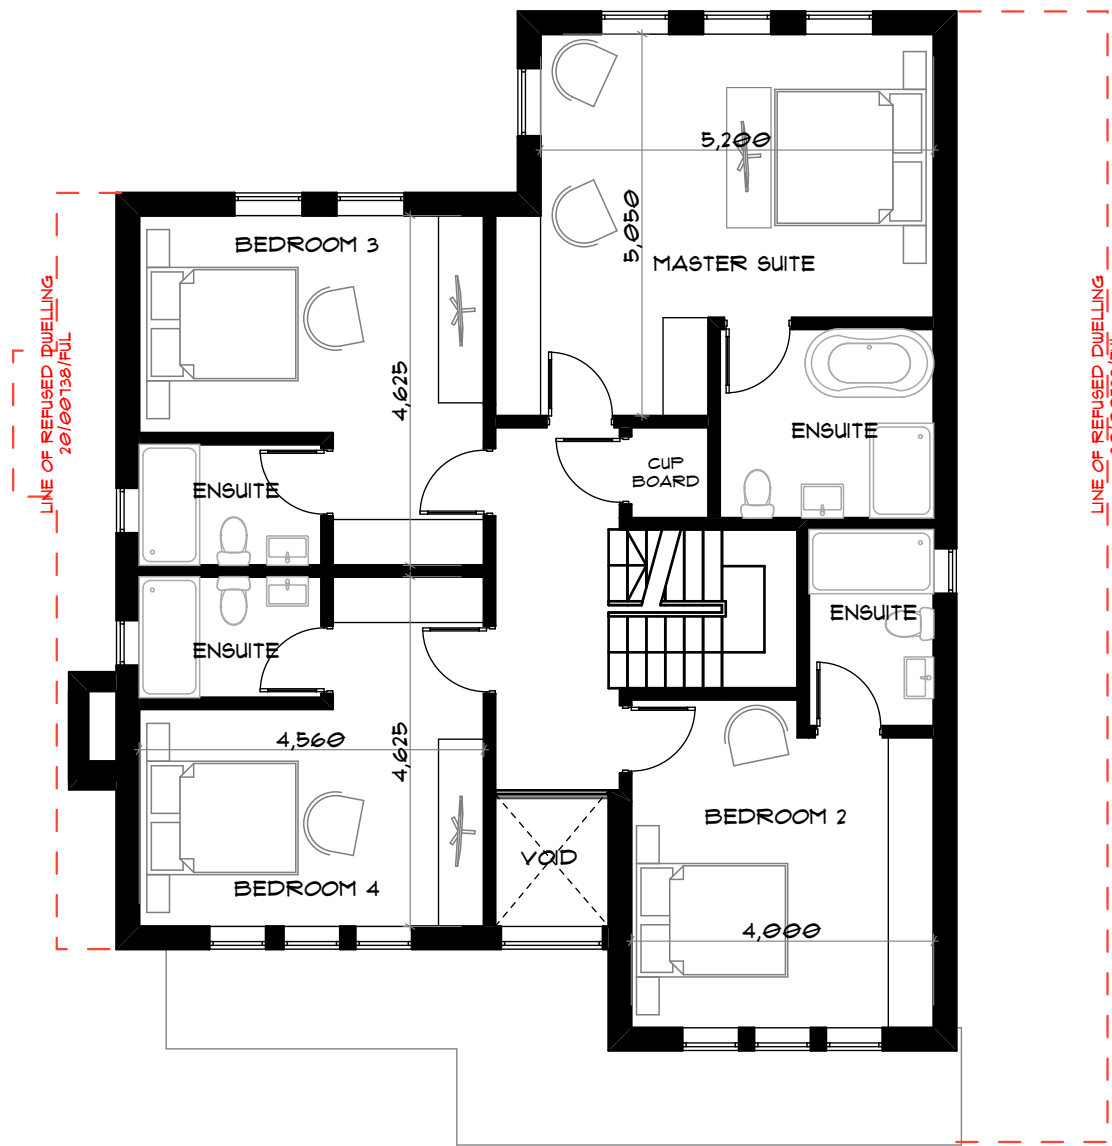

First Floor Plan
Scale 1:100

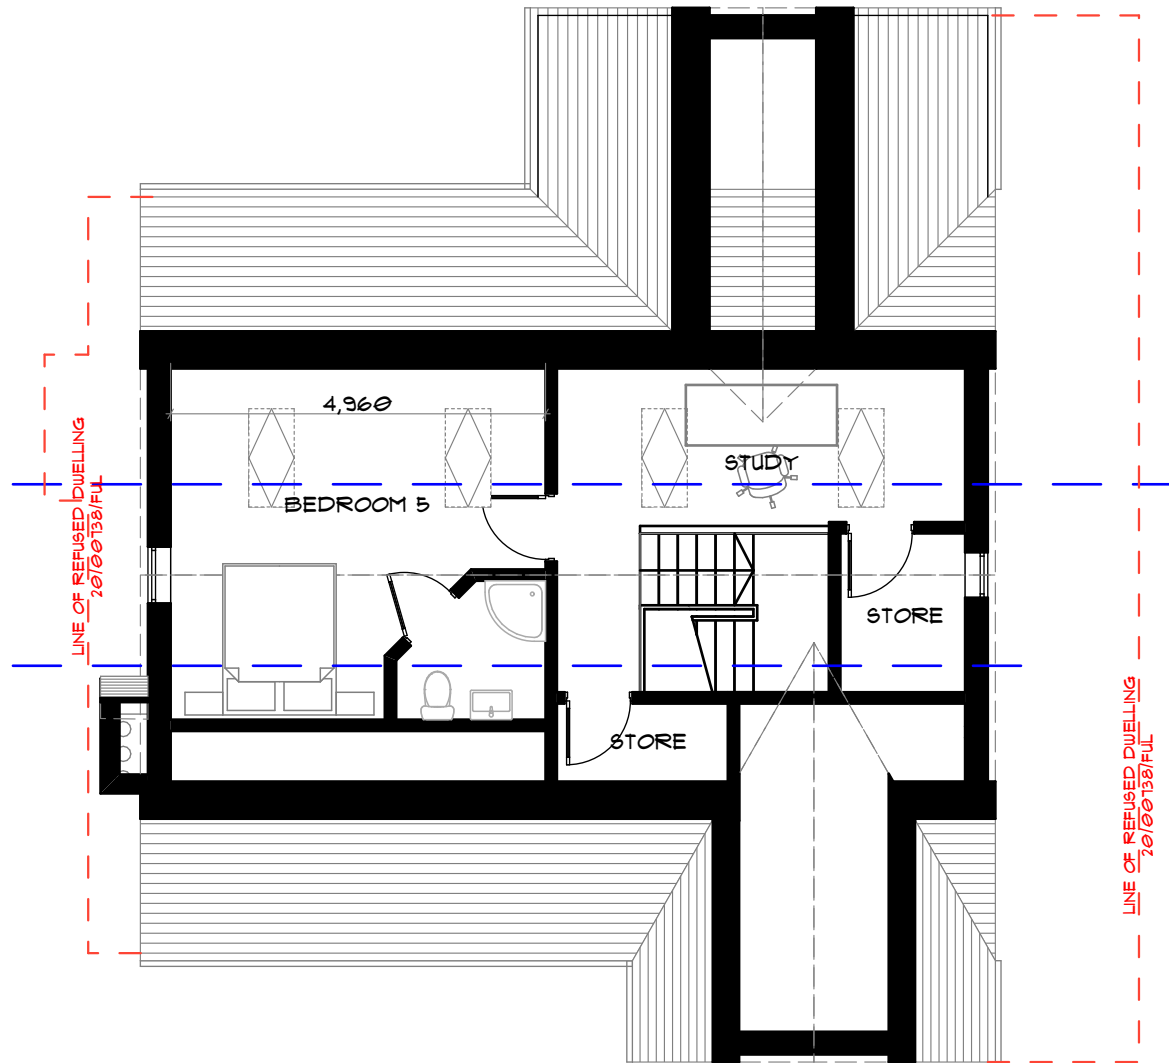

Second Floor Plan
Scale 1:100

Rev. C	Refused scheme size indicated	25.08.20
Rev. B	Scheme reduced in size.	18.05.20
Rev. A	Scheme updated for planning submission	12.02.20
Revision	Description	

Client

Gareth Townend

Project

New Detached Dwelling

472 Leeds Road
Idle, Bradford BD10 9AA

Drawing Title

Proposed Upper Floor Plans



Gateway Studio, 83 Bradford Road, Idle, Bradford. BD10 9JL
Tel: 01274 424884 Fax: 01274 424885
E-mail: info@janusarchitecture.co.uk
Website: www.janusarchitecture.co.uk

ARCHITECTURAL DESIGN PROJECT MANAGEMENT
PRINCIPAL DESIGNER BIM / 3D RENDERING

Drawing Status	PLANNING		
Scales	1:100	Size	A3
Date	Dec 19		
Drawing Number	1013 - 103	Revision	C