


NOTES / LEGEND

- Indicative centreline
- - - Proposed tunnel
- Proposed scheme boundary

1:5,000,000

© Crown copyright and database rights 2017 Ordnance Survey 100030649.

Revision Details		By	Check	Date	Suffix
Purpose of issue		FINAL			
Client		Working on behalf of highways england			
Project Title A303 AMESBURY TO BERWICK DOWN					
Drawing Title FIGURE 2.1A PROPOSED SCHEME BOUNDARY (WESTERN SECTION)					
Designed HS	Drawn KD	Checked CC	Approved SMQ	Date 30/08/18	
Internal Project No. 60541200					
Scale @ A3 1:25,000		Zone SW			
THIS DOCUMENT HAS BEEN PREPARED PURSUANT TO AND SUBJECT TO THE TERMS OF AECOM'S APPOINTMENT BY ITS CLIENT. AECOM ACCEPTS NO LIABILITY FOR ANY USE OF THIS DOCUMENT OTHER THAN BY ITS ORIGINAL CLIENT OR FOLLOWING AECOM'S EXPRESS AGREEMENT TO SUCH USE, AND ONLY FOR THE PURPOSES FOR WHICH IT WAS PREPARED AND PROVIDED.					
Highways England Temple Quay House 2 The Square, Temple Quay Bristol BS1 6HA					 AECOM + mace + WSP
Drawing Number HE551506		Originator AMW		Volume GEN	Rev 01
SCHEME WIDE		DR		GI 00252	
Location		Type		Role	

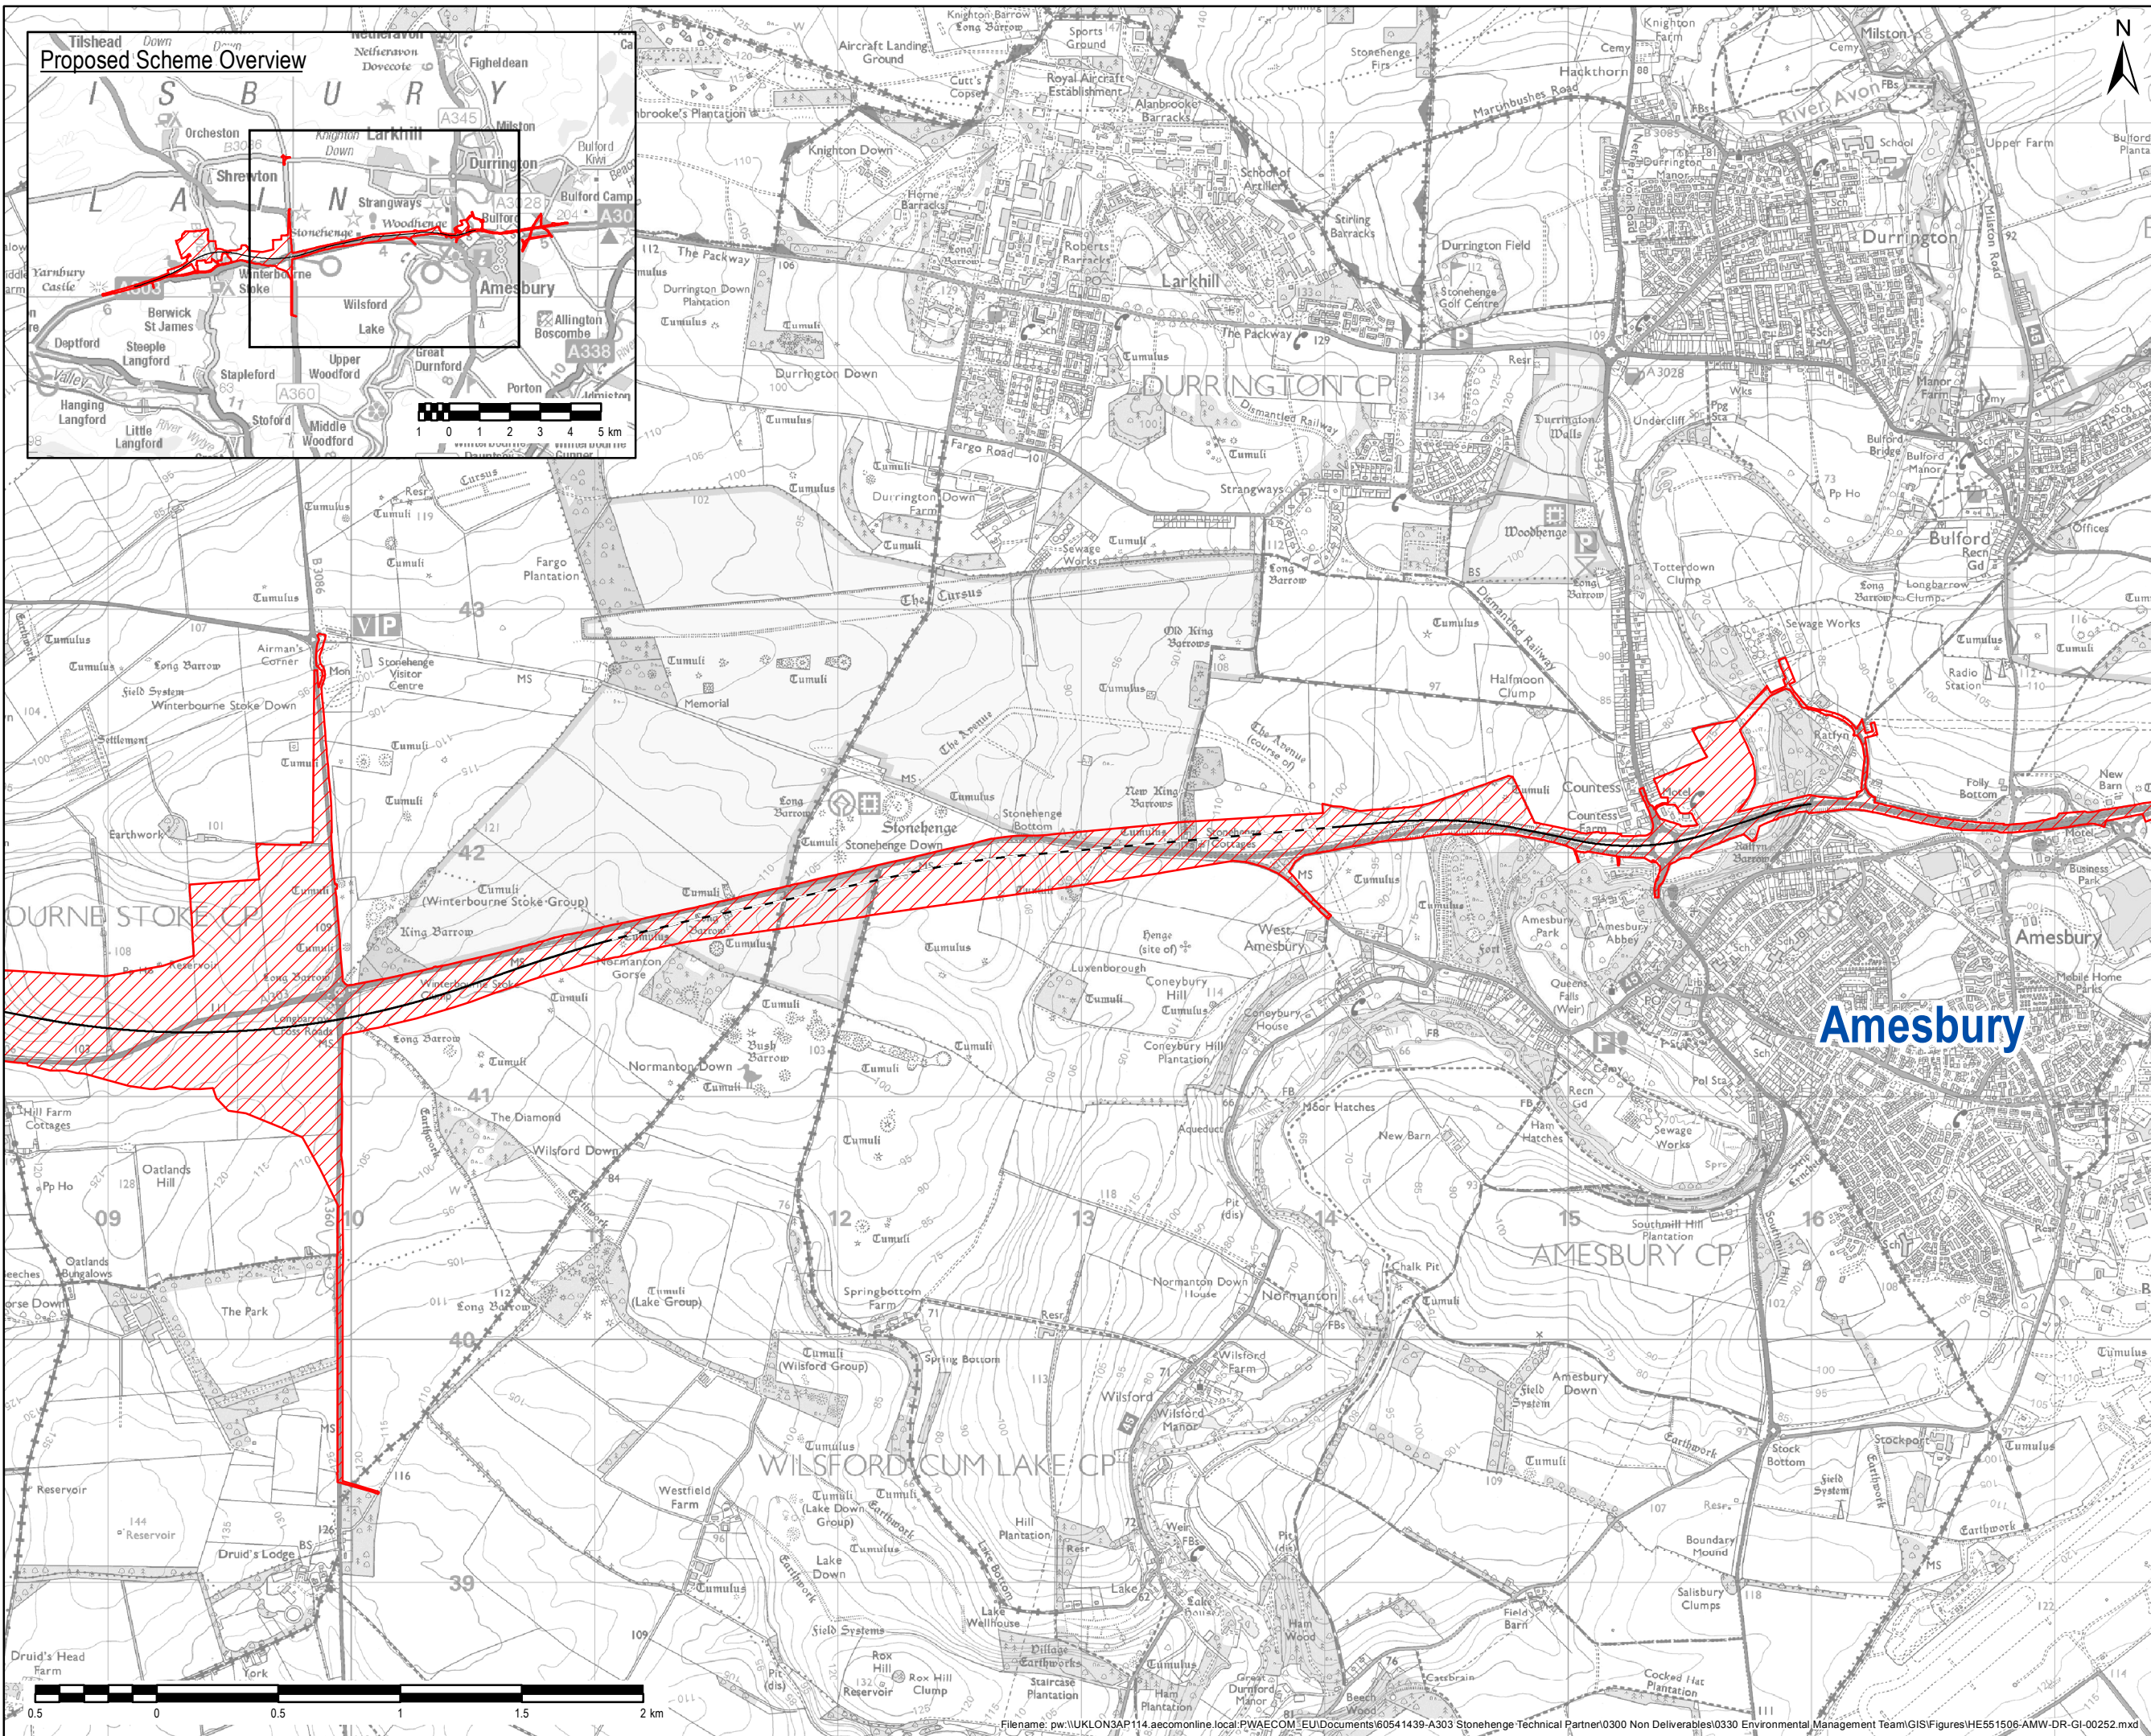

NOTES / LEGEND

- Indicative centreline
- - - Proposed tunnel
- Proposed scheme boundary

© Crown copyright and database rights 2017 Ordnance Survey 100030649.

Revision Details	By	Check	Date	Suffix

Purpose of issue
FINAL

Client
Highways England

Working on behalf of

Project Title
A303 AMESBURY TO BERWICK DOWN

Drawing Title
**FIGURE 2.1B
PROPOSED SCHEME BOUNDARY
(CENTRAL SECTION)**

Designed	Drawn	Checked	Approved	Date
HS	KD	CC	SMQ	
				30/08/18

Internal Project No. 60541200

Scale @ A3 1:25,000 Zone SW

THIS DOCUMENT HAS BEEN PREPARED PURSUANT TO AND SUBJECT TO THE TERMS OF AECOM'S APPOINTMENT BY ITS CLIENT. AECOM ACCEPTS NO LIABILITY FOR ANY USE OF THIS DOCUMENT OTHER THAN BY ITS ORIGINAL CLIENT OR FOLLOWING AECOM'S EXPRESS AGREEMENT TO SUCH USE, AND ONLY FOR THE PURPOSES FOR WHICH IT WAS PREPARED AND PROVIDED.

Highways England
Temple Quay House
2 The Square, Temple Quay
Bristol
BS1 6HA


AECOM + mace + WSP

Drawing Number	Originator	Volume	Rev
HE551506	AMW	GEN	01

SCHEME WIDE	DR	GI	00252

Location | Type | Role | Number

Filename: pw:\UKLON3AP114.aecomonline.local\PWAE\COM\EU\Documents\60541439-A303 Stonehenge Technical Partner\0300 Non Deliverables\0330 Environmental Management Team\GIS\Figures\HE551506-AMW-DR-GI-00252.mxd

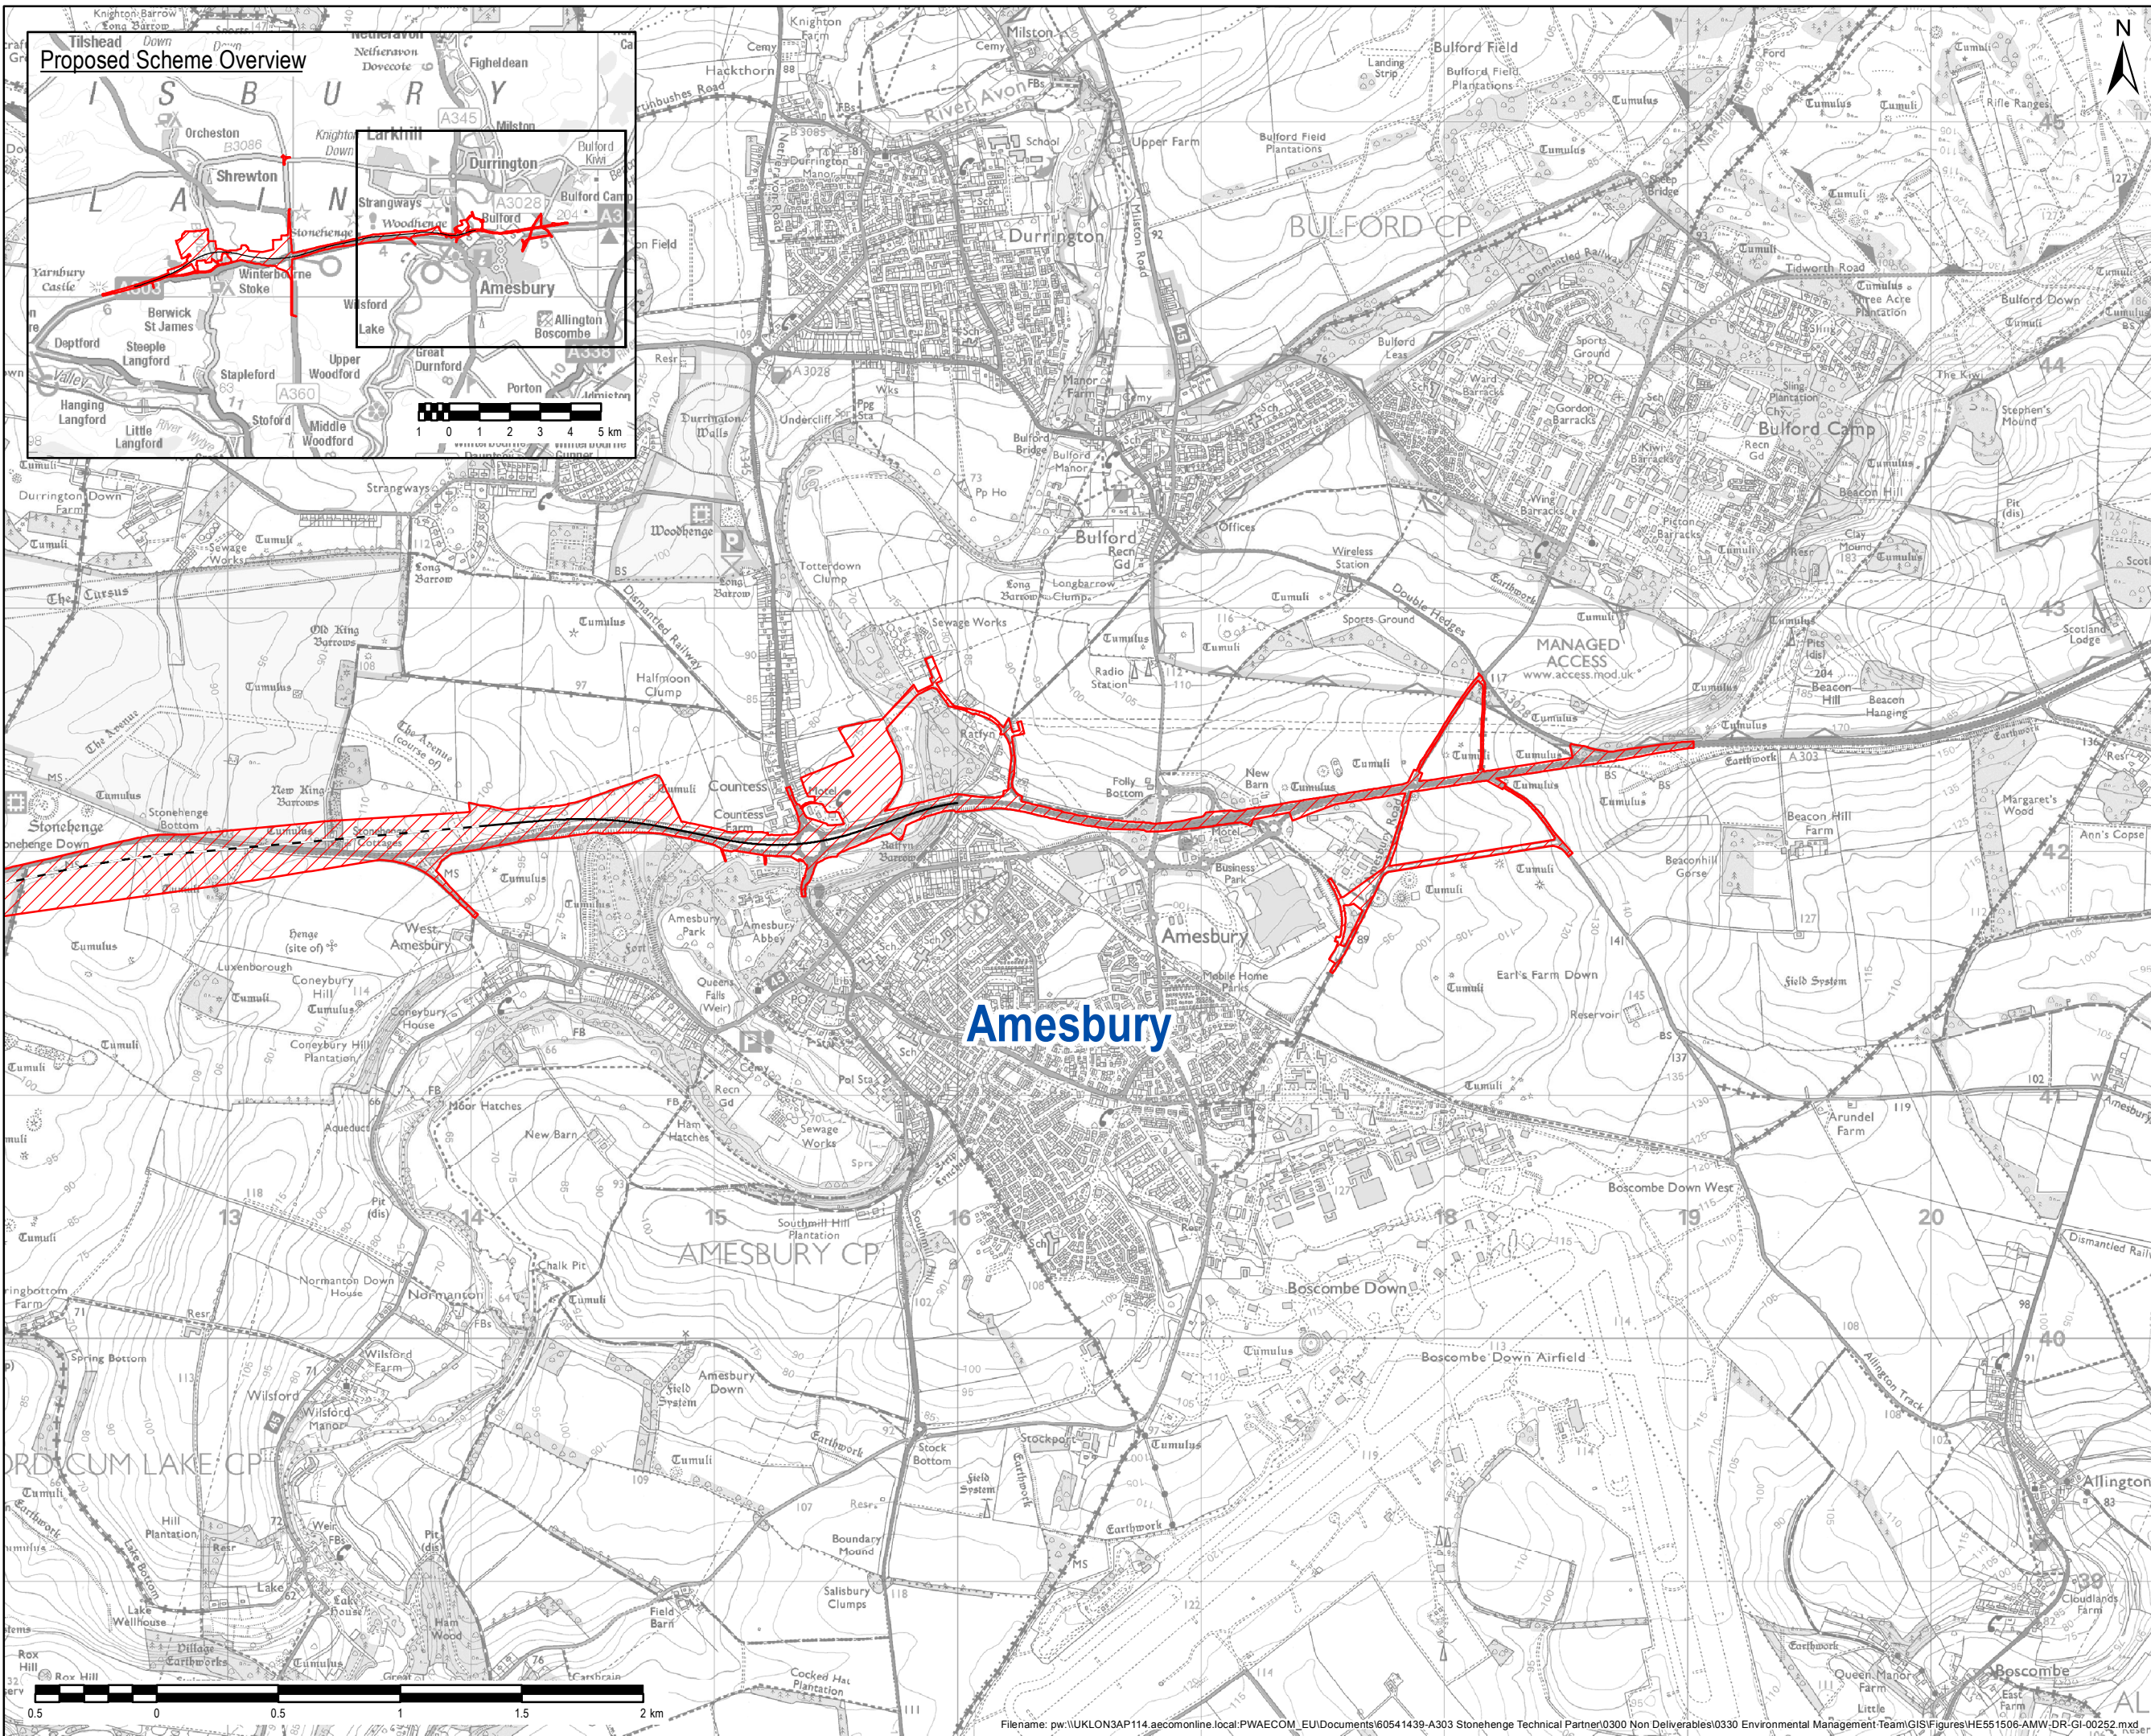

NOTES / LEGEND

- Indicative centreline
- - - Proposed tunnel
- Proposed scheme boundary

© Crown copyright and database rights 2017 Ordnance Survey 100030649.

Revision Details	By	Check	Date	Suffix
Purpose of issue				
FINAL				
Client				
Highways England				
Working on behalf of				
Project Title				
A303 AMESBURY TO BERWICK DOWN				
Drawing Title				
FIGURE 2.1C PROPOSED SCHEME BOUNDARY (EASTERN SECTION)				
Designed	Drawn	Checked	Approved	Date
HS	KD	CC	SMQ	30/08/18
Internal Project No.				
60541200				
Scale @ A3		Zone		
1:25,000		SW		
THIS DOCUMENT HAS BEEN PREPARED PURSUANT TO AND SUBJECT TO THE TERMS OF AECOM'S APPOINTMENT BY ITS CLIENT. AECOM ACCEPTS NO LIABILITY FOR ANY USE OF THIS DOCUMENT OTHER THAN BY ITS ORIGINAL CLIENT OR FOLLOWING AECOM'S EXPRESS AGREEMENT TO SUCH USE, AND ONLY FOR THE PURPOSES FOR WHICH IT WAS PREPARED AND PROVIDED.				
Highways England				
Temple Quay House				
2 The Square, Temple Quay				
Bristol				
BS1 6HA				
AECOM + mace + WSP				
Drawing Number	Highways England PIN	Originator	Volume	Rev
HE551506	AMW	GEN	01	
SCHEME WIDE		DR	GI	00252
Location		Type	Role	Number

Filename: pw:\UKLON3AP114.aecomonline.local\PWAECOM_EU\Documents\60541439-A303 Stonehenge Technical Partner\0300 Non Deliverables\0330 Environmental Management Team\GIS\Figures\HE551506-AMW-DR-GI-00252.mxd