


Filename: p:\UK\LOV\3AP114_aecomonline_local\PM\AECOM_EU\Documents\XXXX\GIS\ECO_Environment\Assessment\Report_A1_20200731.mxd

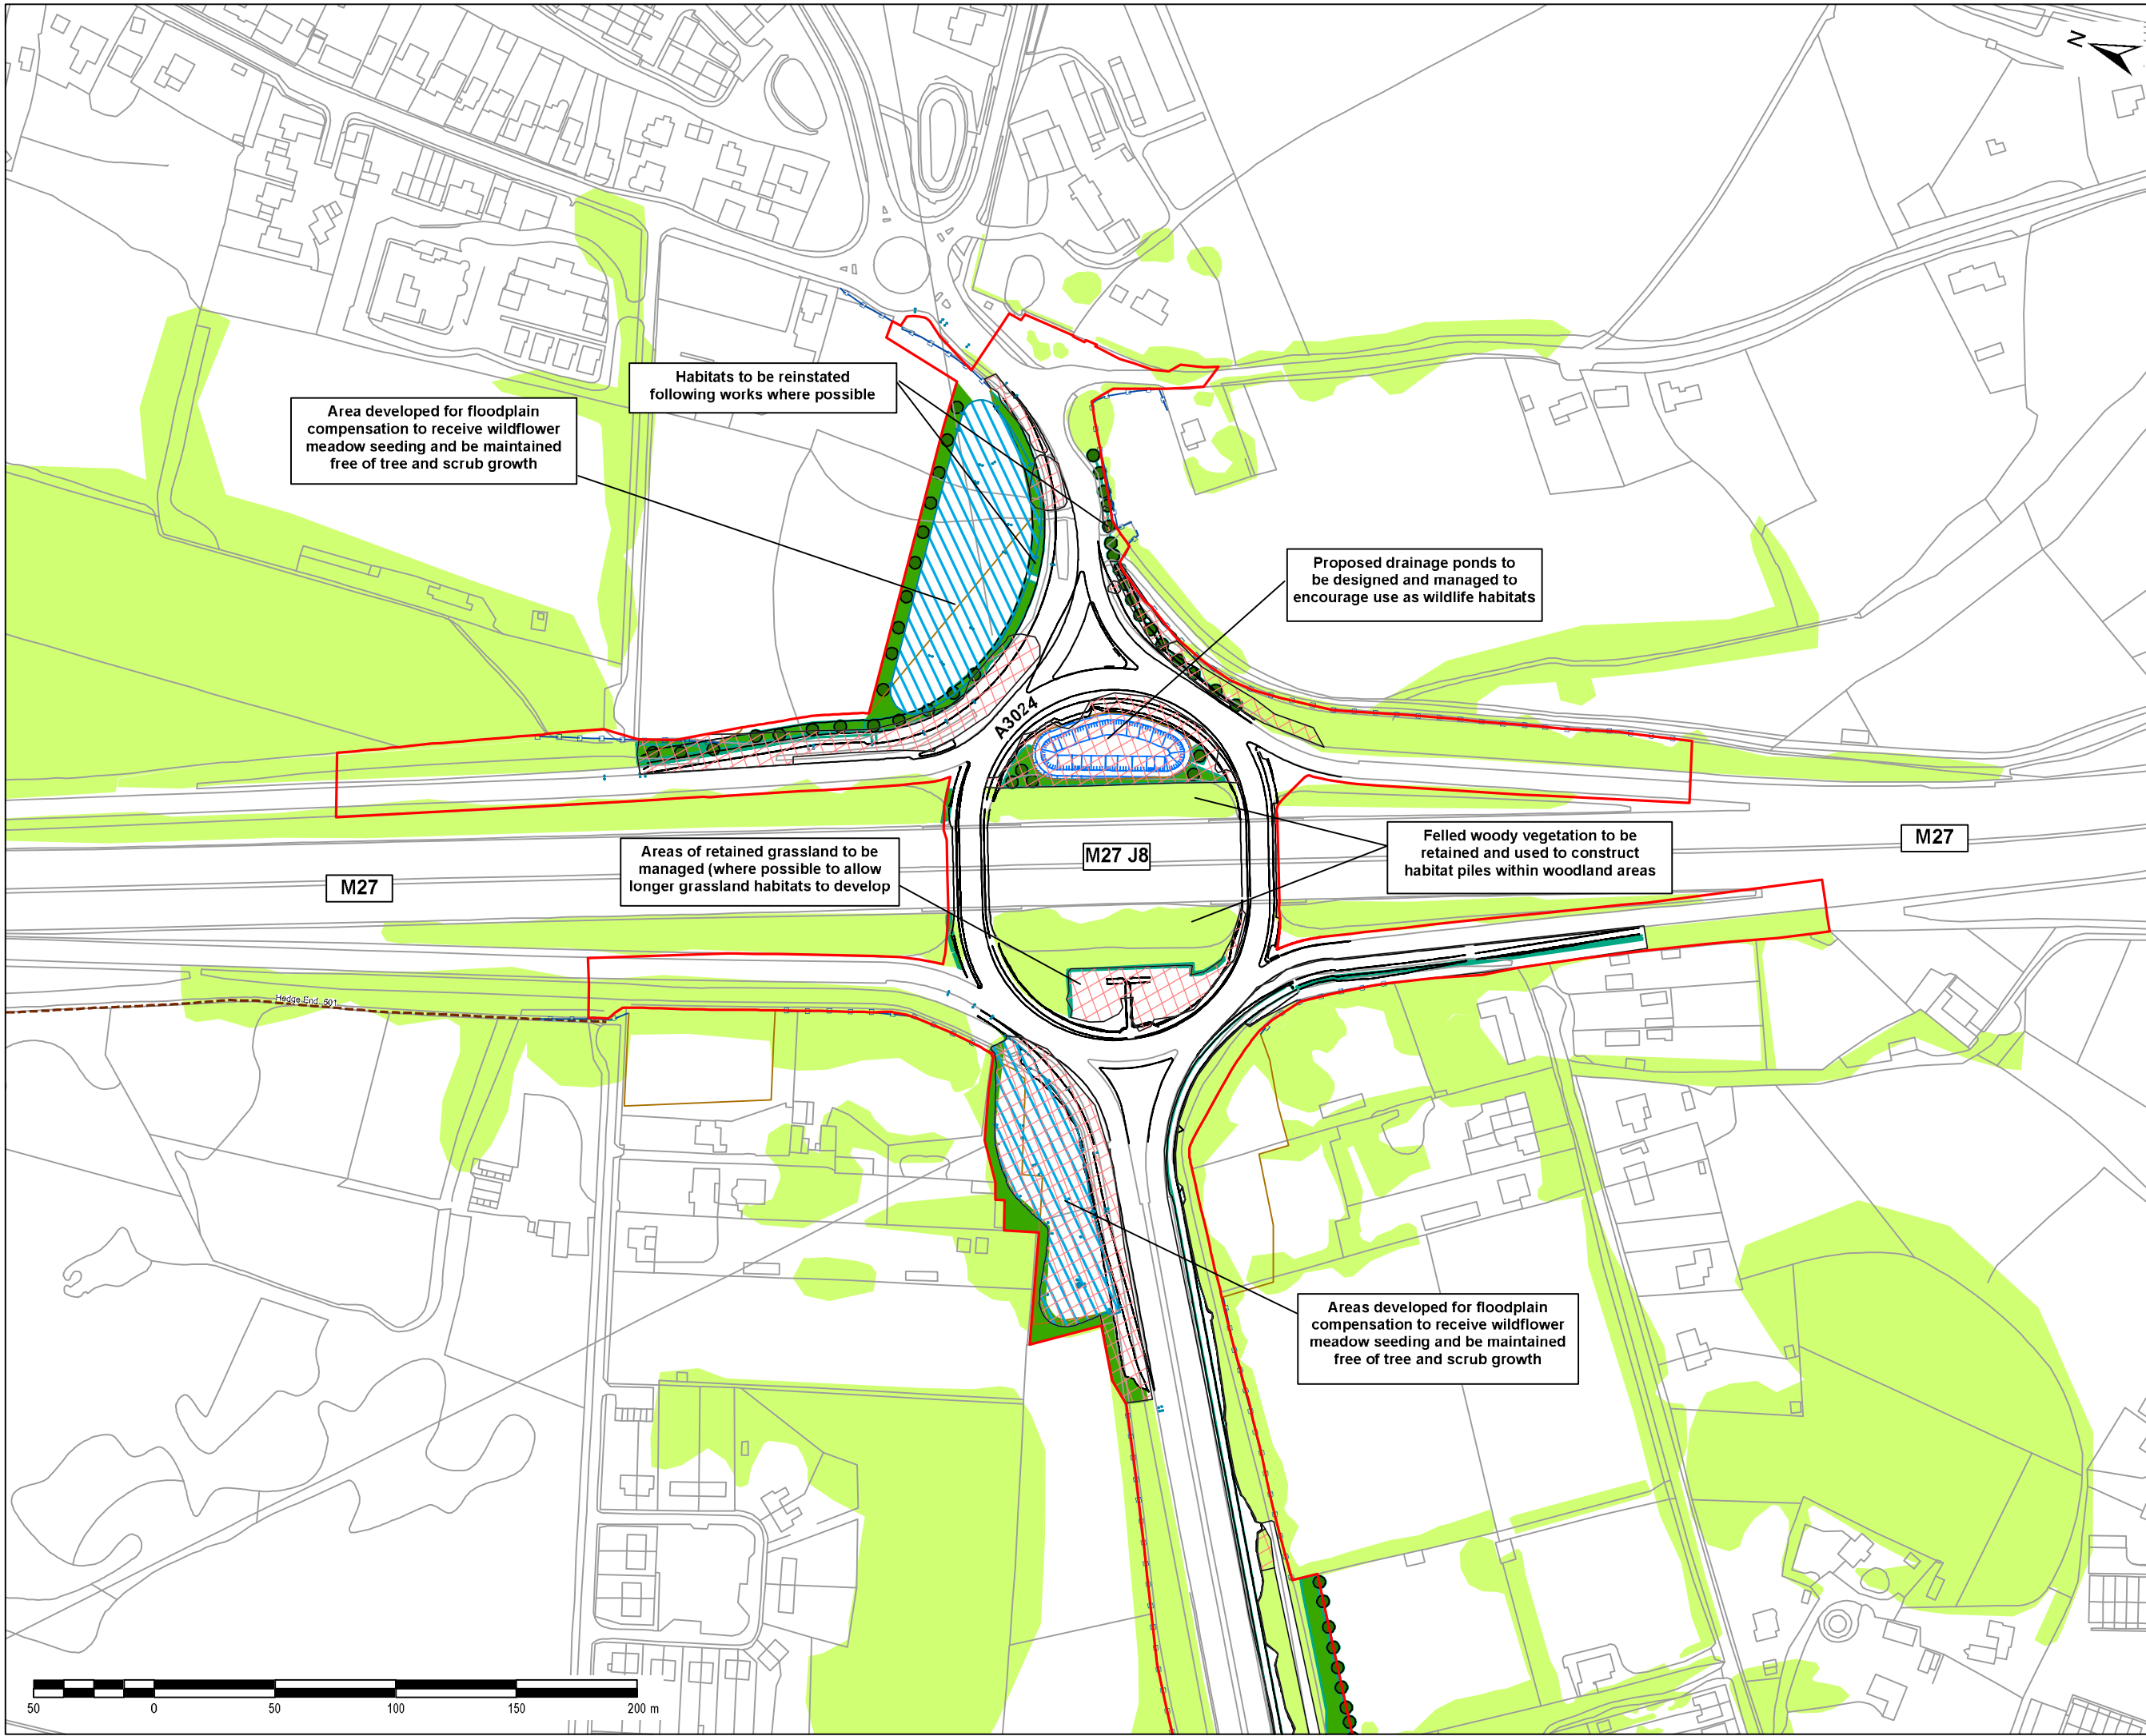

KEY

- M27 JUNCTION 8 PROPOSED SCHEME BOUNDARY
- PROPOSED INDIVIDUAL TREES - LE5.1
- FOOTPATH
- EXISTING HIGHWAY FENCE
- PROPOSED HIGHWAY FENCE
- PROPOSED STORAGE PONDS
- PROPOSED NATIVE SPECIES HEDGEROWS LE4.3
- EXISTING VEGETATION TO BE RETAINED
- FLOODPLAIN COMPENSATION
- PROPOSED NATIVE WOODLAND - LE2.1
- TREE, SHRUB AND HEDGE REMOVED

© Crown copyright 2020 (and database rights) OS 100030649. You are granted a non-exclusive, royalty free, revocable licence solely to view the Licensed Data for non-commercial purposes for the period during which Highways England makes it available. You are not permitted to copy, sub-licence, distribute, sell or otherwise make available the Licensed Data to third parties in any form. Third party rights to enforce the terms of this licence shall be reserved to OS.

Revision Details	By	Date	Suffix

Purpose of issue

DRAFT

Client: **HIGHWAYS ENGLAND**
Floor 5
Two Colmore Square
38 Colmore Circus
Birmingham

Working on behalf of
highways england

Project Title

M27 SOUTHAMPTON JUNCTIONS

Drawing Title

ENVIRONMENTAL MASTERPLAN

Designed	Drawn	Checked	Approved	Date
AW	AW	BB	TR	04/09/2020

Internal Project No.	Suitability
60630043	

Scale @ A3	Volume
1:1,260	??

THIS DOCUMENT HAS BEEN PREPARED PURSUANT TO AND IS SUBJECT TO THE TERMS OF AECOM'S APPOINTMENT BY ITS CLIENT. AECOM ACCEPTS NO LIABILITY FOR ANY USE OF THIS DOCUMENT OTHER THAN BY ITS ORIGINAL CLIENT OR FOLLOWING AECOM'S EXPRESS AGREEMENT TO SUCH USE, AND ONLY FOR THE PURPOSES FOR WHICH IT WAS PREPARED AND PROVIDED.

LINKCONNEX
TRANSFORMING HIGHWAYS TOGETHER

BAM Nuttall Limited	AECOM
St James House Knoll Road Camberley GU15 3JU www.bamnuttall.co.uk	Midpoint Alencon Link Basingstoke Tel +44 1256 310 200 www.aecom.com

Drawing Number	Highways England P/N	Originator	Volume	Rev
HE551514	-BAM	-EGN-		P01
ZZ	-DR	-LE	-0001	
Location	Type	Role	Number	