

THE HIGHWAYS ENGLAND (A27 TRUNK ROAD EAST OF LEWES IMPROVEMENT SCHEME) (SHARED USE PATH) COMPULSORY PURCHASE ORDER 2019 ("CPO 2")

GENERAL VESTING DECLARATION No. 8

THIS GENERAL VESTING DECLARATION is made the 10 day of August 2021

by **HIGHWAYS ENGLAND COMPANY LIMITED** (the "**Authority**")

WHEREAS:

1. On 19 July 2021 an order entitled The Highways England (A27 Trunk Road East of Lewes Improvement Scheme)(Shared Use Path) Compulsory Purchase Order 2021 ("the Order") was confirmed by the Secretary of State for Transport under the powers conferred on him by the Highways Act 1980 and the Acquisition of Land Act 1981 authorising the Authority to acquire all interests in the land specified in Schedule 1.
2. Notice of the confirmation of the Order was published in accordance with section 15 of the Acquisition of Land Act 1981 on 6 August 2021.
3. That notice included the statement and form prescribed under section 15(4)(e) and (f) of the Acquisition of Land Act 1981.

NOW THIS DEED WITNESSES that, in exercise of the powers conferred on them by section 4 of the Compulsory Purchase (Vesting Declarations) Act 1981 ("Act"), the Authority hereby declare:-

1. 1. The land described in column 2 of the Schedule hereto (being part of the land authorised to be acquired by the Order) and more particularly coloured pink on the plan annexed hereto, together with the right to enter upon and take possession of the land save for any interests in the land belonging to any Excluded Persons set out in column 3 of the Schedule, shall vest in the Authority as from the end of the period of 3 months from the date on which the service of notices required by section 6 of the 1981 Act is completed ("Vesting Date").

For the purposes of section 2(2) of the 1981 Act, the specified period in relation to the land comprised in this Declaration is one year and one day.

SCHEDULE

(1) Plot No.	(2) Description	(3) Excluded Persons	(4) Title No Indicative Only
10-12	Acquisition of Title in respect of 377 metres squared of woodland (south of Lewes Road, A27, Long Man)	Shelagh Patricia Furniss Stephen Spencer Furniss in respect of rights granted by Deed dated 21 November 1973 Unknown in respect of rights granted by Conveyance dated 10 June 1961	ESX329710

The plot number above relates to the plot number shown on map 1 for General Vesting Declaration No. 8 accompanying this Declaration.

EXECUTED as a DEED
By affixing the common seal of
HIGHWAYS ENGLAND COMPANY LIMITED

Nicholas Freeman *N Freeman*

.....
Director or Authorised Signatory

David

J. SANDERSON


.....
Director or Company Secretary or Authorised
Signatory



2021/1304

Crown copyright and database rights 2018 OS 100030649.
You are permitted to use this data solely to enable you to respond to, or interact with, the organisation that provided you with the data. You are not permitted to copy, sub-licence, distribute or sell any of this data to third parties in any form.

Scale at A3: 1:2500

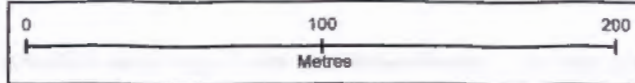


MAP REFERRED TO IN
HIGHWAYS ENGLAND (A27 TRUNK ROAD
EAST OF LEWES IMPROVEMENT SCHEME)
(SHARED USE PATH)
GENERAL VESTING DECLARATION - PLAN FOR
GENERAL VESTING DECLARATION NO. 8
Map 1 of 1

THE COMMON SEAL OF
HIGHWAYS ENGLAND
was hereunto affixed in
the presence of -

Authorised Officer

Dated 10.8.2021

N. F. T. P. M.
Nichols Farm
[Signature]

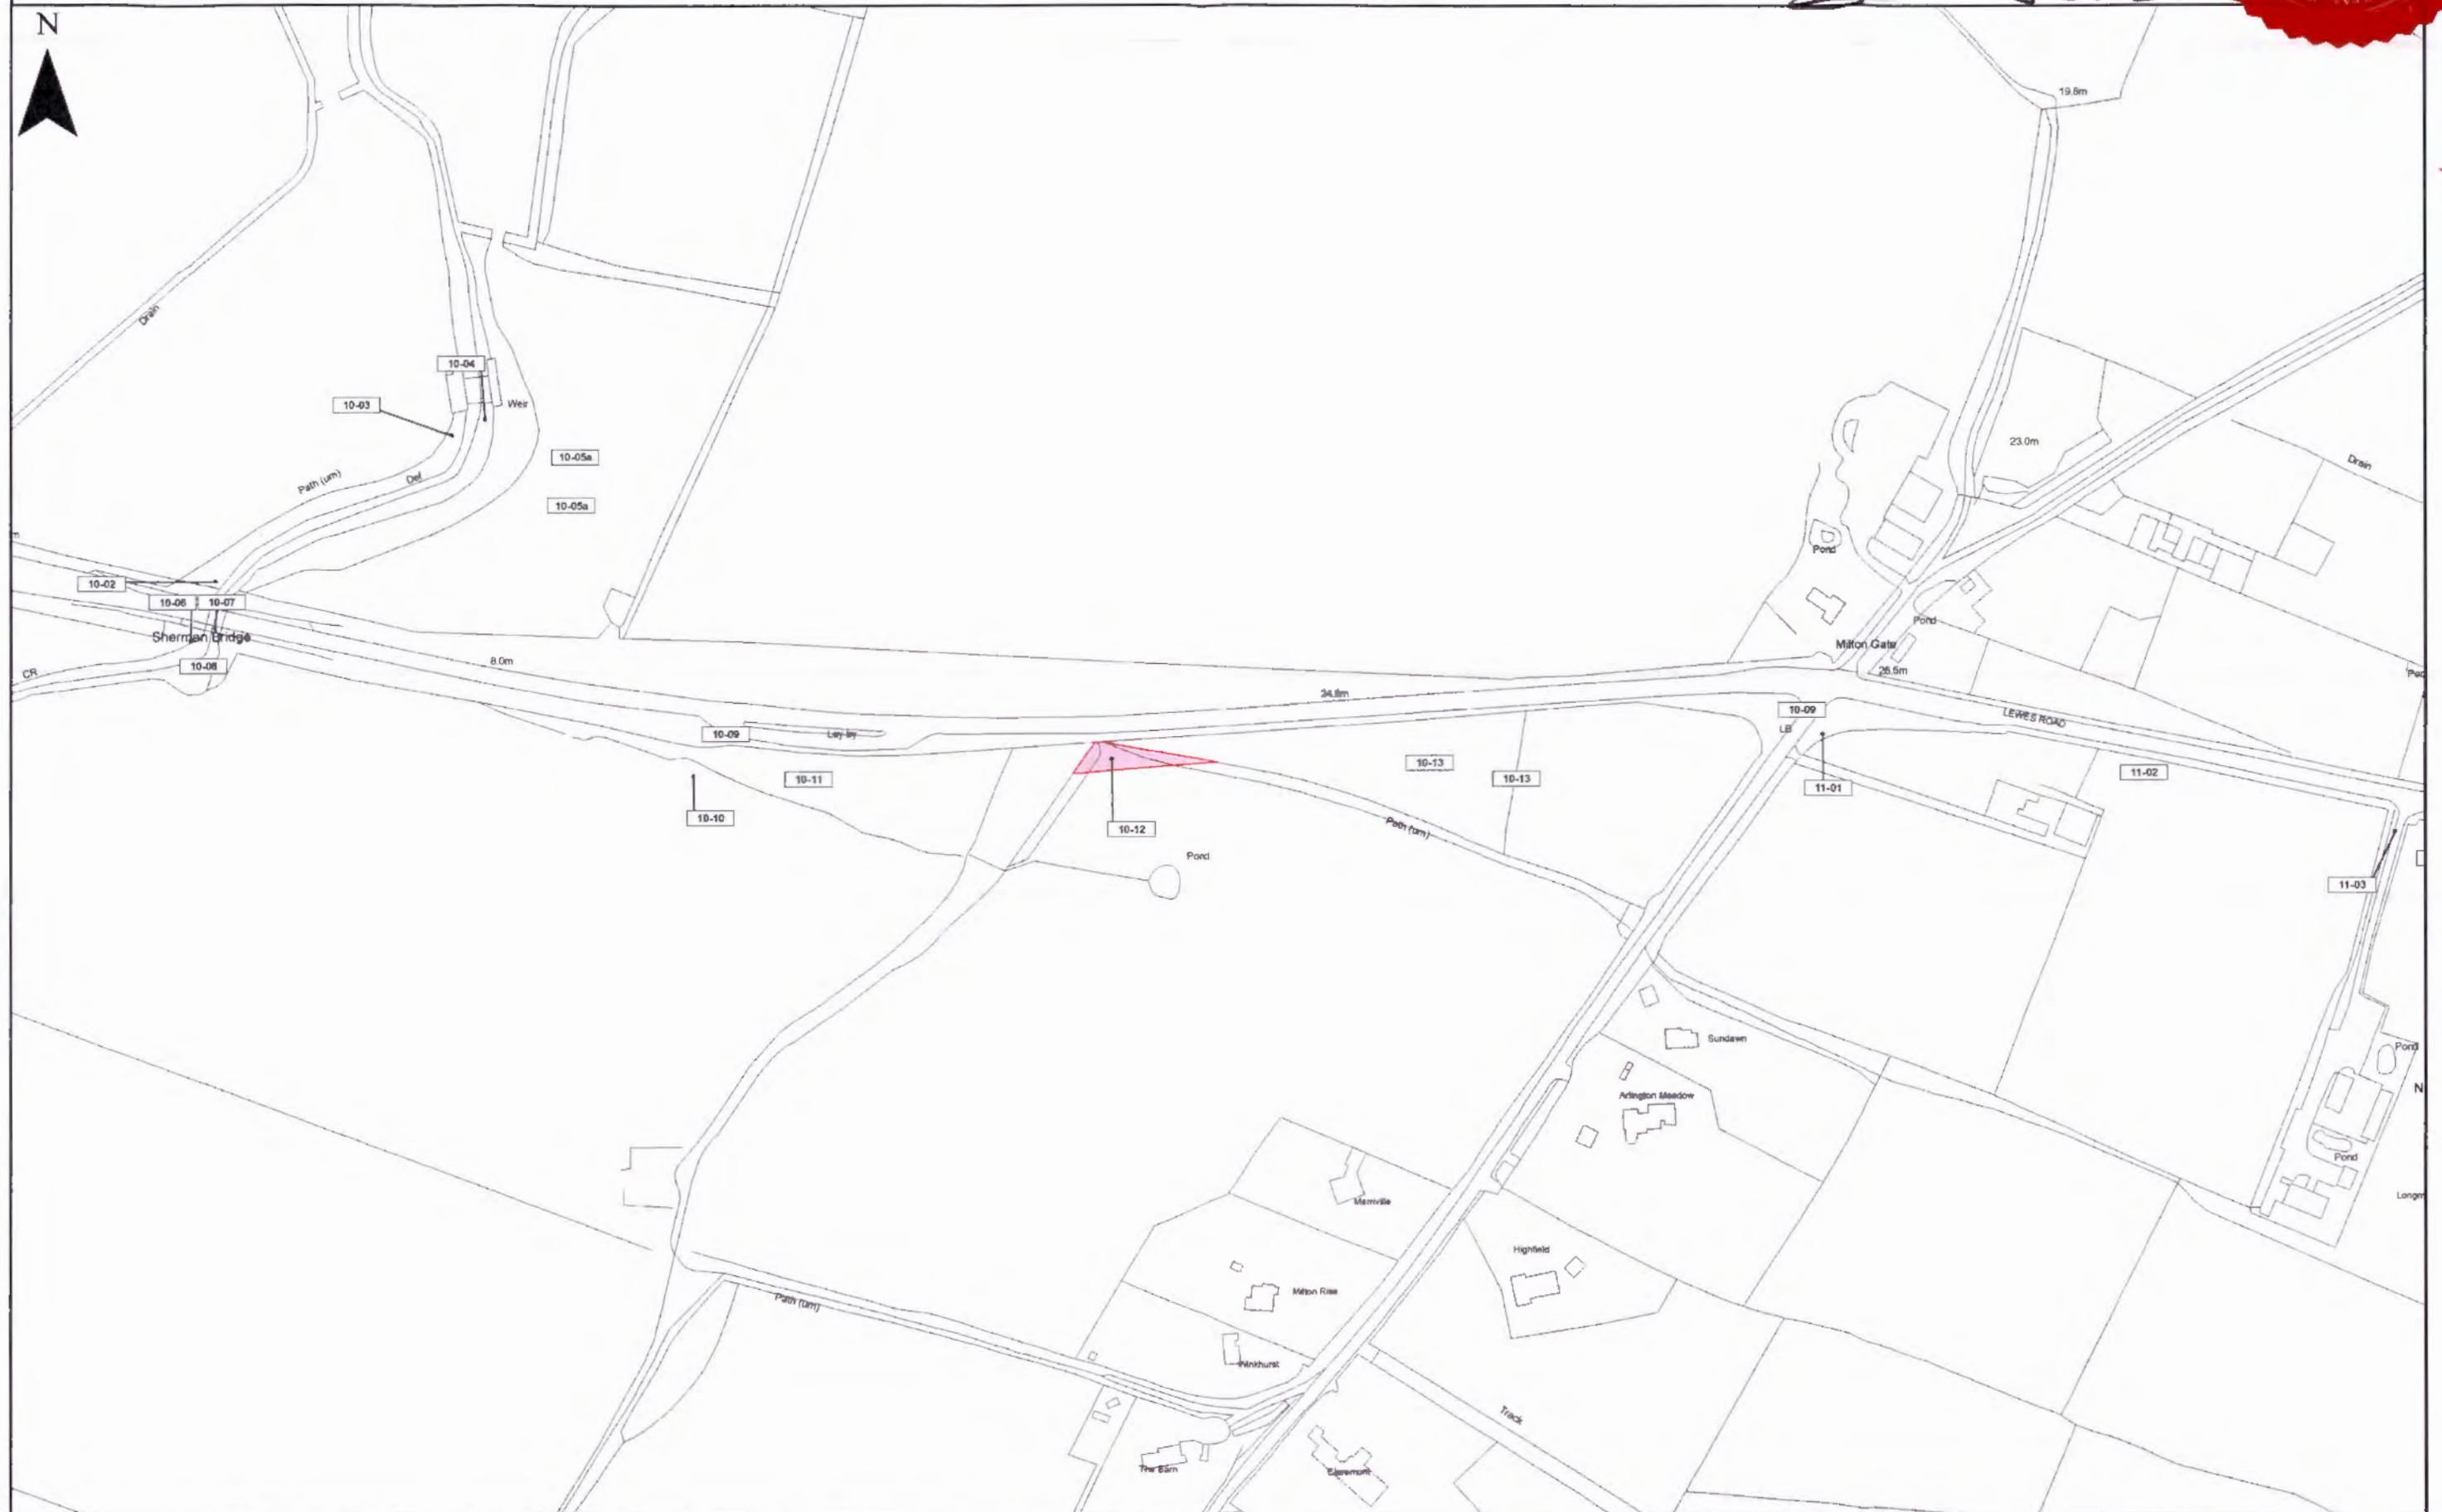

2021/1312