
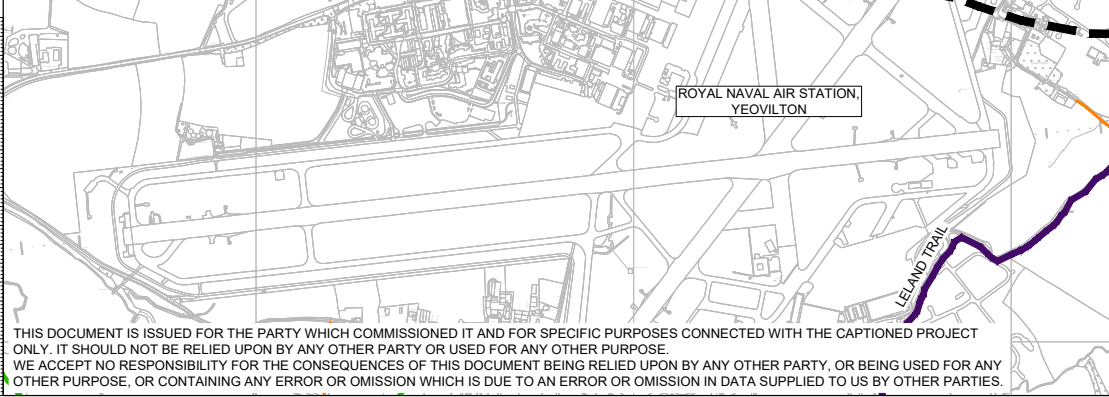
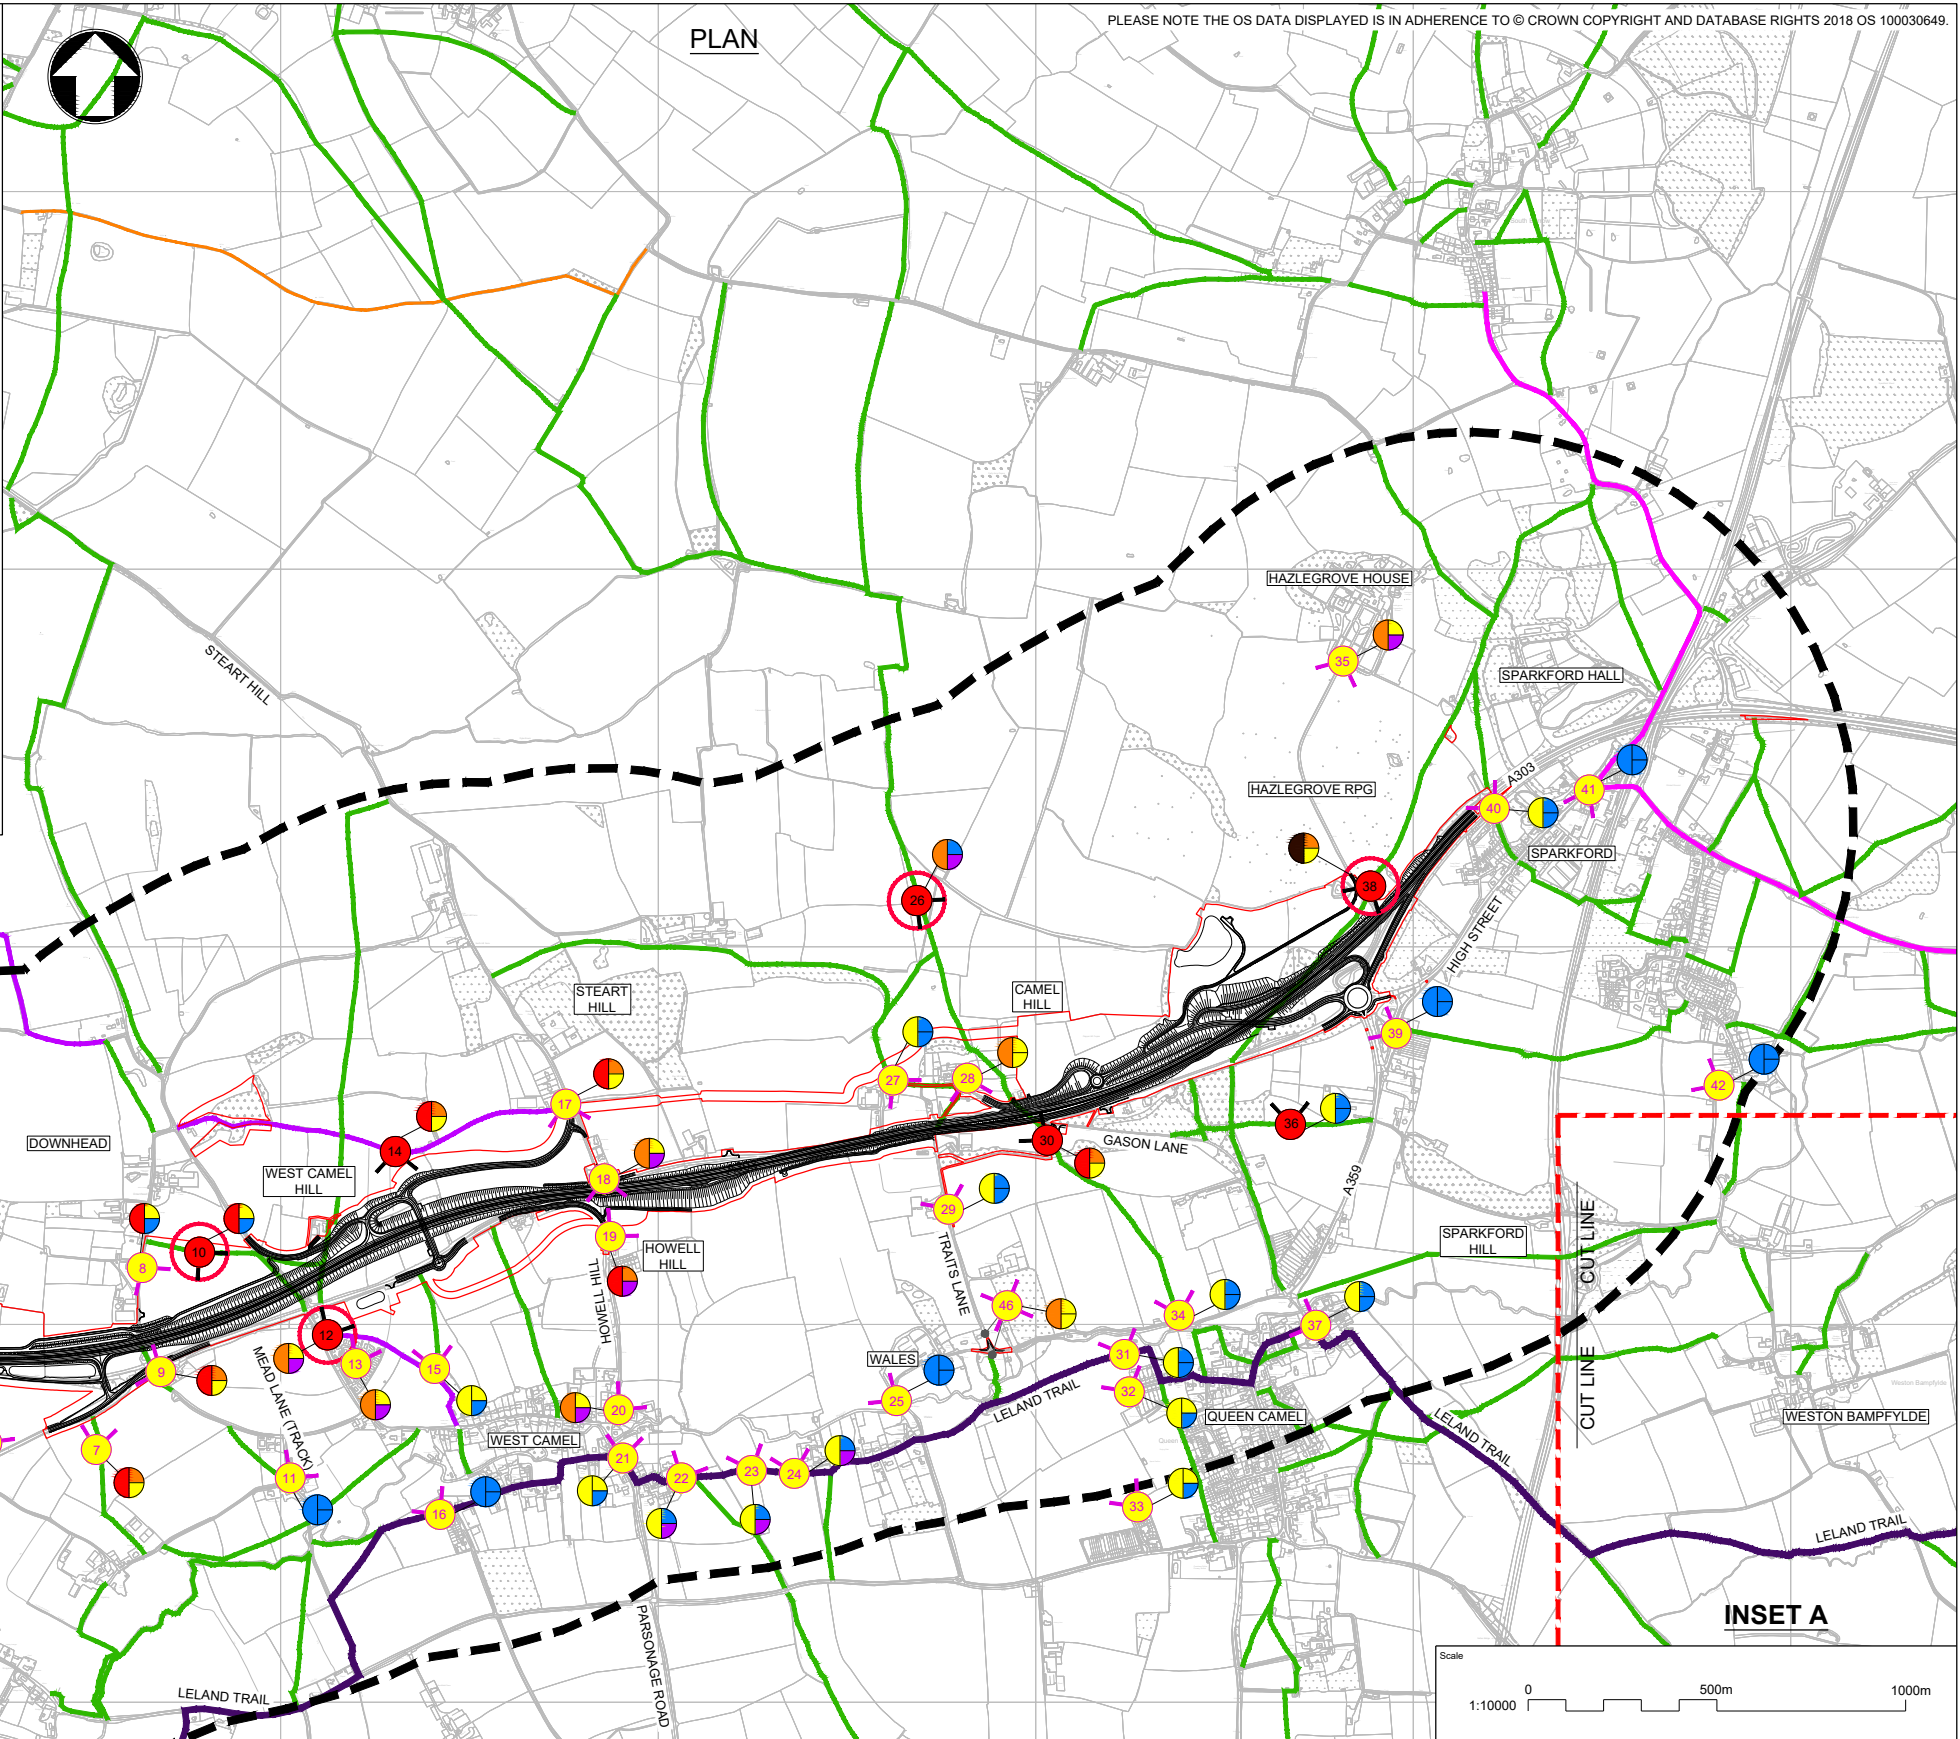


Figure A5.3 – Visual Impacts Plan

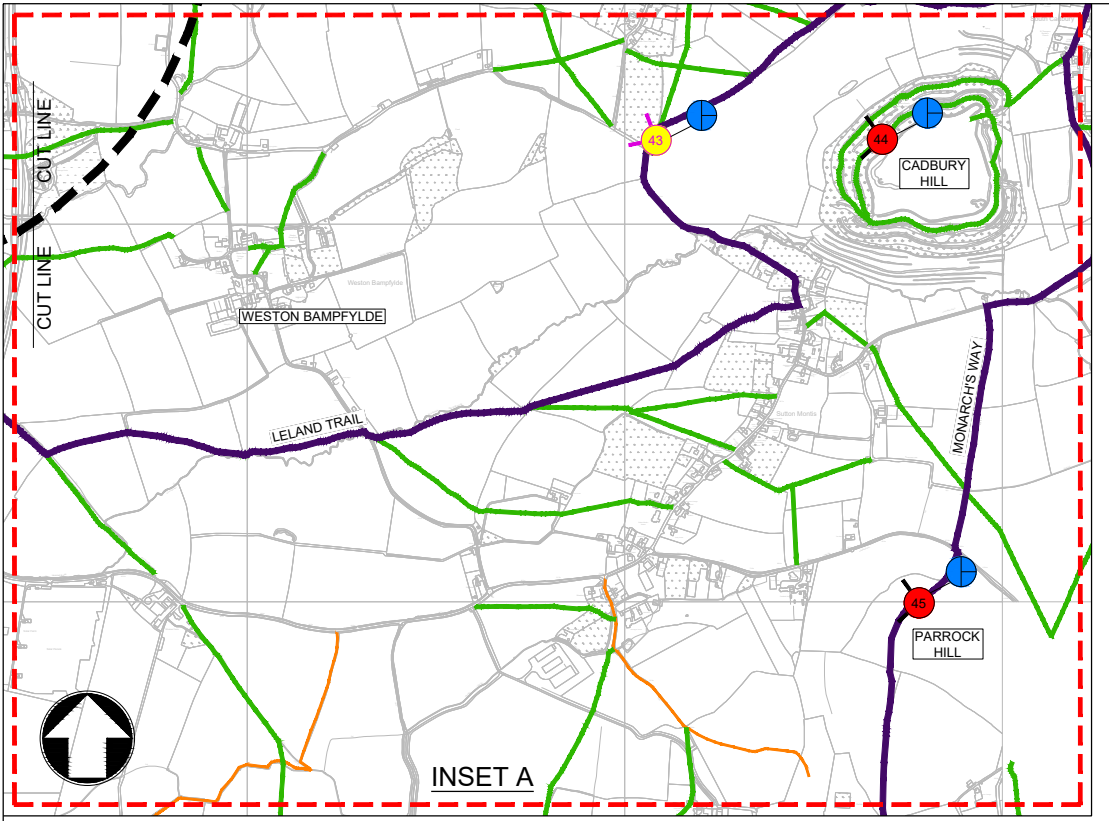

RECEPTOR IMPACTS

CONSTRUCTION PHASE	OPERATIONAL PHASE YEAR 1
OPERATIONAL PHASE YEAR 15	

VERY LARGE ADVERSE EFFECT
LARGE ADVERSE EFFECT
MODERATE ADVERSE EFFECT
SLIGHT ADVERSE EFFECT
NEGLECTIBLE EFFECT
NEUTRAL EFFECT
SLIGHT BENEFICIAL EFFECT
RECEPTOR REMOVED

KEY TO SYMBOLS

REDLINE BOUNDARY
PROPOSED SCHEME
1 Km BUFFER
KEY VISUAL RECEPTOR
VISUAL RECEPTOR

PUBLIC RIGHT OF WAYS:


LONG DISTANCE FOOTPATH
FOOTPATH
BRIDLEWAY
RESTRICTED BYWAY

REV.	DATE	AMENDMENT DETAILS	ORIG	CHK'D	APP'D
C01	15/06/18	DCO SUBMISSION	PC	CU	ER
C02	18/01/19	ES ADDENDUM	PC	CU	ER

Scale				
1:10000				
0 500m 1000m				
Project Title				
A303 SPARKFORD TO ILCHESTER DUALLING				
Drawing Title				
VISUAL IMPACTS PLAN				
Drawing Status				Suitability
Published - DEFINITION				A3
Scale	Designed	Drawn	Checked	Approved
1:10000	PC	PC	CU	ER
Original Size	Date	Date	Date	Date
A1	15/05/18	15/06/18	15/06/18	15/06/18
Drawing Number				Project Ref. No.
HE PIN				389107
000				Revision
- DR - LL - 0138				C02
Location				
Type Role Number				

THIS DOCUMENT IS ISSUED FOR THE PARTY WHICH COMMISSIONED IT AND FOR SPECIFIC PURPOSES CONNECTED WITH THE CAPTIONED PROJECT ONLY. IT SHOULD NOT BE RELIED UPON BY ANY OTHER PARTY OR USED FOR ANY OTHER PURPOSE. WE ACCEPT NO RESPONSIBILITY FOR THE CONSEQUENCES OF THIS DOCUMENT BEING RELIED UPON BY ANY OTHER PARTY, OR BEING USED FOR ANY OTHER PURPOSE, OR CONTAINING ANY ERROR OR OMISSION WHICH IS DUE TO AN ERROR OR OMISSION IN DATA SUPPLIED TO US BY OTHER PARTIES.

Figure A8.1 – Local Impact Area


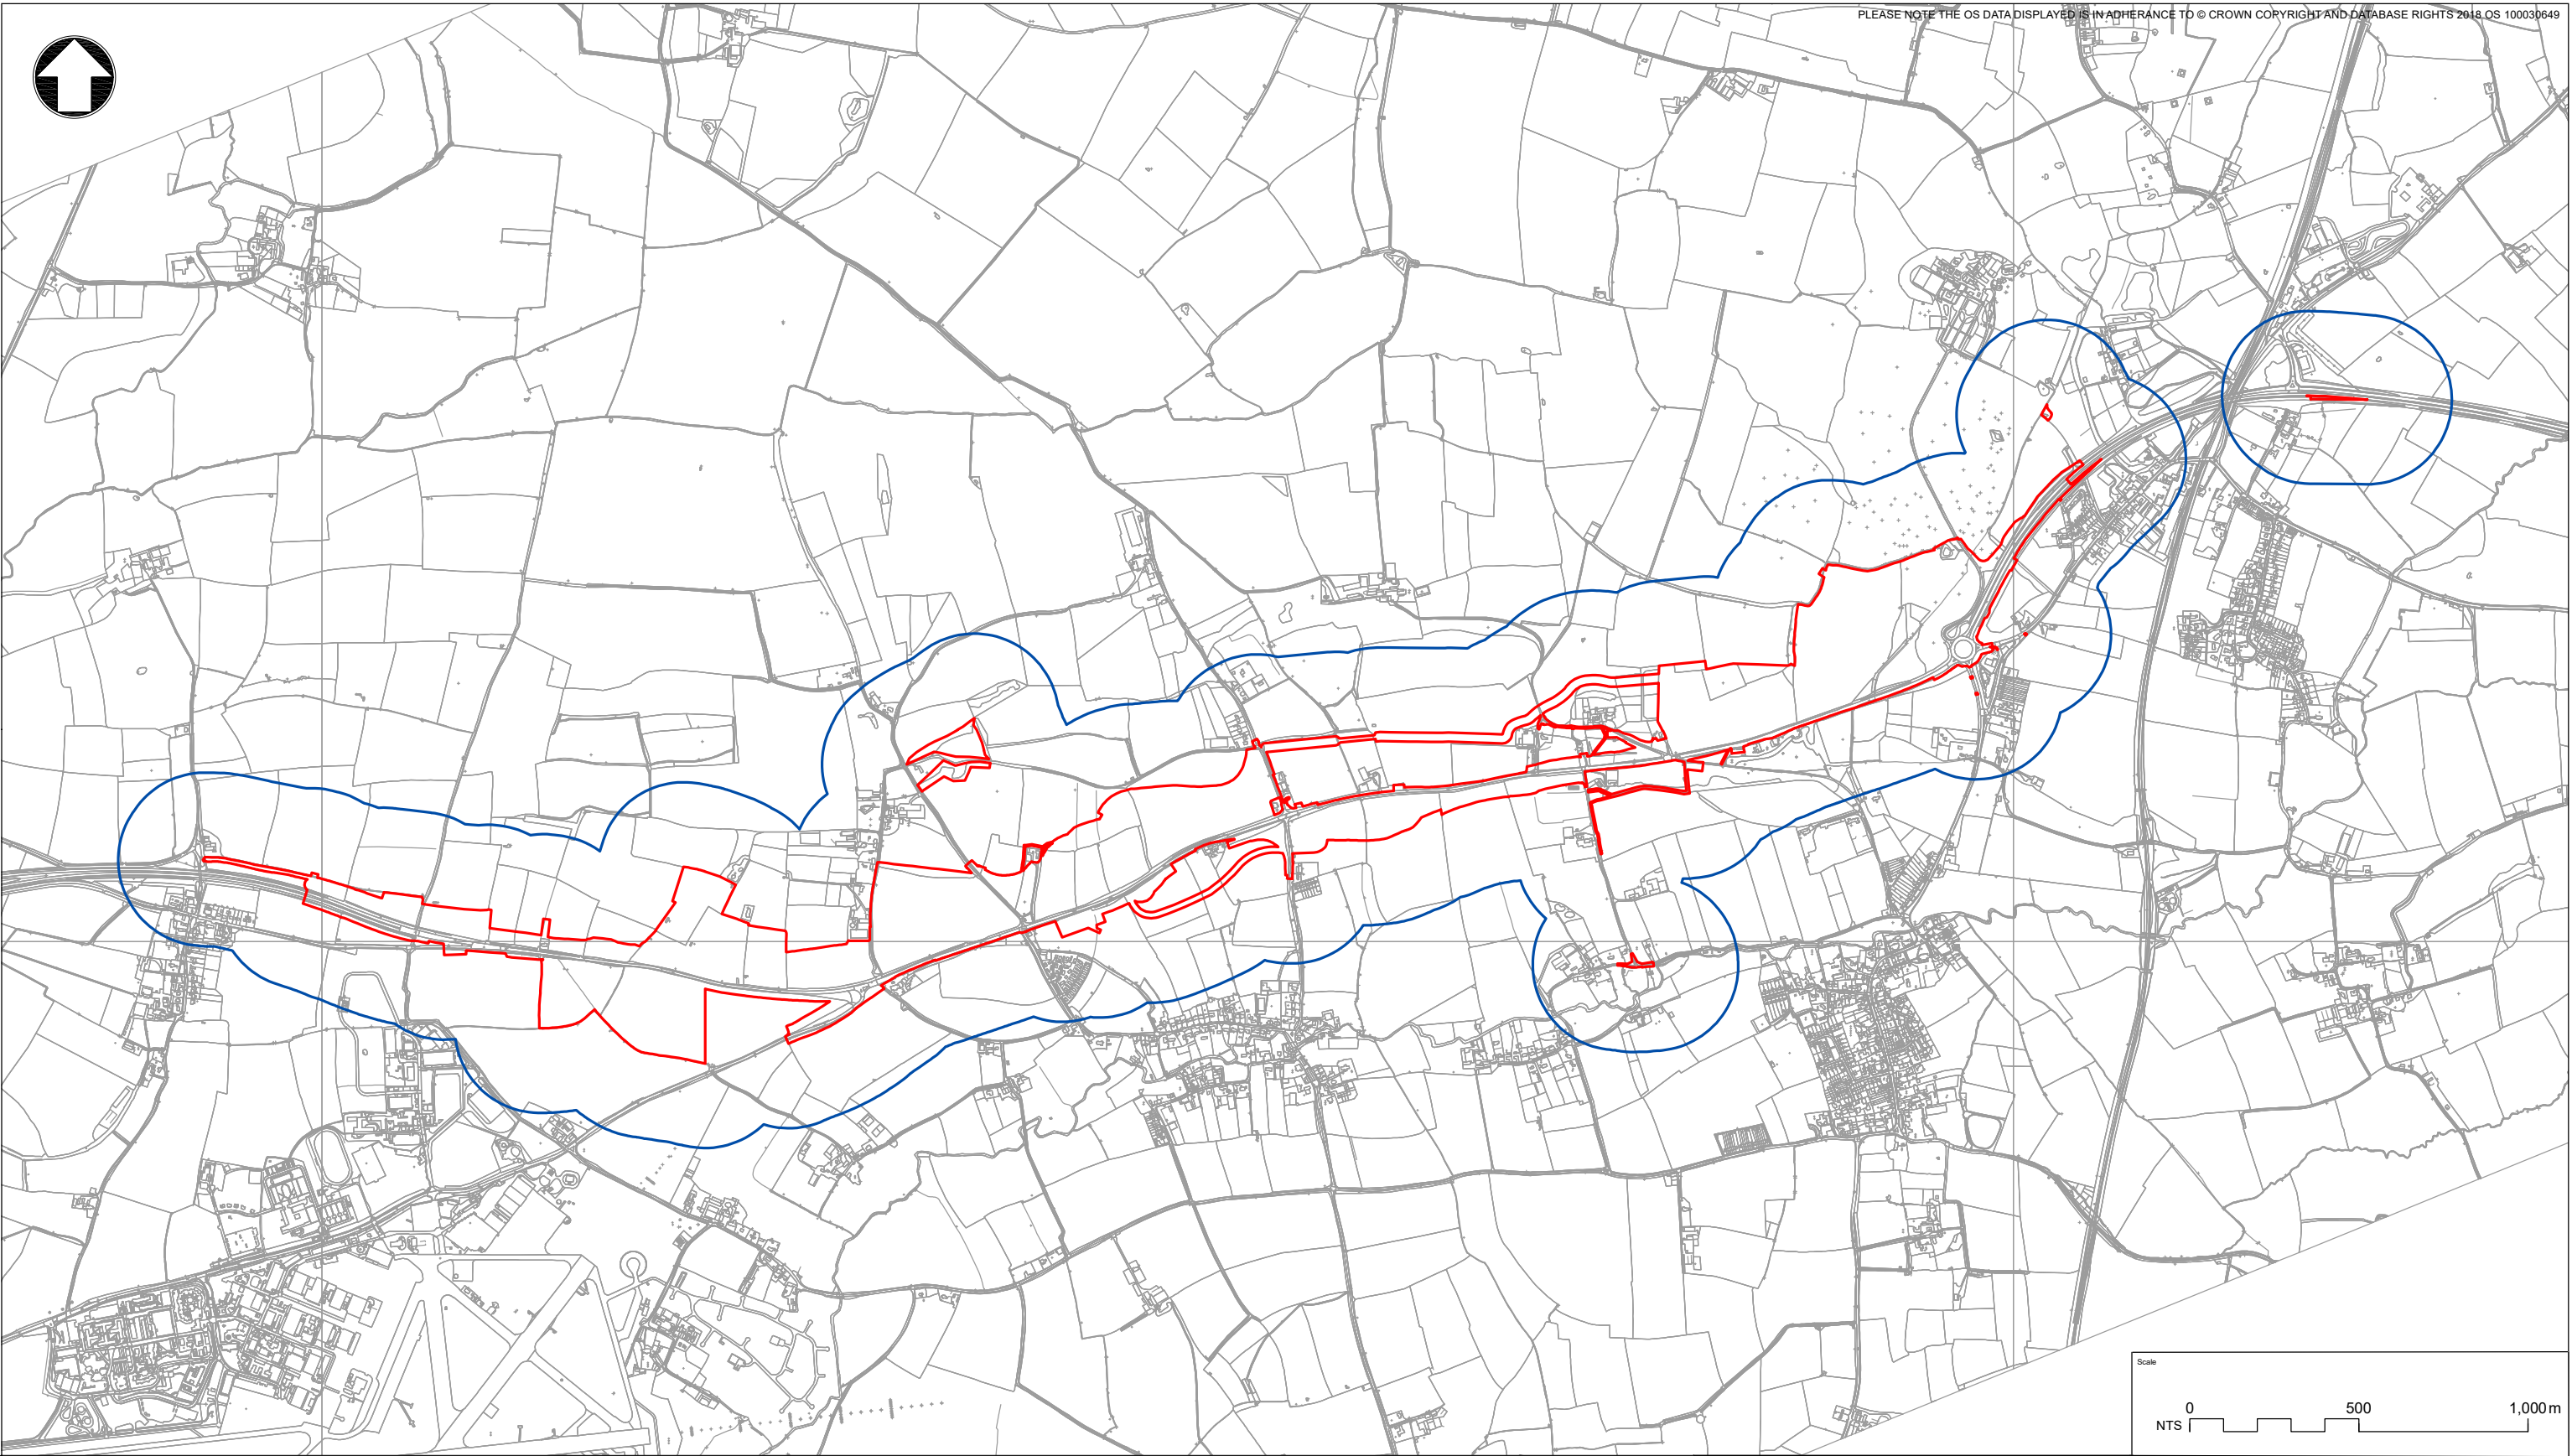


KEY

— PROPOSED RED LINE BOUNDARY

— LOCAL IMPACT AREA

THIS DOCUMENT IS ISSUED FOR THE PARTY WHICH COMMISSIONED IT AND FOR SPECIFIC PURPOSES CONNECTED WITH THE CAPTIONED PROJECT ONLY. IT SHOULD NOT BE RELIED UPON BY ANY OTHER PARTY OR USED FOR ANY OTHER PURPOSE.
WE ACCEPT NO RESPONSIBILITY FOR THE CONSEQUENCES OF THIS DOCUMENT BEING RELIED UPON BY ANY OTHER PARTY, OR BEING USED FOR ANY OTHER PURPOSE, OR CONTAINING ANY ERROR OR OMISSION WHICH IS DUE TO AN ERROR OR OMISSION IN DATA SUPPLIED TO US BY OTHER PARTIES.

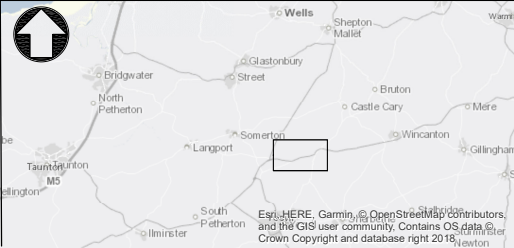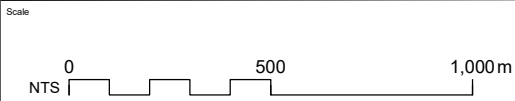

REV.	DATE	AMENDMENT DETAILS	ORIG	CHK'D	APP'D
C02	18/01/19	ES ADDENDUM	SB	BM	ER
C01	JULY 2019	DCO SUBMISSION	ER	JB	ER

Project Title
A303 SPARKFORD TO ILCHESTER DUALLING


Drawing Title
LOCAL IMPACT AREA

Drawing Status
PUBLISHED - DEFINITION

Suitability
A3

Scale NTS	Designed CR	Drawn SB	Checked BM	Approved ER
Original Size A1	Date JULY 2018	Date JANUARY 2019	Date JANUARY 2019	Date JANUARY 2019
Drawing Number HE PIN				Project Ref. No. 389107
HE551507 - MMSJV - ENM -				Revision C02
000 - Location		DR - LP - 0008		
		Type Role Number		

Figure A8.2 – Residential receptors within LIA

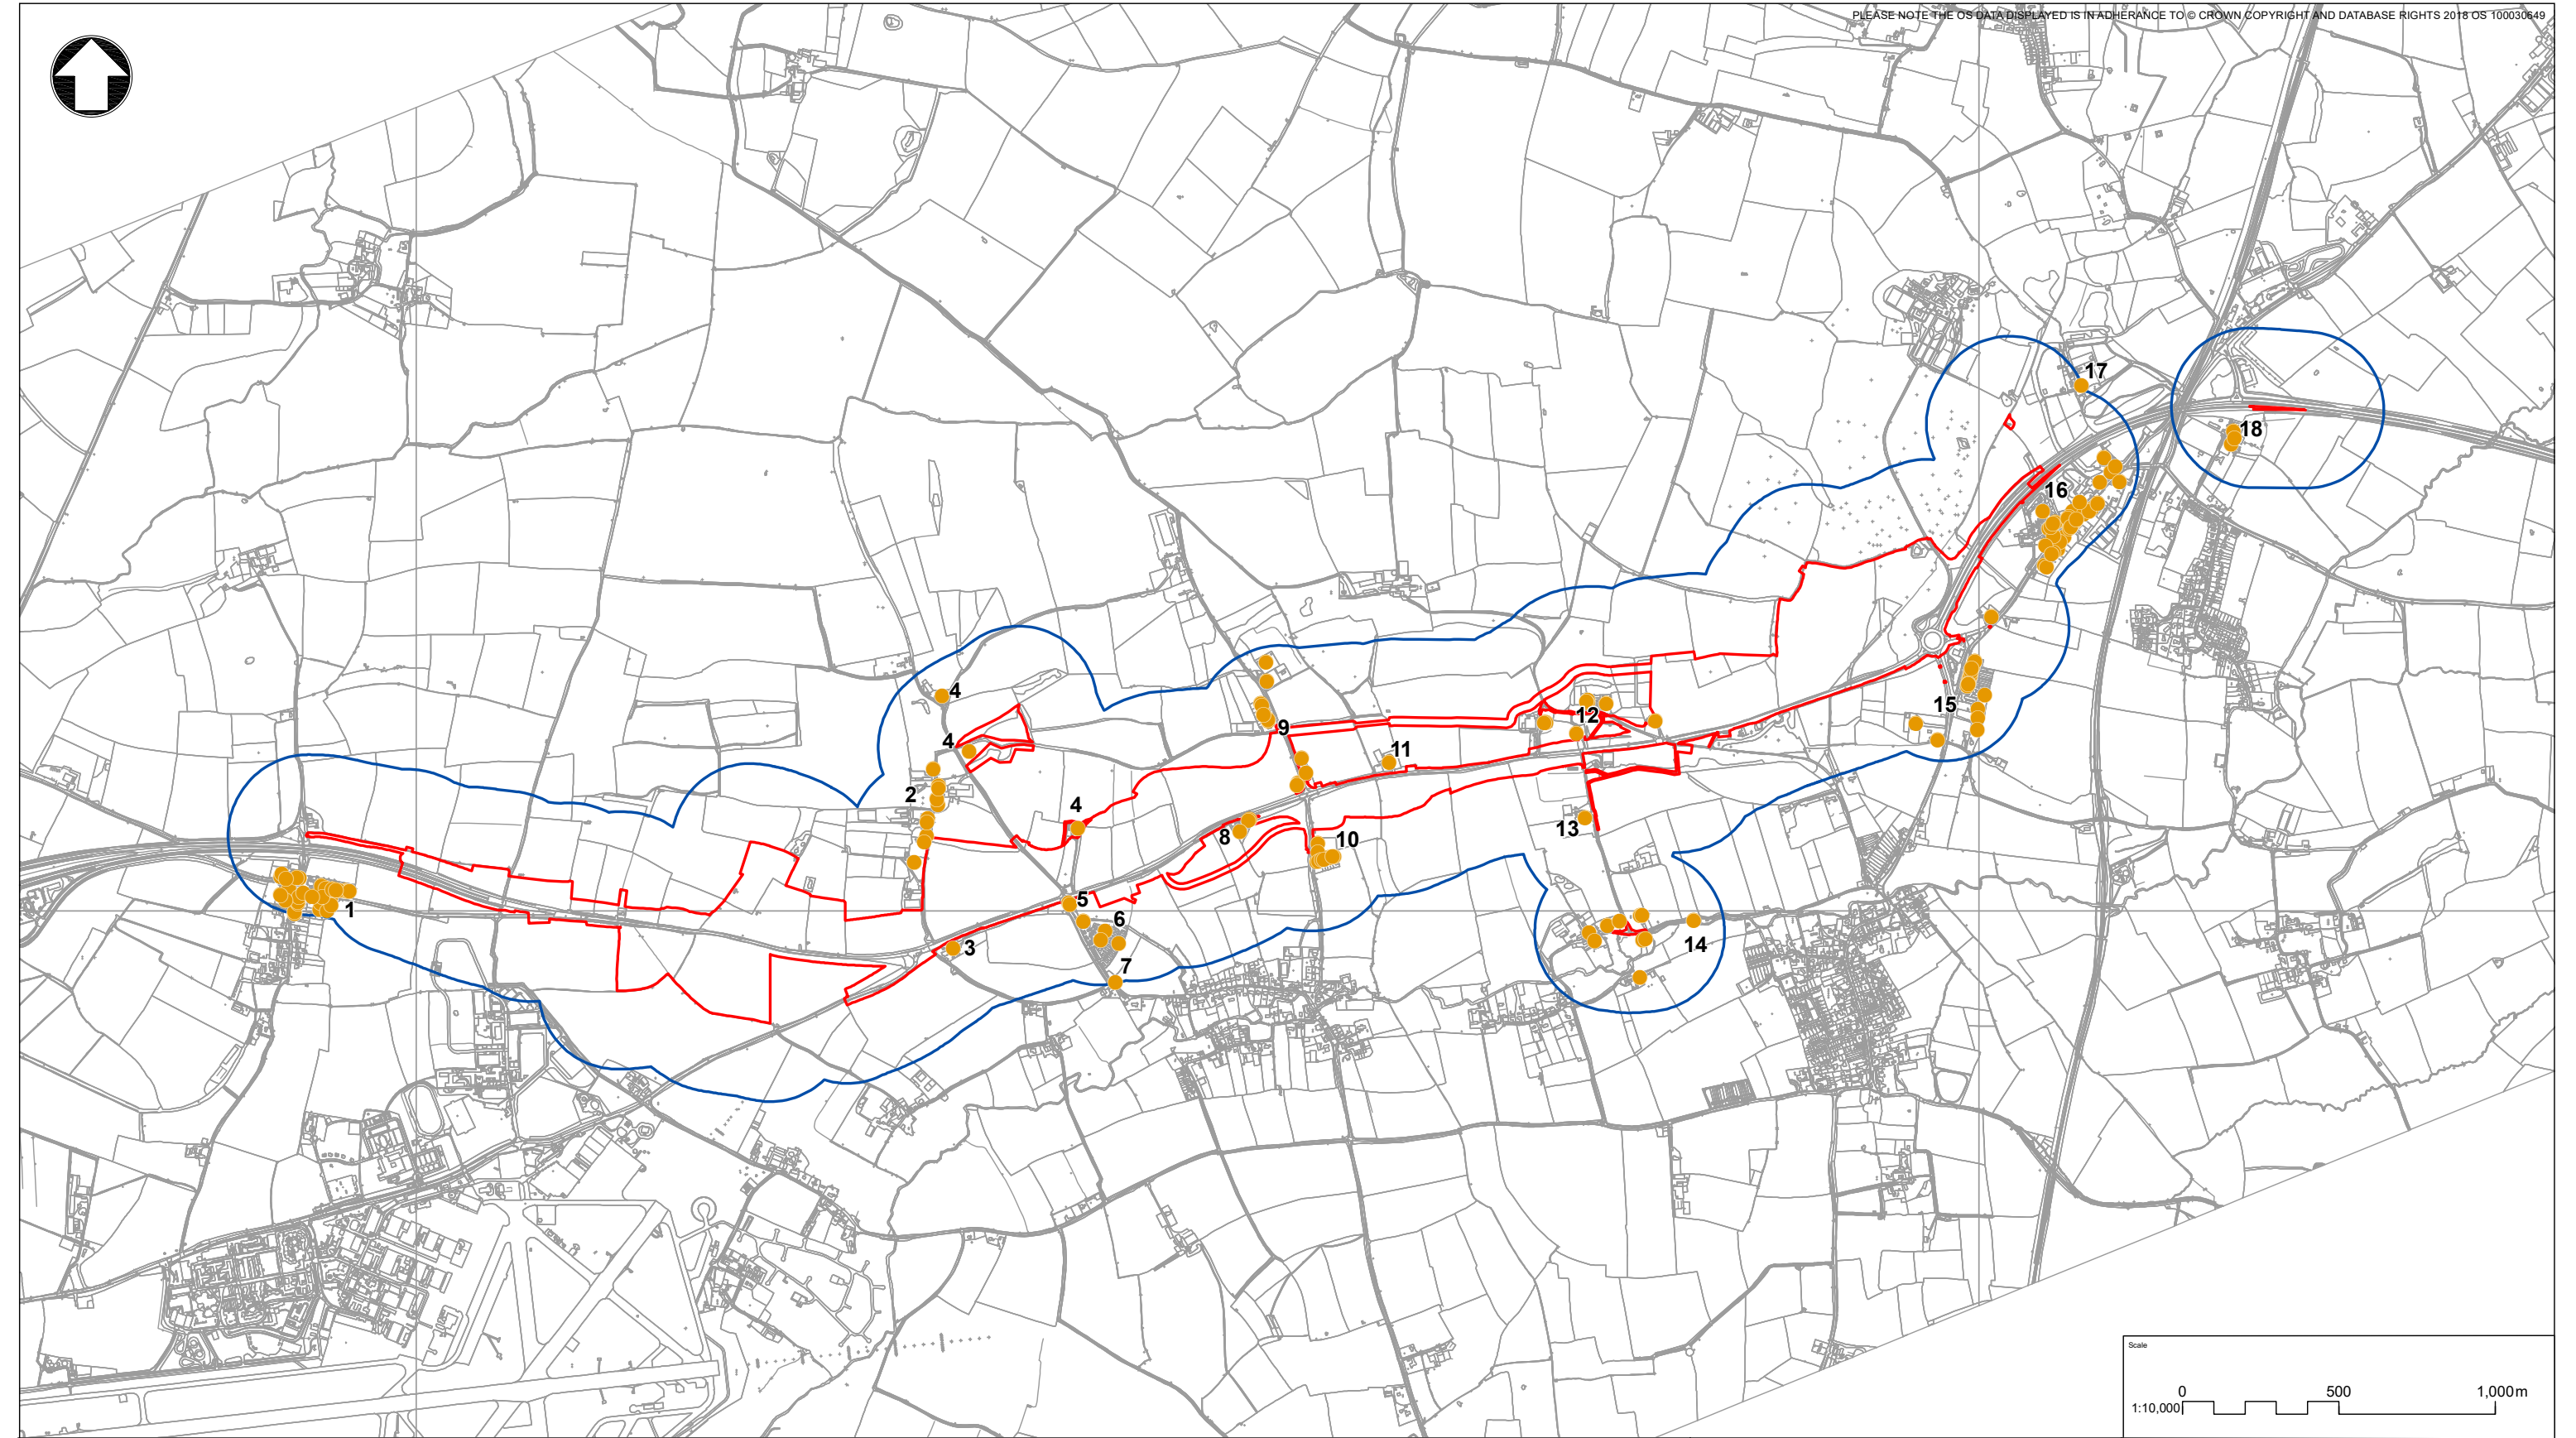

100
80
60
40
20
0

KEY

- SCHEME RED LINE BOUNDARY
- LOCAL IMPACT AREA
- RESIDENTIAL PROPERTY

- | | | |
|-------------------|--------------------|------------------------------|
| 1 - PODIMORE | 8 - WEST CAMEL | 15 - A359 AND SLIP ROAD |
| 2 - DOWNHEAD WEST | 9 - STEART HILL | 16 - A359 HIGH STREET |
| 3 - HAWK HOUSE | 10 - HOWELL HILL | 17 - SPARKFORD HALL BUNGALOW |
| 4 - DOWNHEAD EAST | 11 - NORTH OF A303 | 18 - BRAINS LANE |
| 5 - PLOWAGE LANE | 12 - CAMEL HILL | |
| 6 - ORCHARD PARK | 13 - TRAITS LANE | |
| 7 - KEEP STREET | 14 - QUEEN CAMEL | |

THIS DOCUMENT IS ISSUED FOR THE PARTY WHICH COMMISSIONED IT AND FOR SPECIFIC PURPOSES CONNECTED WITH THE CAPTIONED PROJECT ONLY. IT SHOULD NOT BE RELIED UPON BY ANY OTHER PARTY OR USED FOR ANY OTHER PURPOSE.
WE ACCEPT NO RESPONSIBILITY FOR THE CONSEQUENCES OF THIS DOCUMENT BEING RELIED UPON BY ANY OTHER PARTY, OR BEING USED FOR ANY OTHER PURPOSE, OR CONTAINING ANY ERROR OR OMISSION WHICH IS DUE TO AN ERROR OR OMISSION IN DATA SUPPLIED TO US BY OTHER PARTIES.



C02			ES ADDENDUM			SB	BM	ER
C01			DCO SUBMISSION			ER	JB	ER
REV.	DATE	AMENDMENT DETAILS			ORIG	CHK'D	APP'D	

Scale 0 500 1,000m 1:10,000				
Project Title A303 SPARKFORD TO ILCHESTER DUALLING				
Drawing Title RESIDENTIAL PROPERTIES IN THE LOCAL IMPACT AREA				
Drawing Status PUBLISHED - DEFINITION				Suitability A3
Scale 1:10,000	Designed CR	Drawn SB	Checked BM	Approved ER
Original Size A1	Date JUNE 2018	Date JANUARY 2019	Date JANUARY 2019	Date JANUARY 2019
Drawing Number HE PIN Originator Volume				Project Ref. No. 389107
HE551507 - MMSJV - ENM -				Revision C02
000 - Location		DR - LP - 0007 Type Role Number		