

DO NOT SCALE

100  
0 10  
Millimetres

FOR CONTINUATION REFER TO SHEET 6

ACCESS TO/FROM HONEY CROCK HILL  
CLOSED

UT/GEN/01

PROPOSED A249 - L4  
SLIP ROAD DIVERGE (NB)

PROPOSED STOCKBURY ROUNDABOUT  
SOUTH WEST RETAINING WALL

SEGREGATED LEFT  
TURN - 01

PROPOSED STOCKBURY ROUNDABOUT  
WEST RETAINING WALL

PROPOSED STOCKBURY ROUNDABOUT  
SOUTH BRIDGE

M2 - L1 SLIP ROAD  
SEGREGATED LEFT  
TURN - 02

PROPOSED STOCKBURY ROUNDABOUT  
NORTH WEST RETAINING WALL  
MAIDSTONE TO  
SITTINGBOURNE (A249 NB)

PROPOSED A249 - L2  
SLIP ROAD MERGE (NB)

EXTENT OF MAIN WORKS

FOR CONTINUATION REFER TO SHEET 1

SITTINGBOURNE TO  
MAIDSTONE (A249 SB)

THE COACH HOUSE

VALE COTTAGES

PLOT ACCESS

J5 - L1 ACCESS ROAD

PROPOSED A249 - L3  
SLIP ROAD MERGE (SB)

HS/GEN/03

THE GATE  
HOUSE

ECOLOGICAL  
MITIGATION POND

J5 - L3 ACCESS ROAD

PROPOSED STOCKBURY ROUNDABOUT  
SOUTH EAST RETAINING WALL

WHIPSTAKES HILL

J5 - L3 ACCESS ROAD

OAD STREET

OAD STREET

PETT ROAD

M2 J5

PROPOSED STOCKBURY ROUNDABOUT  
NORTH BRIDGE

M2 - L2 SLIP ROAD

SEGREGATED LEFT  
TURN - 03

CHESTNUT WOOD

MAST

PROPOSED A249 - L1  
SLIP ROAD DIVERGE (SB)


PROPOSED STOCKBURY ROUNDABOUT  
NORTH EAST RETAINING WALL

EXTENT OF MAIN WORKS

HS/HGT/09

FOR CONTINUATION REFER TO SHEET 3

This map is based on Ordnance Survey material with the permission of Ordnance Survey on behalf of the Controller of Her Majesty's Stationary Office. © Crown copyright. Unauthorised reproduction infringes Crown copyright and may lead to prosecution or civil proceedings. Highways England 100018928, 2018.

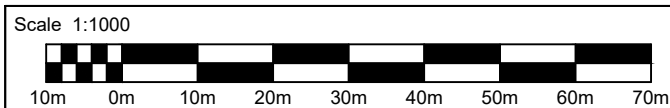

#### NOTES :

- ALL DIMENSIONS ARE IN METRES UNLESS OTHERWISE STATED.
- FOR GENERAL NOTES AND KEY REFER TO DRG. No. HE551521-ATK-HGN-XX\_ML-DR-CH-000100.

#### SAFETY, HEALTH AND ENVIRONMENTAL INFORMATION

In addition to the hazards/risks normally associated with the types of work detailed on this drawing, note the following significant residual risks (Reference shall also be made to the design hazard log).

##### Construction

UT/GEN/01 : Works in close proximity of Southern water pipe line.  
UT/GEN/02 : Works in close proximity of UK Power Network Cable.  
HS/GEN/01 : Potential presence of asbestos.  
HS/GEN/03 : Historical flooding.  
HS/HGT/08 : Known defects on earthworks.  
HS/HGT/09 : Historical evidence of dissolution features.

##### Maintenance / Cleaning

Convolutated winter maintenance route

##### Use

None identified at this stage

##### Decommissioning / Demolition

None identified at this stage

#### SHEET LAYOUT

N.T.S



Description						
Status	Revision	Drawn	Checked	Reviewed	Authorised	Issue Date
Description STAGE 3 DESIGN FIX 3						
Status	Revision	Drawn	Checked	Reviewed	Authorised	Issue Date
B1	C01	AH	AV	CCR	HC	09/11/18
Description STAGE 3 DESIGN FIX 3						
Status	Revision	Drawn	Checked	Reviewed	Authorised	Issue Date
A1	C02	AH	SM	CCR	HC	11/01/19
Description STAGE 3 DESIGN FIX 3						
Status	Revision	Drawn	Checked	Reviewed	Authorised	Issue Date
A1	C03	AH	AV	CCR	HC	17/01/19
Description STAGE 3 DESIGN FIX 3						
Status	Revision	Drawn	Checked	Reviewed	Authorised	Issue Date
A1	C04	AH	SM	CCR	HC	08/02/19

Drawing Suitability		APPROVED - PUBLISHED		Status	A1	Project Title		M2 Junction 5 Improvement	
SNC-LAVALIN		ATKINS		Epsom Gateway Ashley Avenue Epsom Surrey KT18 5AL		Drawing Title		GENERAL ARRANGEMENT	
Copyright © Atkins Limited (2018)		Working on behalf of		highways england		Drawing Number		HE551521 - ATK - HGN -	
Client		Project		Location		Original Size		A1	
Scale: 1:1000		Project Ref. No. 5158158		Sheet: 2 of 6		Rev. C04			