

NOTES :


- ALL DIMENSIONS ARE IN METRES UNLESS OTHERWISE STATED.
- FOR GENERAL NOTES AND KEY REFER TO DRG. No. HE551521-ATK-HGN-XX_ML-DR-CH-000100.
- THE PROPOSED STOCKBURY SOUTHBOUND DIVERGE BRIDGE HAS BEEN ADDED TO THE SCHEME DESIGN LATE IN STAGE 3. THE STRUCTURAL ARRANGEMENT IS BEING CONSIDERED IN A SEPARATE STRUCTURES OPTIONS REPORT.

SAFETY, HEALTH AND ENVIRONMENTAL INFORMATION

In addition to the hazards/risks normally associated with the types of work detailed on this drawing, note the following significant residual risks (Reference shall also be made to the design hazard log).

Construction
UT/GEN/01 : Works in close proximity of Southern water pipe line.
UT/GEN/02 : Works in close proximity of UK Power Network Cable.
HS/GEN/01 : Potential Presence of asbestos.
HS/GEN/02 : Recently installed pile cap.
HS/HGT/04 : Source Protection Zone (SPZ).
HS/HGT/05 : Surface Flooding.
HS/HGT/09 : Historical evidence of dissolution features.
HS/SBR/14 : Piling Near Existing Viaduct Footings.
Maintenance / Cleaning
Convolutd winter maintenance route
Use
None identified at this stage
Decommissioning / Demolition
None identified at this stage

SHEET LAYOUT
N.T.S

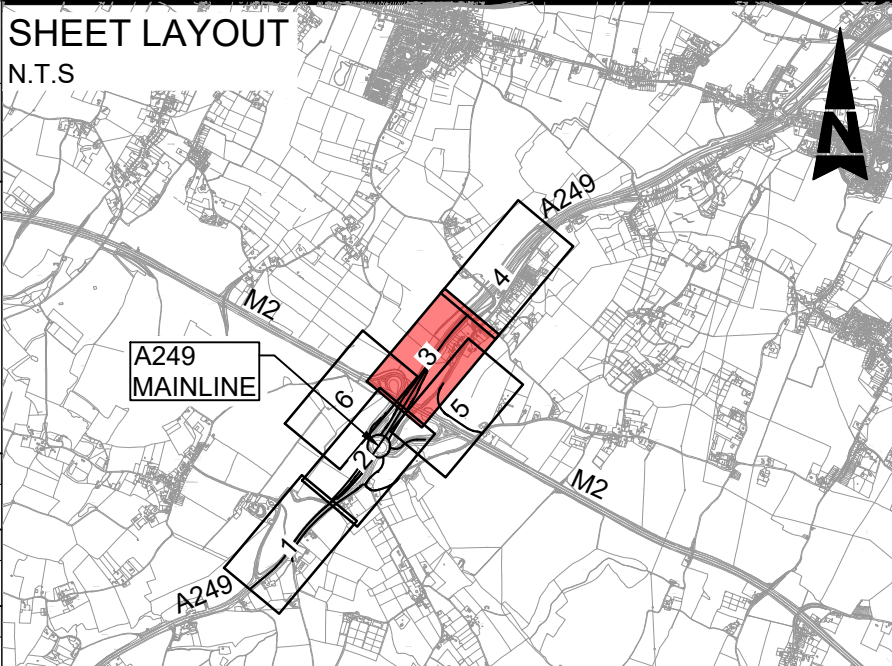

Description						
Status	Revision	Drawn	Checked	Reviewed	Authorised	Issue Date
STAGE 3 DESIGN FIX 3						
Status	Revision	Drawn	Checked	Reviewed	Authorised	Issue Date
B1	C01	AH	AV	CCR	HC	09/11/18
STAGE 3 DESIGN FIX 3						
Status	Revision	Drawn	Checked	Reviewed	Authorised	Issue Date
A1	C02	AH	SM	CCR	HC	11/01/19
STAGE 3 DESIGN FIX 3						
Status	Revision	Drawn	Checked	Reviewed	Authorised	Issue Date
A1	C03	AH	AV	CCR	HC	17/01/19
STAGE 3 DESIGN FIX 3						
Status	Revision	Drawn	Checked	Reviewed	Authorised	Issue Date
A1	C04	AH	SM	CCR	HC	08/02/19

Drawing Suitability		APPROVED - PUBLISHED		Status		A1		Project Title		M2 Junction 5 Improvement	
SNC-LAVALIN		ATKINS		Epsom Gateway Ashley Avenue Epsom Surrey KT18 5AL		Tel: +44 (0)1372 726140 Fax: +44 (0)1372 740055 www.atkinsglobal.com		Drawing Title		GENERAL ARRANGEMENT	
Copyright © Atkins Limited (2018)		Working on behalf of		highways england		Drawing Number		Project		Originator	
HE551521		- ATK		- HGN		- DR - CH - 000103		Location		Type	
XX_ML		- DR - CH - 000103		- DR - CH - 000103		Original Size		Scale: 1:1000		Project Ref. No.	
A1		5158158		Sheet: 3 of 6		Rev. C04		This map is based on Ordnance Survey material with the permission of Ordnance Survey on behalf of the Controller of Her Majesty's Stationary Office. © Crown copyright. Unauthorised reproduction infringes Crown copyright and may lead to prosecution or civil proceedings. Highways England 100018928, 2018.			