

DO NOT SCALE

Millimetres

0

10

100

FOR CONTINUATION REFER TO SHEET 3

MAIDSTONE TO SITTINGBOURNE(A249 NB)

CAR PARK

EXISTING WORMDALE HILL OVERBRIDGE TO REMAIN

EXISTING LAY-BY TO BE CLOSED

EXTENT OF MAIN WORKS

SITTINGBOURNE TO MAIDSTONE (A249 SB)

MAIDSTONE ROAD


MAIDSTONE ROAD

DANAWAY COTTAGES

WESTFIELD GARDENS

OAK CLOSE

This map is based on Ordnance Survey material with the permission of Ordnance Survey on behalf of the Controller of Her Majesty's Stationery Office. © Crown copyright. Unauthorised reproduction infringes Crown copyright and may lead to prosecution or civil proceedings. Highways England 100018928, 2018.

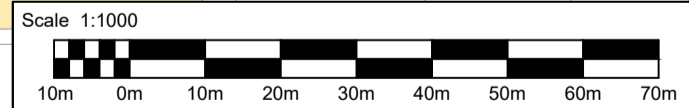

NOTES :

- ALL DIMENSIONS ARE IN METRES UNLESS OTHERWISE STATED.
- FOR GENERAL NOTES AND KEY REFER TO DRG. No. HE551521-ATK-HGN-XX_ML-DR-CH-000100.

SAFETY, HEALTH AND ENVIRONMENTAL INFORMATION

In addition to the hazards/risks normally associated with the types of work detailed on this drawing, note the following significant residual risks (Reference shall also be made to the design hazard log).

Construction
None identified at this stage


Maintenance / Cleaning
None identified at this stage

Use
None identified at this stage




Decommissioning / Demolition
None identified at this stage

SHEET LAYOUT

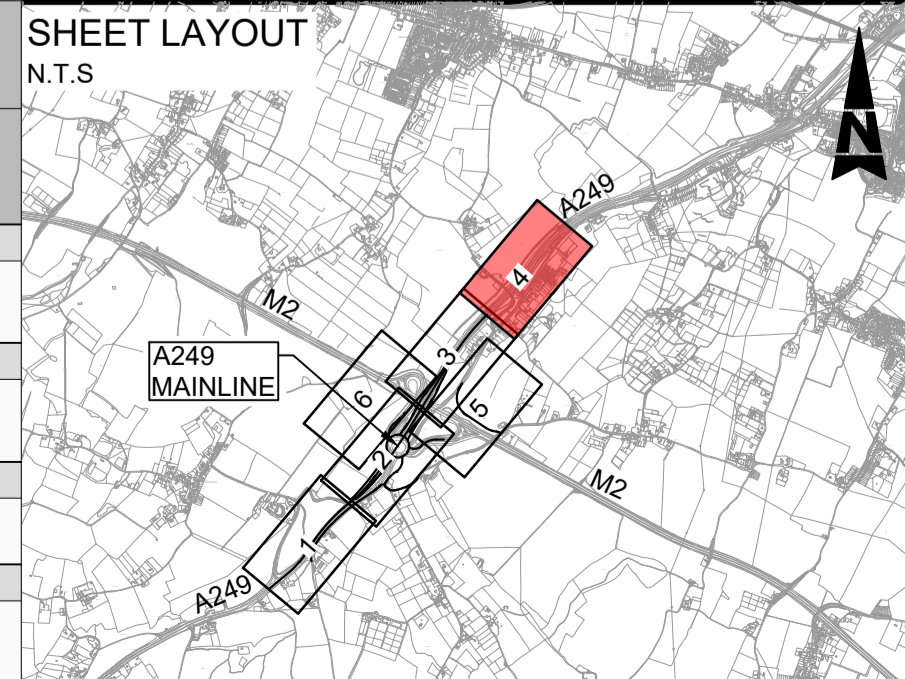N.T.S



Description						
Status	Revision	Drawn	Checked	Reviewed	Authorised	Issue Date
Description STAGE 3 DESIGN FIX 3						
Status B1	Revision C01	Drawn AH	Checked AV	Reviewed CCR	Authorised HC	Issue Date 09/11/18
Description STAGE 3 DESIGN FIX 3						
Status A1	Revision C02	Drawn AH	Checked SM	Reviewed CCR	Authorised HC	Issue Date 11/01/19
Description STAGE 3 DESIGN FIX 3						
Status A1	Revision C03	Drawn AH	Checked AV	Reviewed CCR	Authorised HC	Issue Date 17/01/19
Description STAGE 3 DESIGN FIX 3						
Status A1	Revision C04	Drawn AH	Checked SM	Reviewed CCR	Authorised HC	Issue Date 08/02/19

Drawing Suitability APPROVED - PUBLISHED		Status A1	Project Title M2 Junction 5 Improvement	
  <div>Epsom Gateway Ashley Avenue Epsom Surrey KT18 5AL Tel: +44 (0)1372 726140 Fax: +44 (0)1372 740055 www.atkinsglobal.com</div>		Drawing Title GENERAL ARRANGEMENT		
Copyright © Atkins Limited (2018)				
Client  <div>Working on behalf of</div>		Drawing Number Project HE551521 - ATK - HGN - XX_ML - DR - CH - 000104 Location Type Role Number		
		Original Size: A1 Scale: 1:1000 Project Ref. No: 5158158 Sheet: 4 of 6 Rev: C04		