


DO NOT SCALE

0 10 100
Millimetres

FOR CONTINUATION REFER TO SHEET 2

This map is based on Ordnance Survey material with the permission of Ordnance Survey on behalf of the Controller of Her Majesty's Stationary Office. © Crown copyright. Unauthorised reproduction infringes Crown copyright and may lead to prosecution or civil proceedings. Highways England 100018928, 2018.

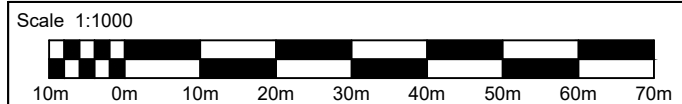

NOTES :

- ALL DIMENSIONS ARE IN METRES UNLESS OTHERWISE STATED.
- FOR GENERAL NOTES AND KEY REFER TO DRG. No. HE551521-ATK-HGN-XX_ML-DR-CH-000100.

SAFETY, HEALTH AND ENVIRONMENTAL INFORMATION

In addition to the hazards/risks normally associated with the types of work detailed on this drawing, note the following significant residual risks (Reference shall also be made to the design hazard log).


Construction
UT/GEN/01 : Works in close proximity of Southern water pipe line.
UT/GEN/02 : Works in close proximity of UK Power Network Cable.
HS/HGT/08 : Known defects on earthworks.
HS/HGT/09 : Historical evidence of dissolution features.

Maintenance / Cleaning
Convolved winter maintenance route

Use
None identified at this stage

Decommissioning / Demolition
None identified at this stage

SHEET LAYOUT
N.T.S

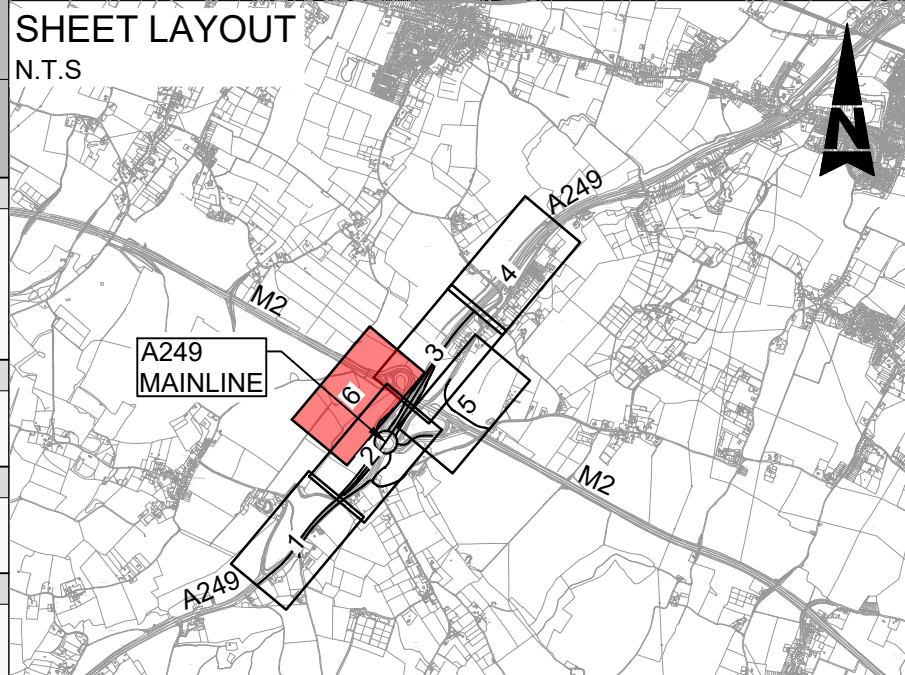

Description							
Status	Revision	Drawn	Checked	Reviewed	Authorised	Issue Date	
Description STAGE 3 DESIGN FIX 3							
Status	Revision	Drawn	Checked	Reviewed	Authorised	Issue Date	
B1	C01	AH	AV	CCR	HC	09/11/18	
Description STAGE 3 DESIGN FIX 3							
Status	Revision	Drawn	Checked	Reviewed	Authorised	Issue Date	
A1	C02	AH	SM	CCR	HC	11/01/19	
Description STAGE 3 DESIGN FIX 3							
Status	Revision	Drawn	Checked	Reviewed	Authorised	Issue Date	
A1	C03	AH	AV	CCR	HC	17/01/19	
Description STAGE 3 DESIGN FIX 3							
Status	Revision	Drawn	Checked	Reviewed	Authorised	Issue Date	
A1	C04	AH	SM	CCR	HC	08/02/19	

Drawing Suitability APPROVED - PUBLISHED		Status A1	Project Title M2 Junction 5 Improvement	
SNC-LAVALIN		ATKINS Epsom Gateway Ashley Avenue Epsom Surrey KT18 5AL Tel: +44 (0)1372 726140 Fax: +44 (0)1372 740055 www.atkinsglobal.com		Drawing Title GENERAL ARRANGEMENT
Client Working on behalf of highways england		Project HE551521 - ATK - HGN - XX_ML - DR - CH - 000106		Drawing Number Project HE551521 - ATK - HGN - XX_ML - DR - CH - 000106
Original Size: A1		Scale: 1:1000	Project Ref. No: 5158158	Sheet: 6 of 6 Rev: C04