

**DATED 2022**

**NATIONAL HIGHWAYS LIMITED**

**THE M25 JUNCTION 10/A3 WISLEY INTERCHANGE DEVELOPMENT CONSENT  
ORDER 2022**

---

**GENERAL VESTING DECLARATION No. 9**

---

**THE M25 JUNCTION 10/A3 WISLEY INTERCHANGE DEVELOPMENT CONSENT  
ORDER 2022**

**GENERAL VESTING DECLARATION No. 9**

This **GENERAL VESTING DECLARATION** is executed on the       day of       2022  
by National Highways Limited (company number: 09346363) (the "Acquiring Authority").

**WHEREAS:**

- (1) On 12 May 2022 an order entitled the M25 Junction 10/A3 Wisley Interchange Development Consent Order 2022 ("the Order") was made by the Secretary of State for Transport under the powers conferred on him by sections 114(4), 115(5), 117(6), 120(7) and 122(8) of, and paragraphs 1 to 3, 10 to 15, 17, 19 to 23, 26, 33, 36 and 37 of Part 1 of Schedule 5(9) to the Planning Act 2008 ("the 2008 Act") authorising the Acquiring Authority to acquire the land specified in column 1 of, and described in column 2 of, the Schedule hereto.
- (2) Notice of the authorisation of compulsory acquisition was first published in accordance with section 134 of the 2008 Act on 20 May 2022.
- (3) That notice included the statement and form prescribed under section 134(7)(cza) (i) and (iii) of the 2008 Act.
- (4) Article 29(1) of the Order provides that the Compulsory Purchase (Vesting Declarations) Act 1981 ("the 1981 Act") shall apply as if the Order were a compulsory purchase order and Article 29(2) provides that the 1981 Act shall have effect subject to modifications.

**NOW THIS DEED WITNESSETH** that, in exercise of the powers conferred on them by section 4 of the 1981 Act, as applied by Article 29(1) and modified by Article 29(2) of the Order the Acquiring Authority hereby declare-

1. The land specified in column 1 of, and described in column 2 of, the First Schedule hereto (being part of the land authorised to be acquired by the Order) and more particularly delineated and shaded pink on the plans annexed hereto, together with the right to enter and take possession of the land, save for any interests in the land belonging to any Excluded Persons set out in the Second Schedule, shall vest in the Acquiring Authority on 3 January 2023 or such later date as is the end of the period of 3 months from the date on which the service of notices required by section 6 of the 1981 Act is completed.
2. For the purposes of section 2(2) of the 1981 Act, the specified period in relation to the land comprised in this declaration is one year and one day.

### FIRST SCHEDULE

<b>(1) Plot No. as shown edged red and shaded pink on the plan annexed hereto</b>	<b>(2) Description of the Land</b>	<b>(3) Title Number(s) (for the purposes of assisting with land registration only)</b>
1/11	All interests and rights in 990 square metres, or thereabouts, of grassland and electricity substation situated to the south west of Stratford Bridge and to the north east of Nutberry Fruit Farm, in the Borough of Guildford	
6/6a	All interests and rights in 1116 square metres, or thereabouts, of former public adopted highway (Portsmouth Road (A3)), paths and woodland situated to the south of Foxwarren Cottage and to the north of Oak Pollard, in the Borough of Guildford, designated as a Site of Special Scientific Interest	
6/6b	All interests and rights in 121 square metres, or thereabouts, of former public adopted highway (Portsmouth Road (A3)), public footpath (FP 11) and woodland situated to the south of Foxwarren Cottage and to the north of Oak Pollard, in the Borough of Guildford	
7/25	All interests and rights in 261 square metres, or thereabouts, of woodland situated to the south east of Wood Court Lodge and to the south west of Feltonfleet School, in the Borough of Elmbridge	
9/6	All interests and rights in 47 square metres, or thereabouts, of woodland situated to the north east of St George`s Nursing Home and to the south west of Squirrel Wood, in the Borough of Elmbridge	
23/4	All interests and rights in 28 square metres, or thereabouts, of wooded area and overhead electricity distribution lines situated to the north east of Orchard Cottage and to the west of Twenty Twelve, in the Borough of Guildford	SY520460

## **SECOND SCHEDULE**

### **Excluded Persons of general application**

Affinity Water Limited

National Grid Electricity Transmission PLC


National Highways Limited

Southern Gas Networks PLC

South Eastern Power Networks PLC

**EXECUTED** as a **DEED** )  
By affixing the common seal of )  
**NATIONAL HIGHWAYS LIMITED** )  
 )  
..... )  
Director or Authorised Signatory )  
 )  
 )  
 )  
..... )  
Director or Company Secretary or Authorised )  
Signatory )

M25 Junction 10 improvement scheme Development Consent Order 2022 Plan referred to in General Vesting Declaration (No.9)

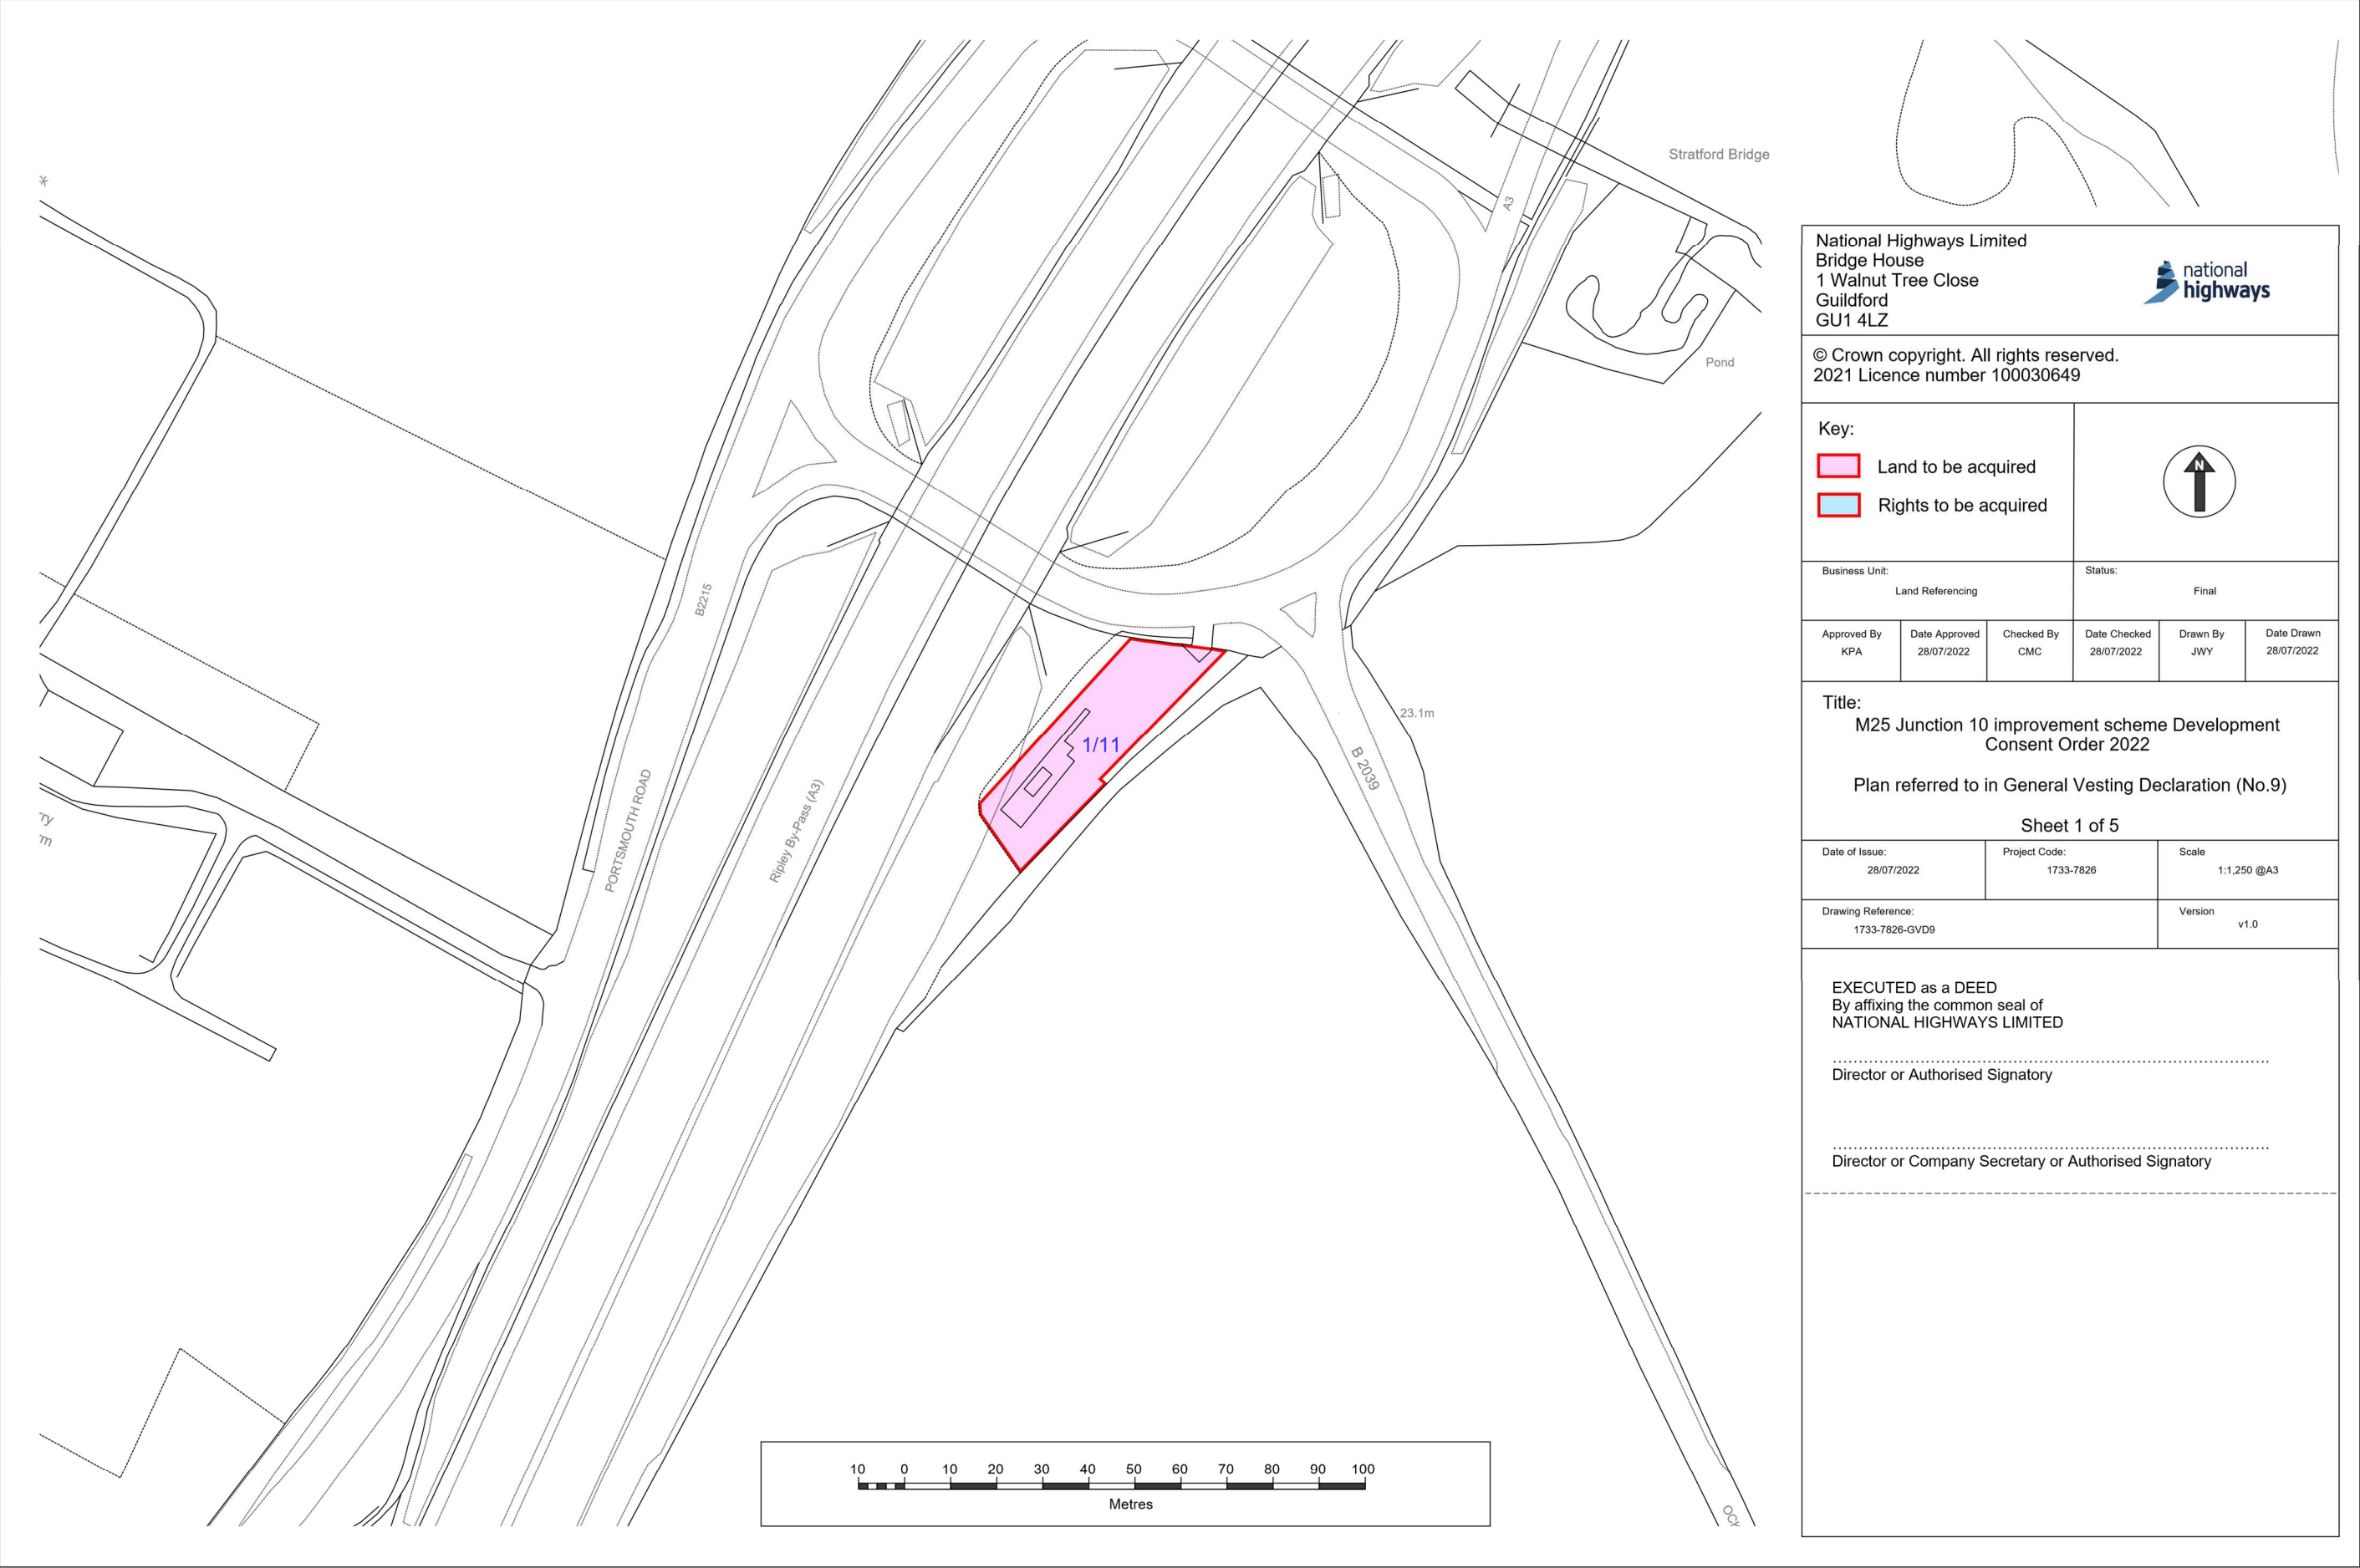

National Highways Limited  
Bridge House  
1 Walnut Tree Close  
Guildford  
GU1 4LZ

© Crown copyright. All rights reserved.  
2021 Licence number 100030649

Key:

Land to be acquired

Rights to be acquired

Business Unit:  
Land Referencing

Status:  
Final

Approved By  
KPA

Date Approved  
28/07/2022

Checked By  
CMC

Date Checked  
28/07/2022

Drawn By  
JWY

Date Drawn  
28/07/2022

Title:

M25 Junction 10 improvement scheme Development  
Consent Order 2022

Plan referred to in General Vesting Declaration (No.9)

Sheet 1 of 5

Date of Issue:  
28/07/2022

Project Code:  
1733-7826

Scale  
1:1,250 @A3

Drawing Reference:  
1733-7826-GVD9

Version  
v1.0

EXECUTED as a DEED  
By affixing the common seal of  
NATIONAL HIGHWAYS LIMITED

.....  
Director or Authorised Signatory

.....  
Director or Company Secretary or Authorised Signatory

M25 Junction 10 improvement scheme Development Consent Order 2022 Plan referred to in General Vesting Declaration (No.9)



National Highways Limited  
Bridge House  
1 Walnut Tree Close  
Guildford  
GU1 4LZ



© Crown copyright. All rights reserved.  
2021 Licence number 100030649

Key:  
Land to be acquired  
Rights to be acquired



Business Unit: Land Referencing  
Status: Final

Approved By KPA	Date Approved 28/07/2022	Checked By CMC	Date Checked 28/07/2022	Drawn By JWY	Date Drawn 28/07/2022
--------------------	-----------------------------	-------------------	----------------------------	-----------------	--------------------------

Title:  
M25 Junction 10 improvement scheme Development  
Consent Order 2022  
Plan referred to in General Vesting Declaration (No.9)

Sheet 2 of 5

Date of Issue: 28/07/2022	Project Code: 1733-7826	Scale 1:1,250 @A3
Drawing Reference: 1733-7826-GVD9		Version v1.0


EXECUTED as a DEED  
By affixing the common seal of  
NATIONAL HIGHWAYS LIMITED

.....  
Director or Authorised Signatory

.....  
Director or Company Secretary or Authorised Signatory



M25 Junction 10 improvement scheme Development Consent Order 2022 Plan referred to in General Vesting Declaration (No.9)

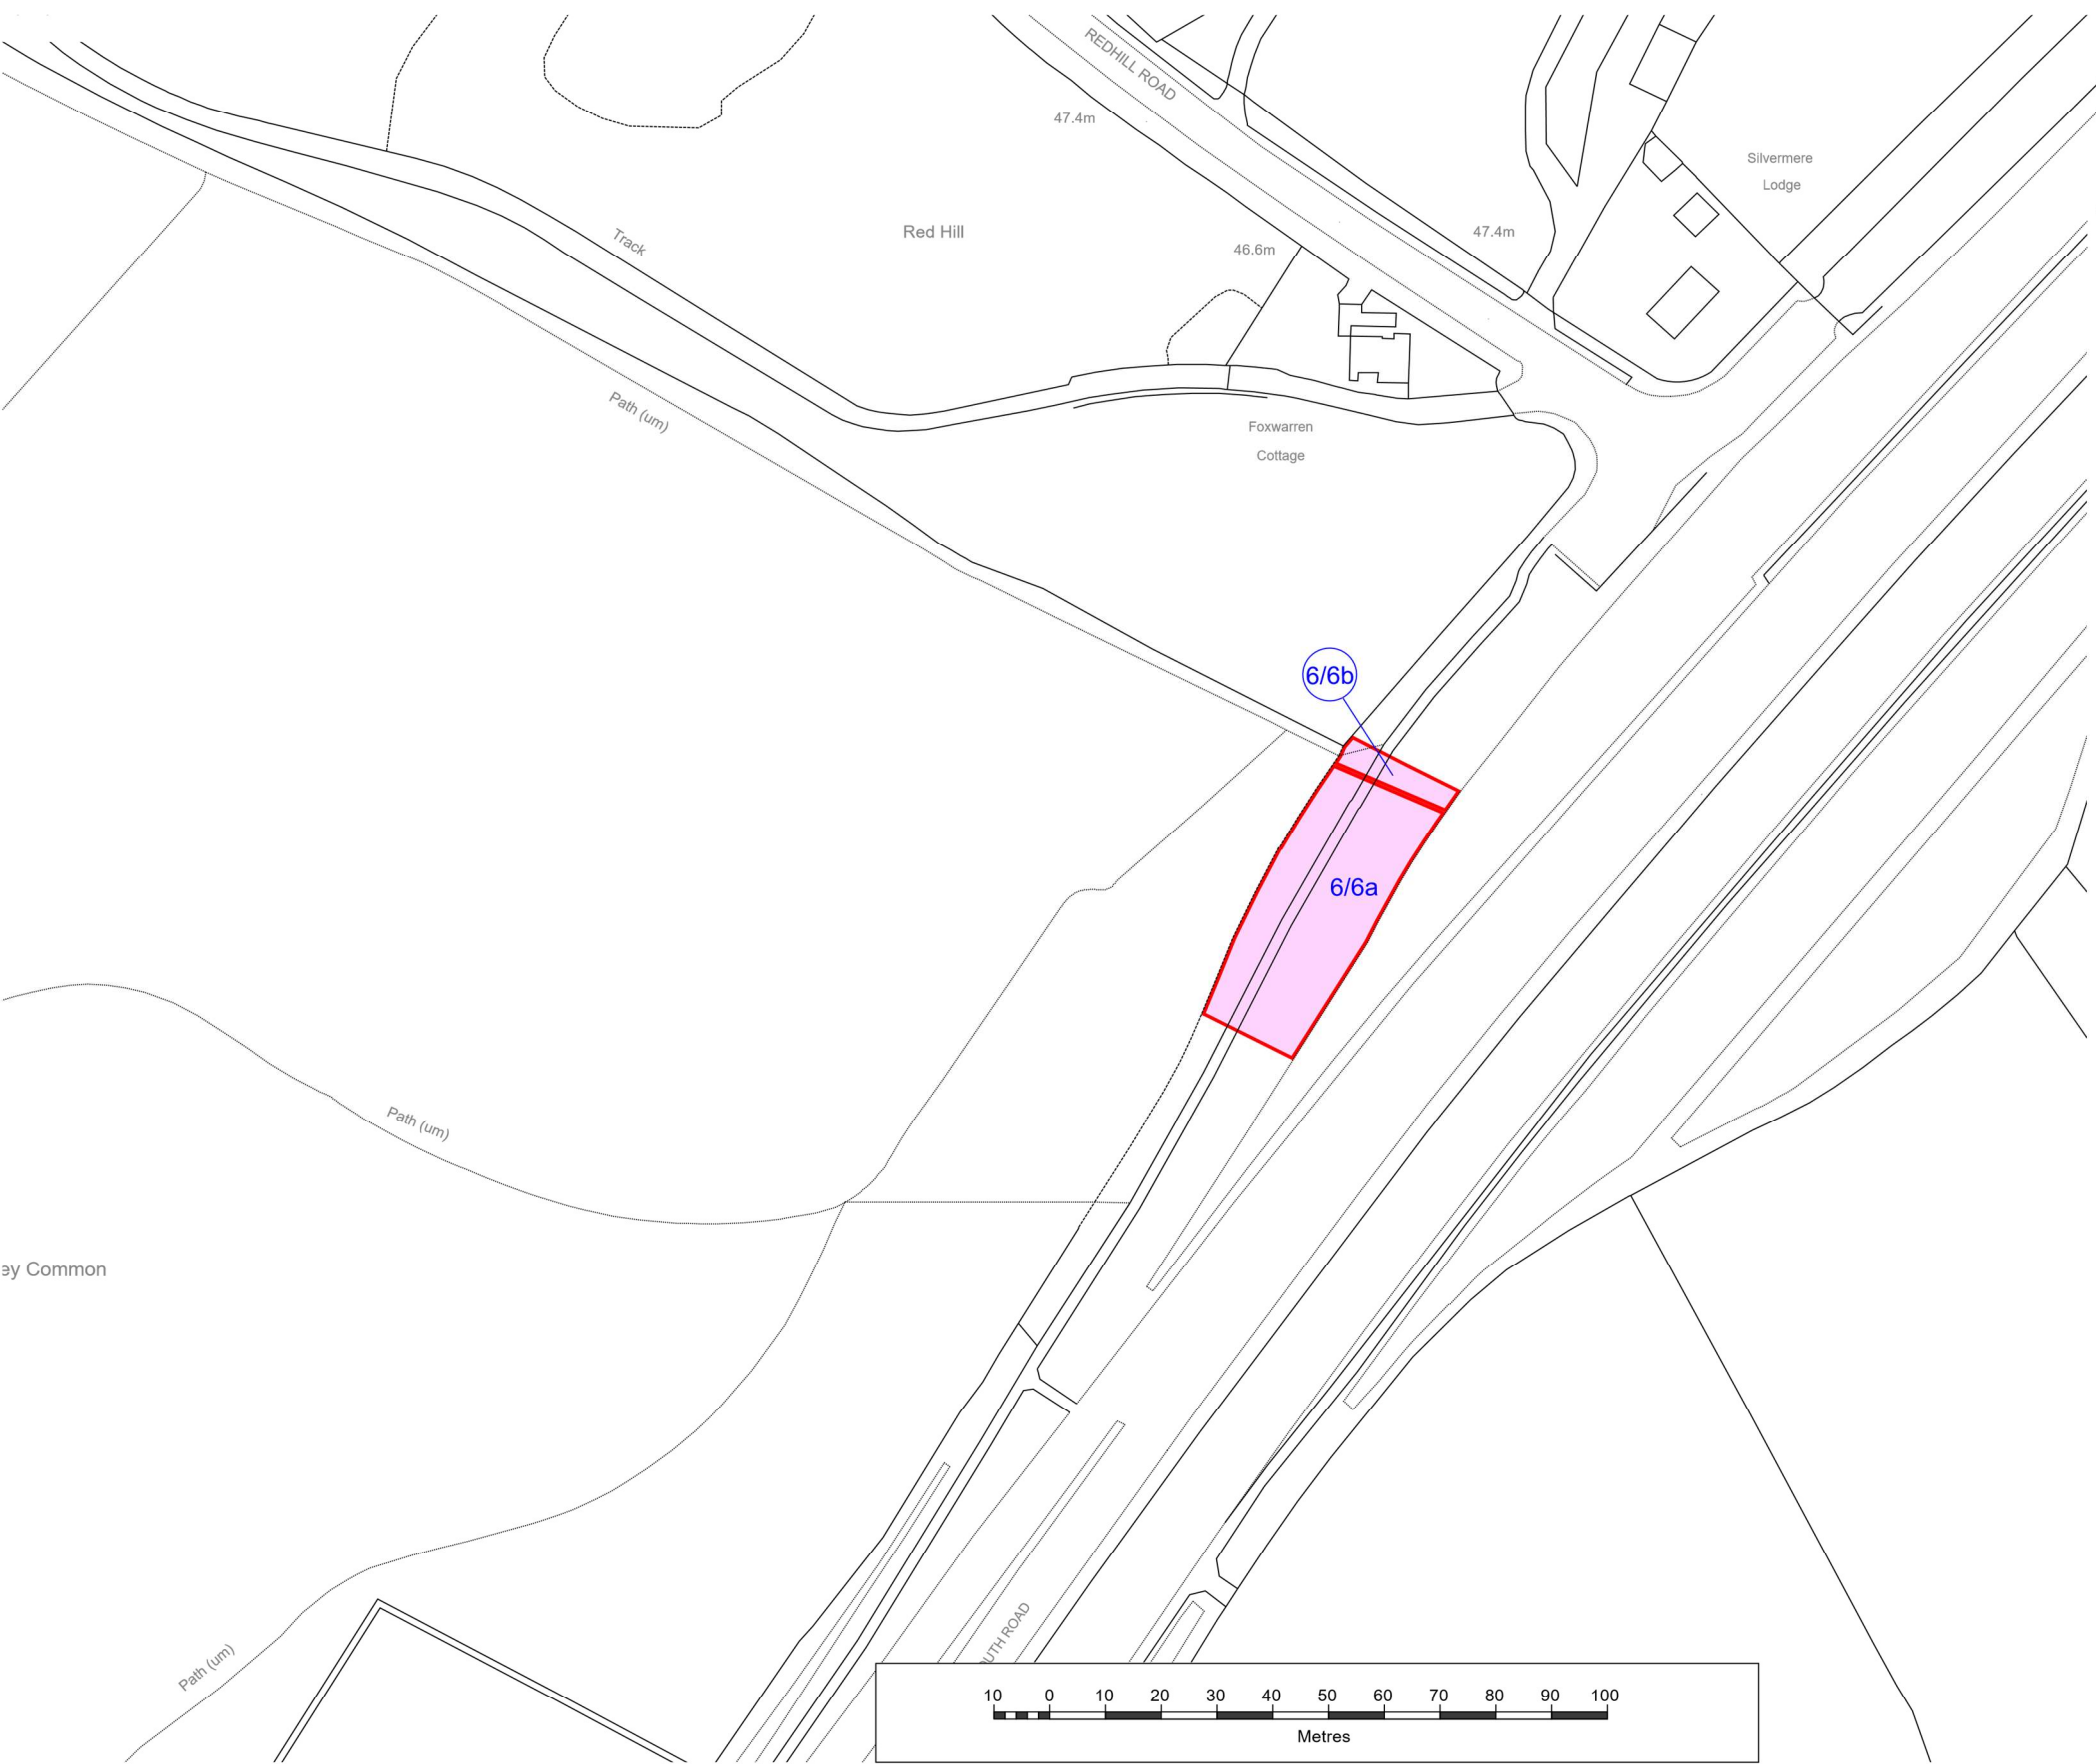

National Highways Limited  
Bridge House  
1 Walnut Tree Close  
Guildford  
GU1 4LZ

© Crown copyright. All rights reserved.  
2021 Licence number 100030649

**Key:**

Land to be acquired

Rights to be acquired

Business Unit:  
Land Referencing

Status:  
Final

Approved By KPA	Date Approved 28/07/2022	Checked By CMC	Date Checked 28/07/2022	Drawn By JWY	Date Drawn 28/07/2022
--------------------	-----------------------------	-------------------	----------------------------	-----------------	--------------------------

**Title:**  
M25 Junction 10 improvement scheme Development Consent Order 2022

Plan referred to in General Vesting Declaration (No.9)

Sheet 3 of 5

Date of Issue: 28/07/2022	Project Code: 1733-7826	Scale: 1:1,250 @A3
------------------------------	----------------------------	-----------------------

Drawing Reference: 1733-7826-GVD9	Version v1.0
--------------------------------------	-----------------


EXECUTED as a DEED  
By affixing the common seal of  
NATIONAL HIGHWAYS LIMITED

.....  
Director or Authorised Signatory

.....  
Director or Company Secretary or Authorised Signatory



M25 Junction 10 improvement scheme Development Consent Order 2022 Plan referred to in General Vesting Declaration (No.9)

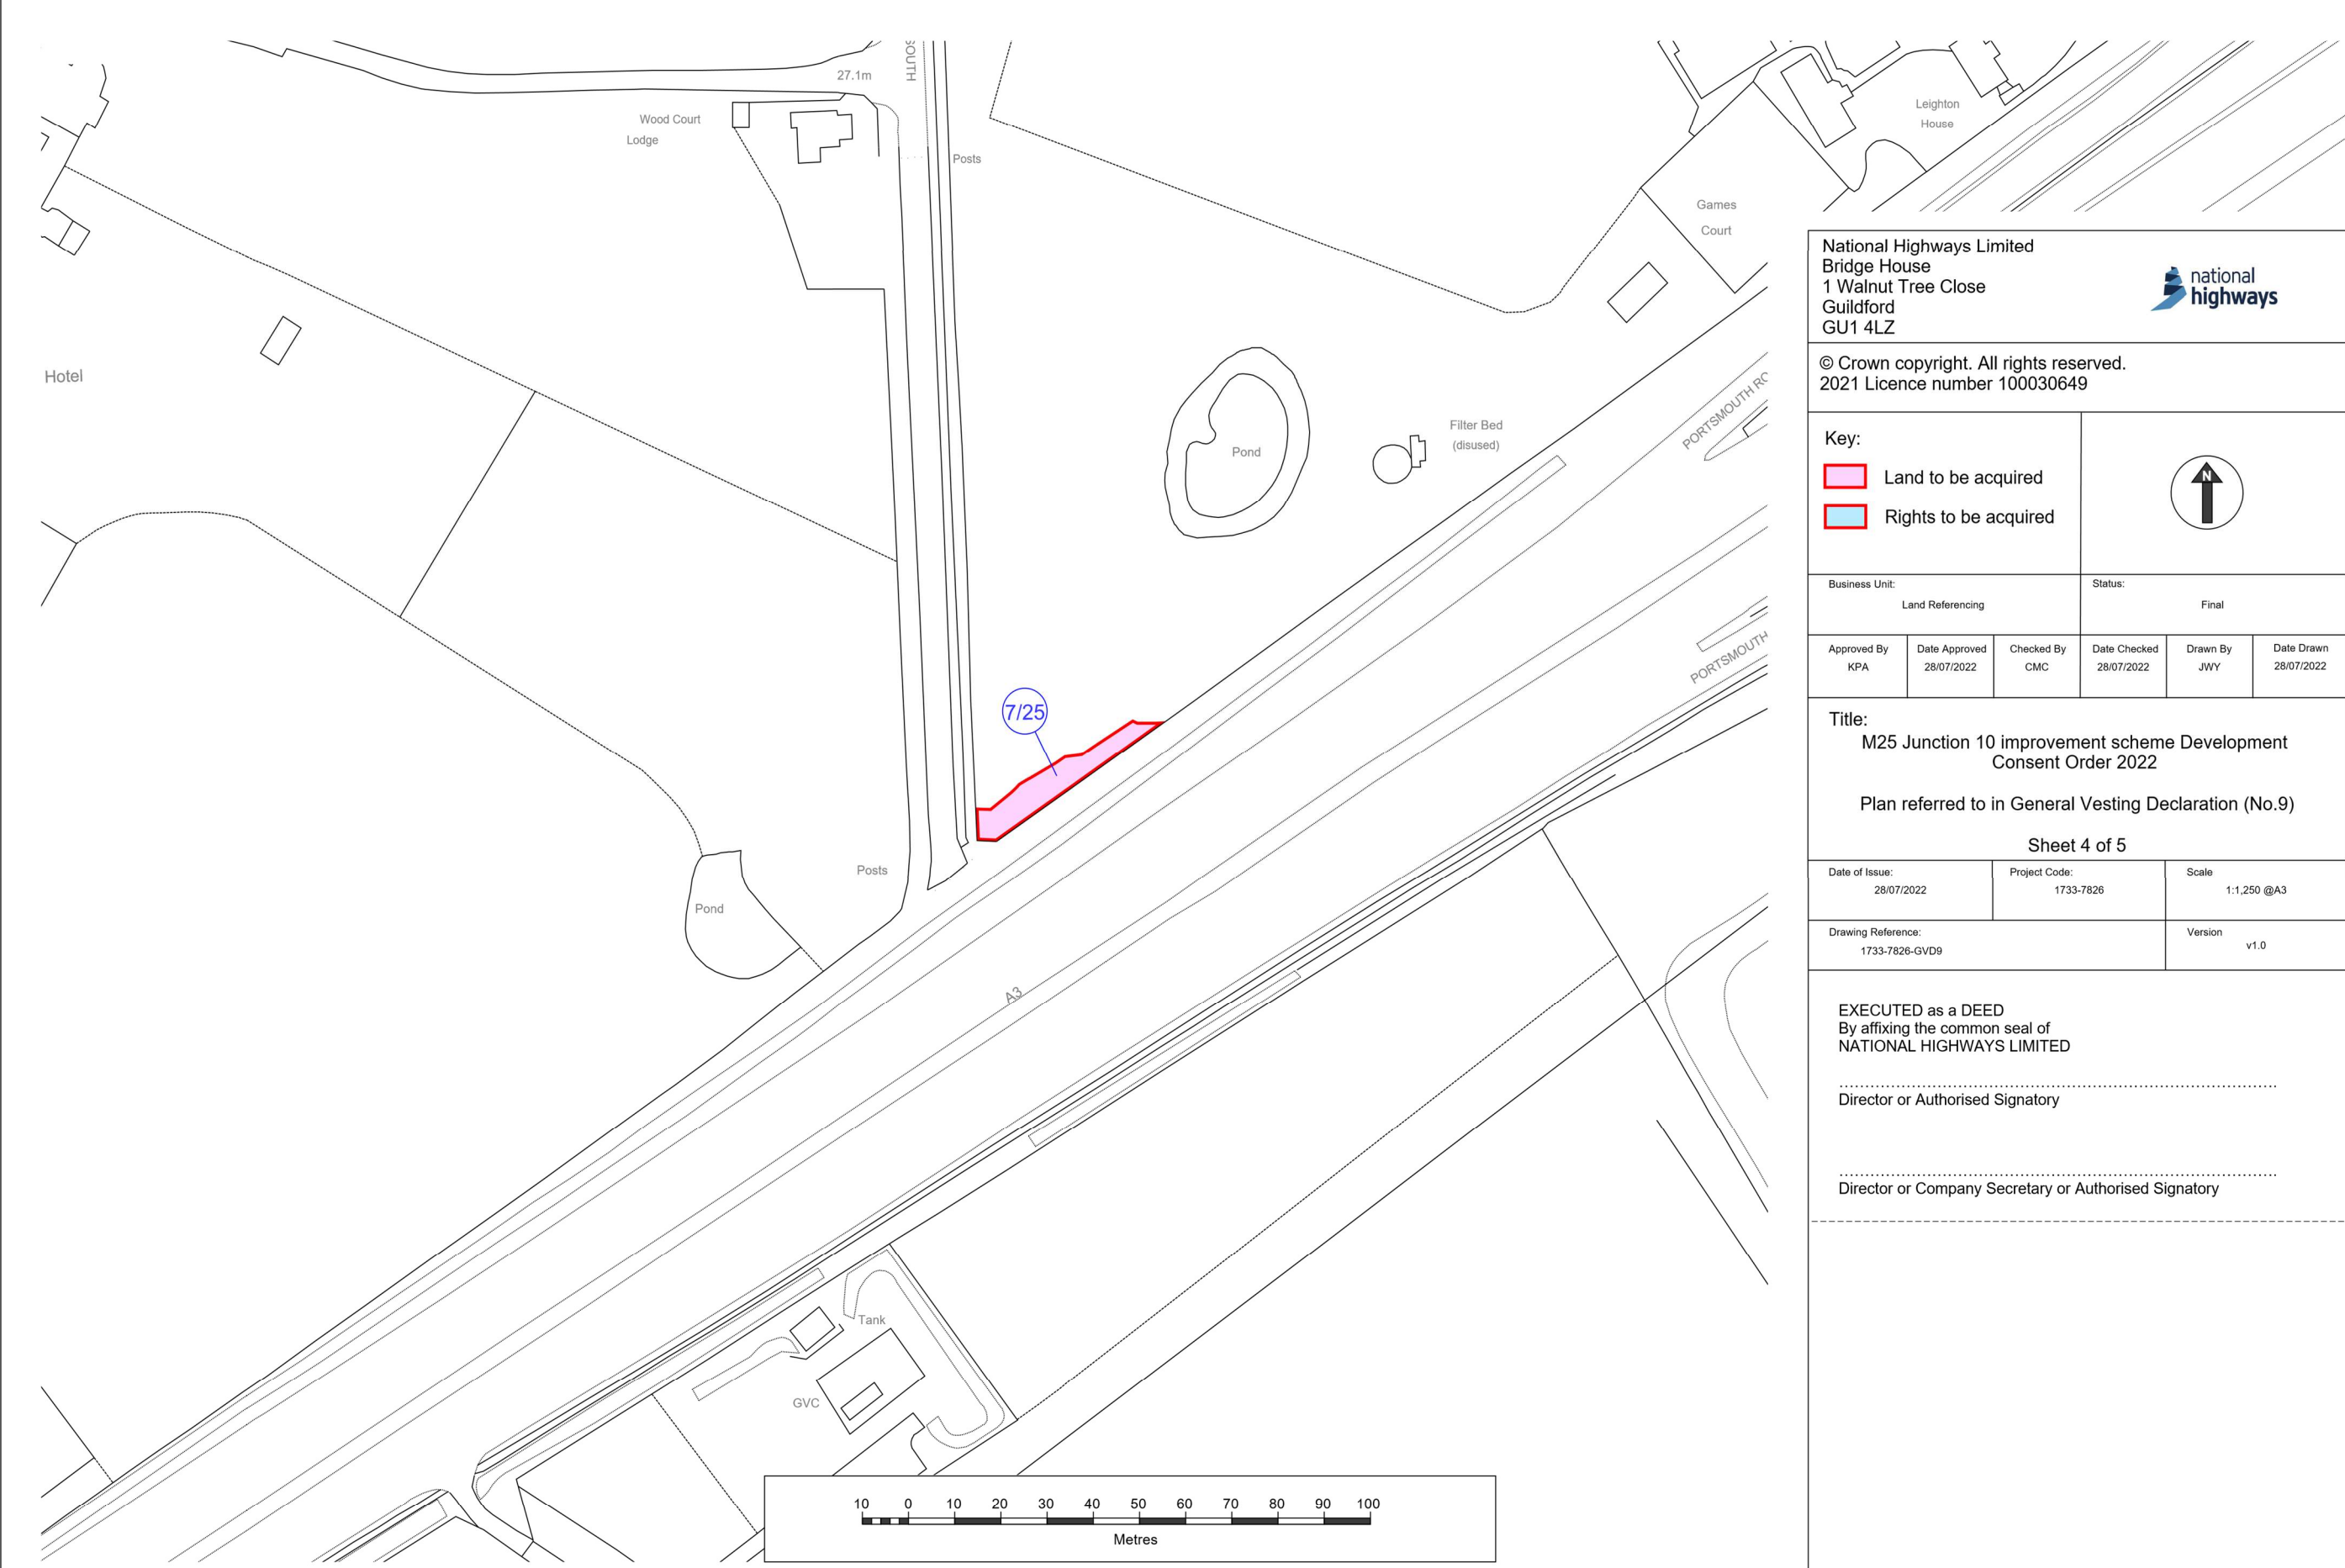

National Highways Limited  
Bridge House  
1 Walnut Tree Close  
Guildford  
GU1 4LZ



© Crown copyright. All rights reserved.  
2021 Licence number 100030649

Key:

Land to be acquired

Rights to be acquired

Business Unit: Land Referencing			Status: Final		
------------------------------------	--	--	------------------	--	--

Approved By KPA	Date Approved 28/07/2022	Checked By CMC	Date Checked 28/07/2022	Drawn By JWY	Date Drawn 28/07/2022
--------------------	-----------------------------	-------------------	----------------------------	-----------------	--------------------------

Title:  
M25 Junction 10 improvement scheme Development  
Consent Order 2022

Plan referred to in General Vesting Declaration (No.9)

Sheet 4 of 5


Date of Issue: 28/07/2022	Project Code: 1733-7826	Scale 1:1,250 @A3
Drawing Reference: 1733-7826-GVD9		Version v1.0


EXECUTED as a DEED  
By affixing the common seal of  
NATIONAL HIGHWAYS LIMITED

.....  
Director or Authorised Signatory



.....  
Director or Company Secretary or Authorised Signatory

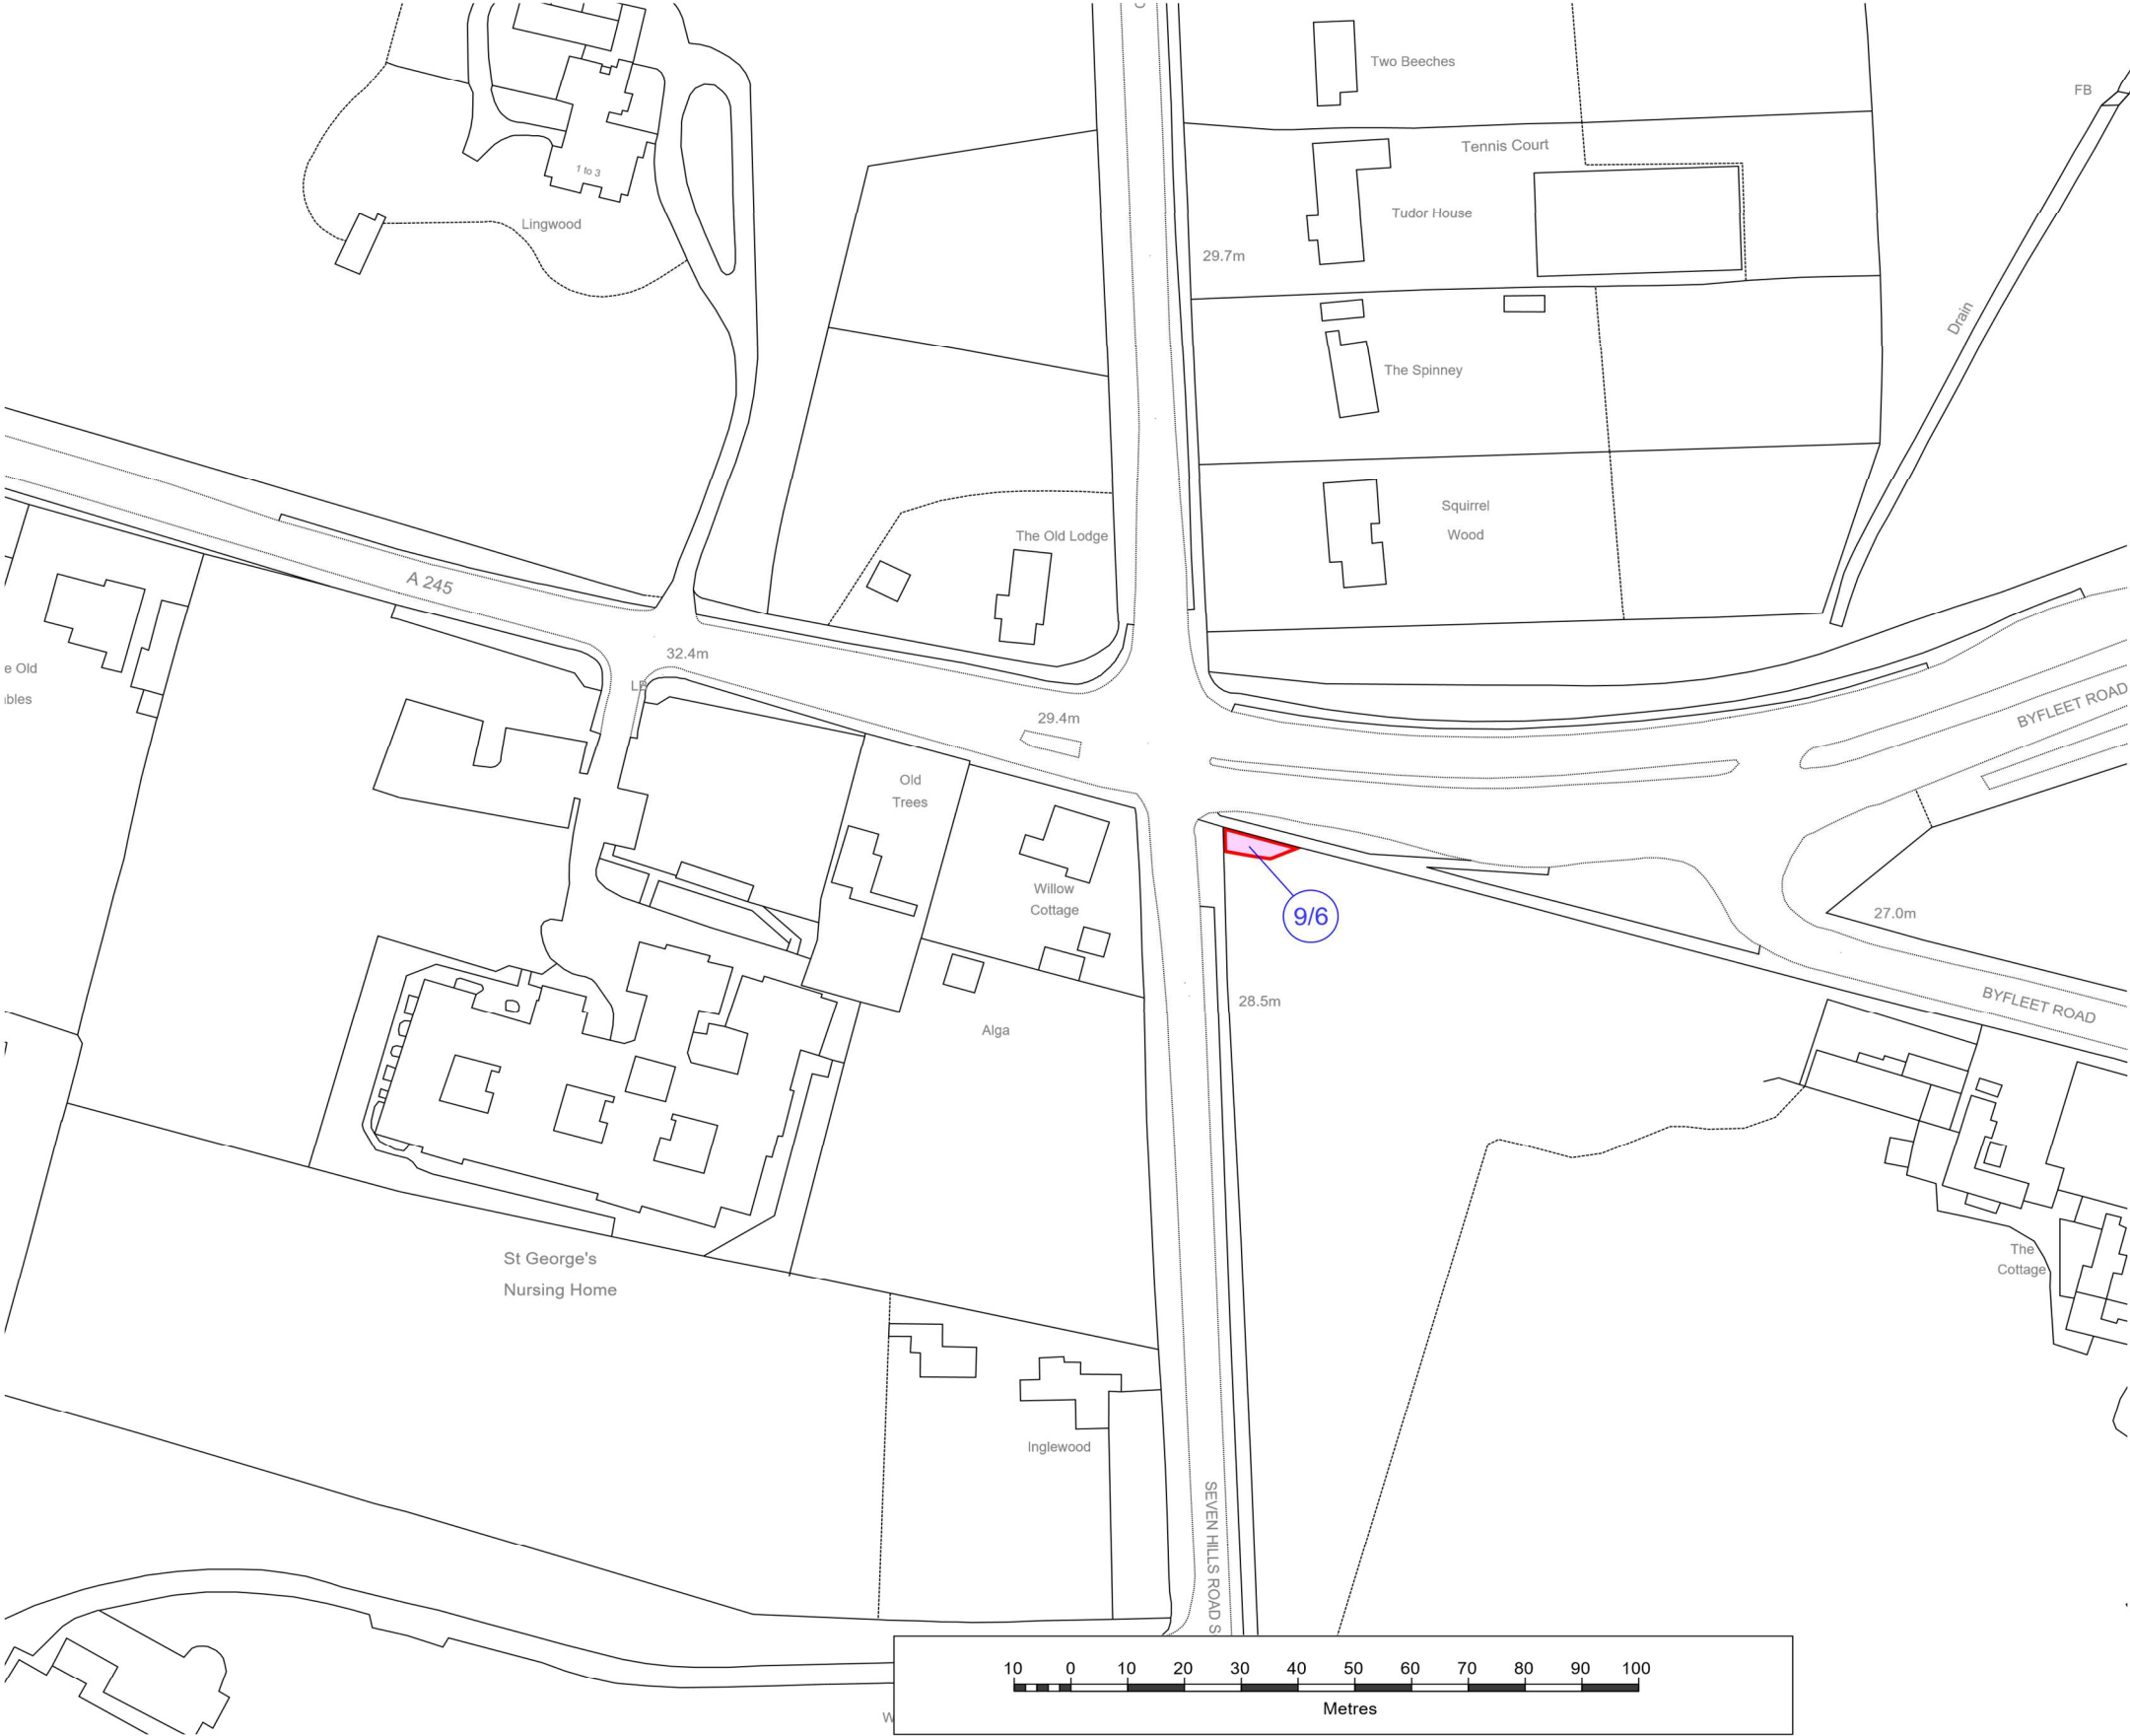
M25 Junction 10 improvement scheme Development Consent Order 2022 Plan referred to in General Vesting Declaration (No.9)



National Highways Limited  
Bridge House  
1 Walnut Tree Close  
Guildford  
GU1 4LZ


© Crown copyright. All rights reserved.  
2021 Licence number 100030649

**Key:**  
 Land to be acquired  
 Rights to be acquired



Business Unit:

Land Referencing

Status:

Final

Approved By

KPA

Date Approved

28/07/2022

Checked By

CMC

Date Checked

28/07/2022

Drawn By

JWY

Date Drawn

28/07/2022

**Title:**  
M25 Junction 10 improvement scheme Development  
Consent Order 2022  
  
Plan referred to in General Vesting Declaration (No.9)  
  
Sheet 5 of 5

Date of Issue:

28/07/2022

Project Code:

1733-7826

Scale

1:1,250 @A3

Drawing Reference:

1733-7826-GVD9

Version

v1.0

EXECUTED as a DEED  
By affixing the common seal of  
NATIONAL HIGHWAYS LIMITED  
  
.....  
Director or Authorised Signatory  
  
.....  
Director or Company Secretary or Authorised Signatory