



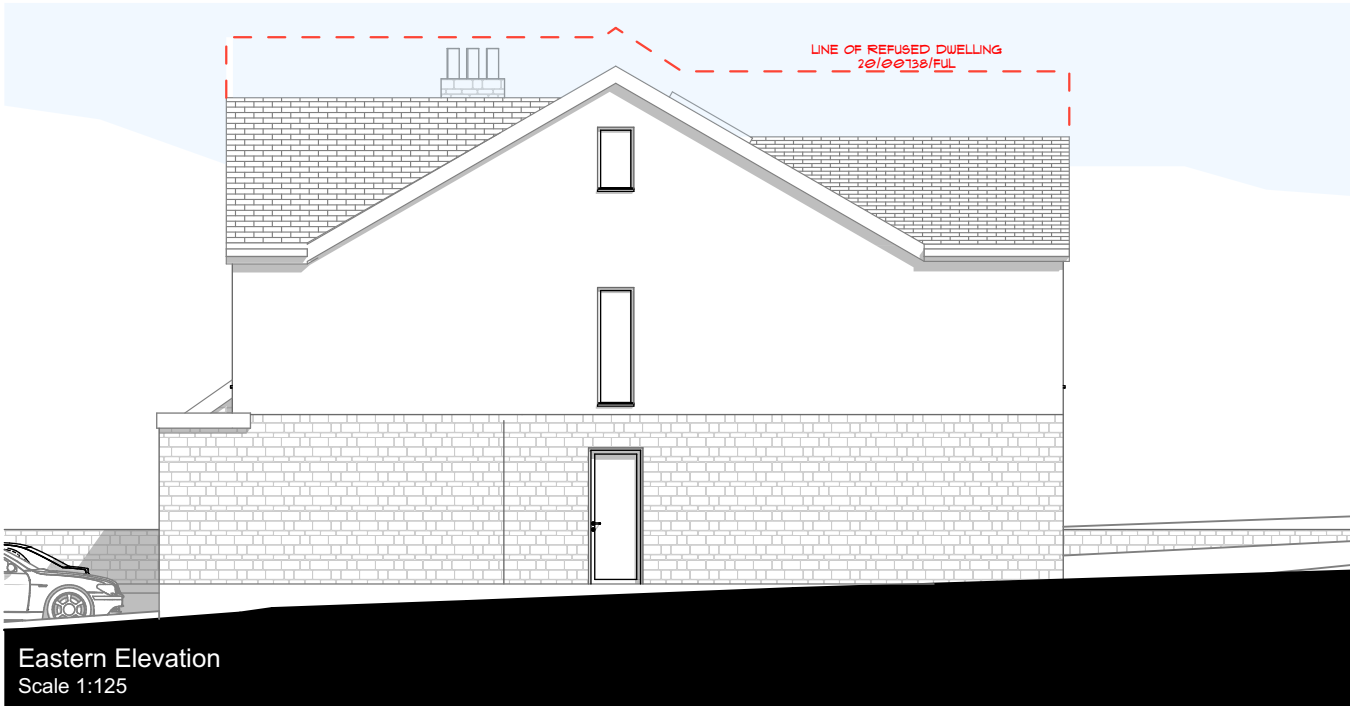


Eastern Elevation
Scale 1:125

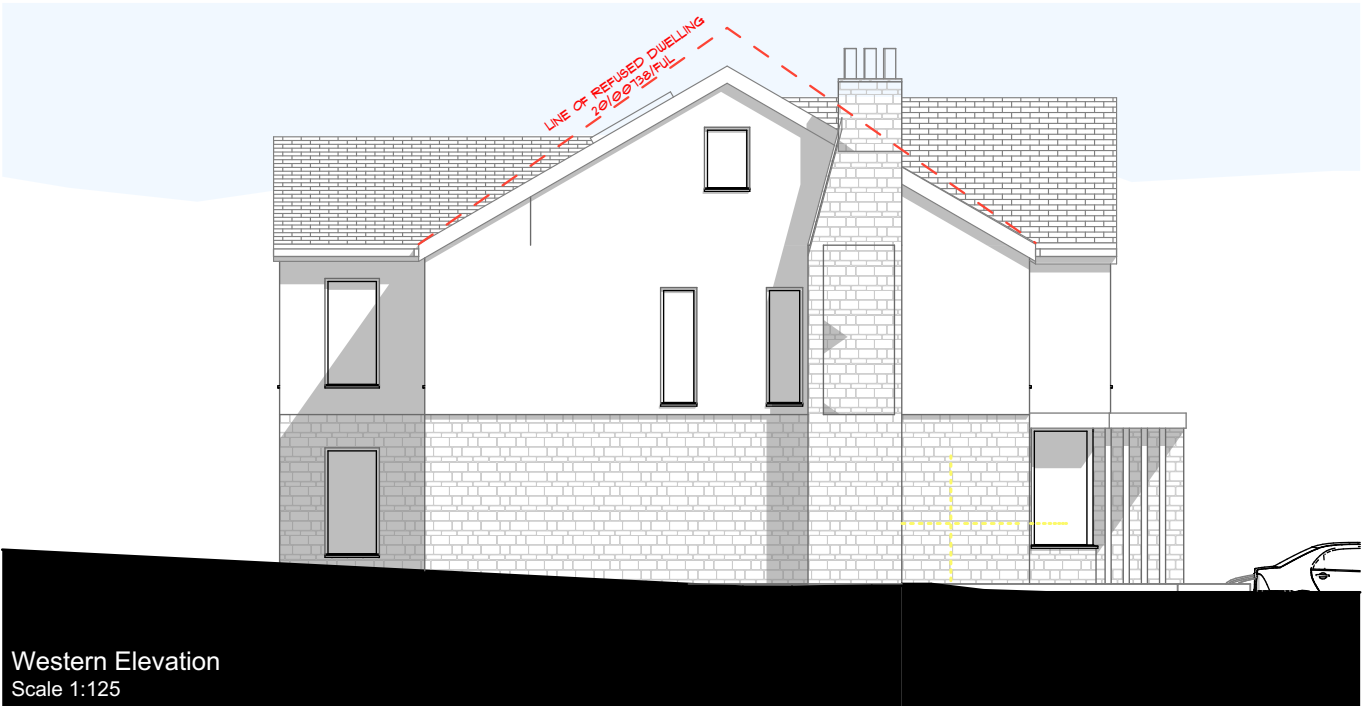


Western Elevation
Scale 1:125




Northern Elevation
Scale 1:125

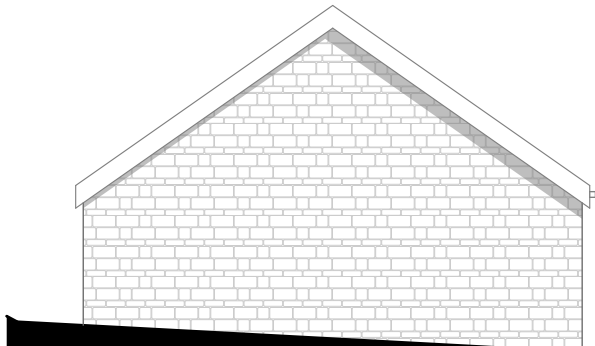

Garage Western Elevation
Scale 1:100

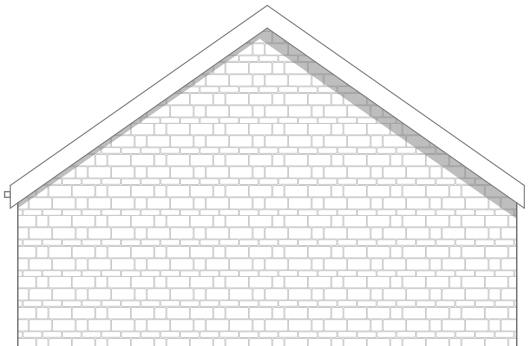

Garage Eastern Elevation
Scale 1:100

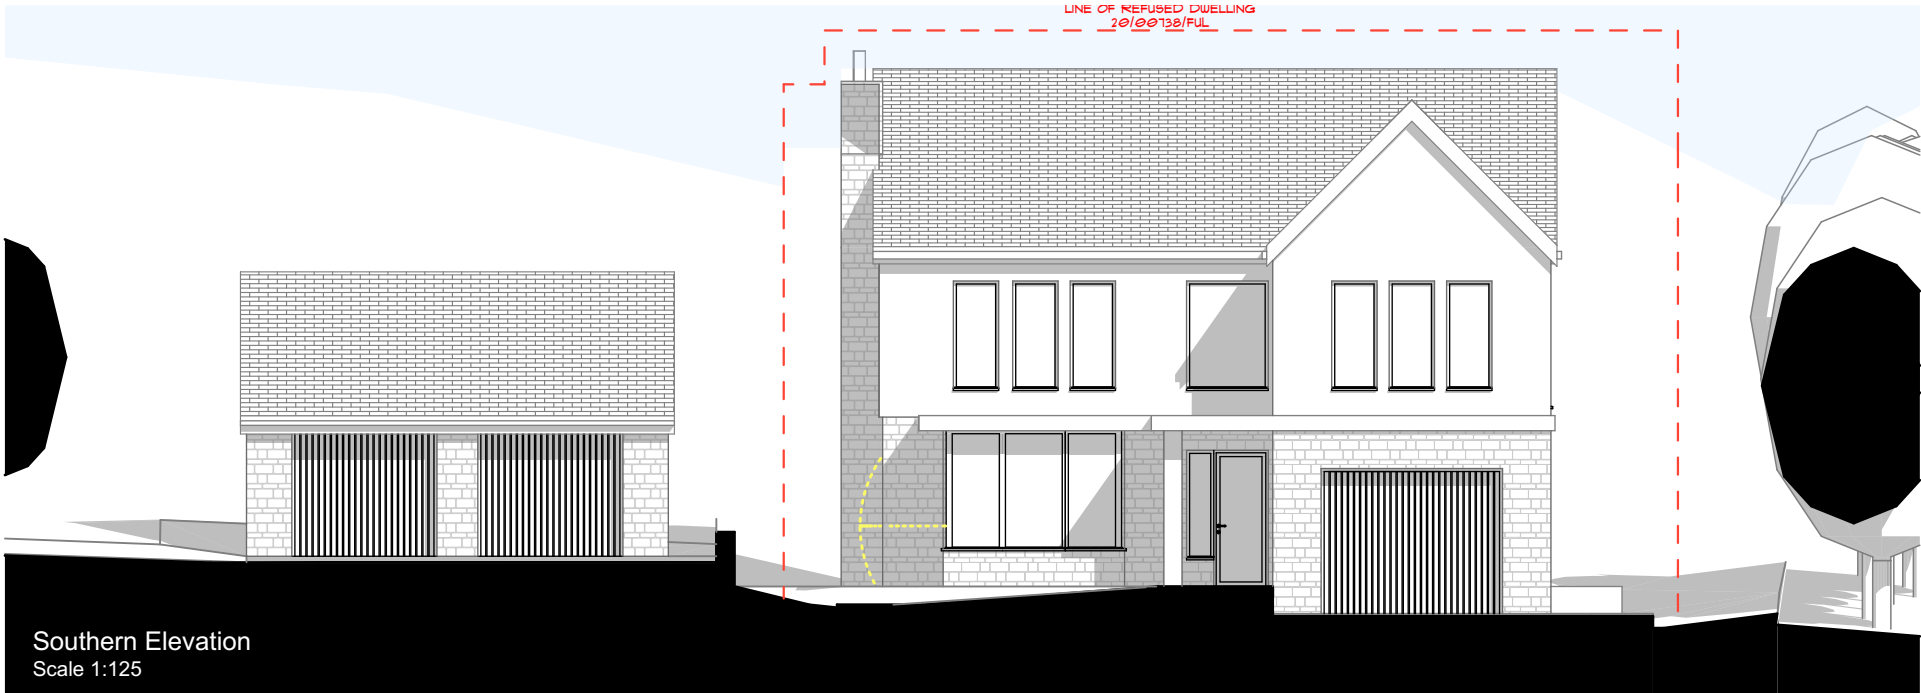

Southern Elevation
Scale 1:125

Rev. C	Refused scheme size indicated	25.08.20
Rev. B	Scheme reduced in size.	18.05.20
Rev. A	Scheme updated for planning submission	12.02.20
Revision	Description	
Client		

Gareth Townend

Project
New Detached Dwelling
472 Leeds Road
Idle, Bradford BD10 9AA
Drawing Title
Proposed Elevations



Gateway Studio, 83 Bradford Road, Idle, Bradford. BD10 9JL
Tel: 01274 424884 Fax: 01274 424885
E-mail: info@janusarchitecture.co.uk
Website: www.janusarchitecture.co.uk

ARCHITECTURAL DESIGN PROJECT MANAGEMENT
PRINCIPAL DESIGNER BIM / 3D RENDERING

Drawing Status		PLANNING	
Scales	1:125, 1:100	Size	A3
		Date	Dec 19
Drawing Number	1013 - 104	Revision	C