




ISSAM FARES INSTITUTE - Site Plan

- 1. Issam Fares Institute [IFI]
- 2. Lee Observatory
- 3. Nicely Hall 1
- 4. Nicely Hall 2
- 5. West Hall
- 6. Fisk Hall
- 7. Bliss Hall
- 8. The Oval
- 9. AUB Dorms
- 10. Bliss Street
- 11. Access to International College
- 12. Road
- 13. AUB Dorms Access Gate

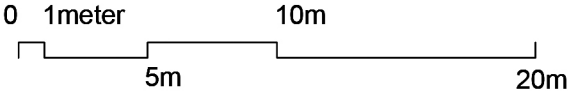



ISSAM FARES INSTITUTE - first floor

- 1. Researcher's Office
- 2. Seminar Room
- 3. Lobby
- 4. Toilets
- 5. Electrical Room
- 6. Lift
- 7. Stairs
- 8. Hardscape
- 9. Softscape

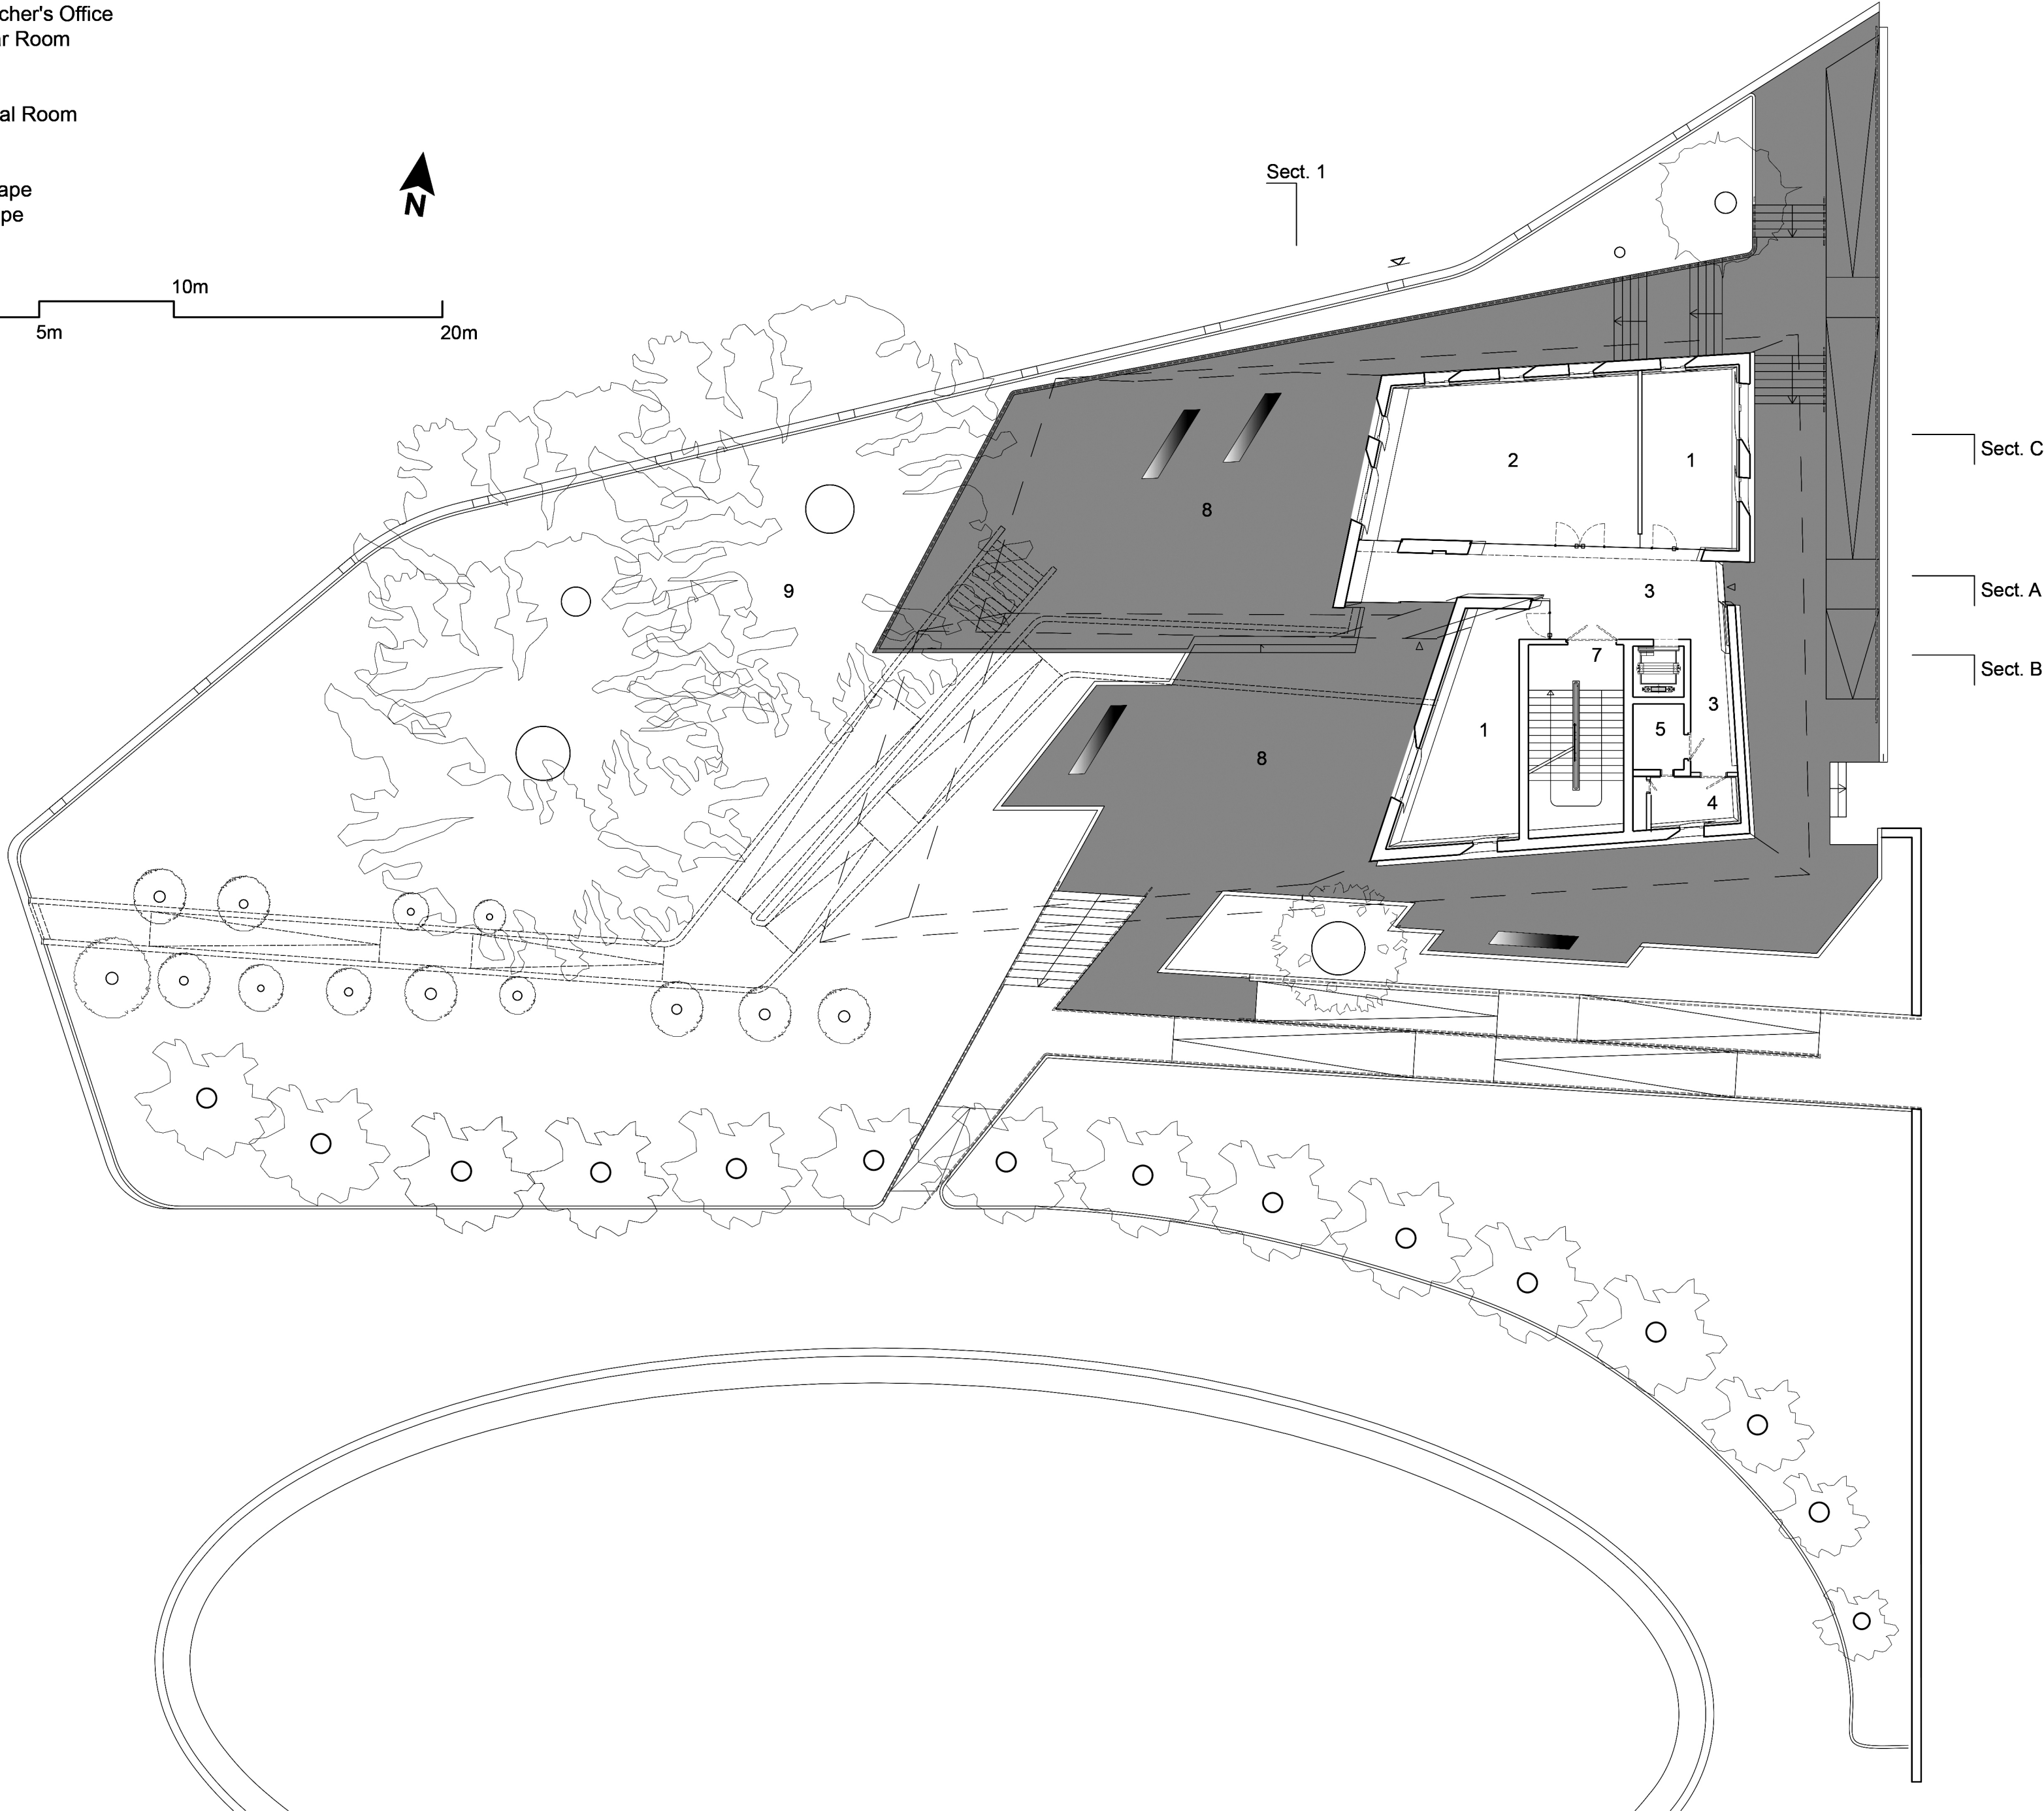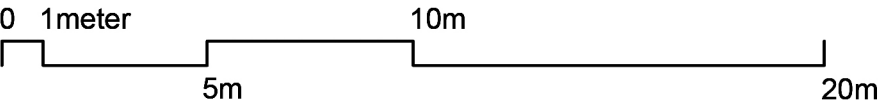

ISSAM FARES INSTITUTE - Second Floor

- 1. IFI Director's Office
- 2. IFI Director Assistant's Office
- 3. Researcher's Office
- 4. Researcher's Lounge
- 5. Utilities Room
- 6. Lobby
- 7. Stairs
- 8. Lift
- 9. Electric Room
- 10. Toilets
- 11. Main Access Ramp
- 12. Void

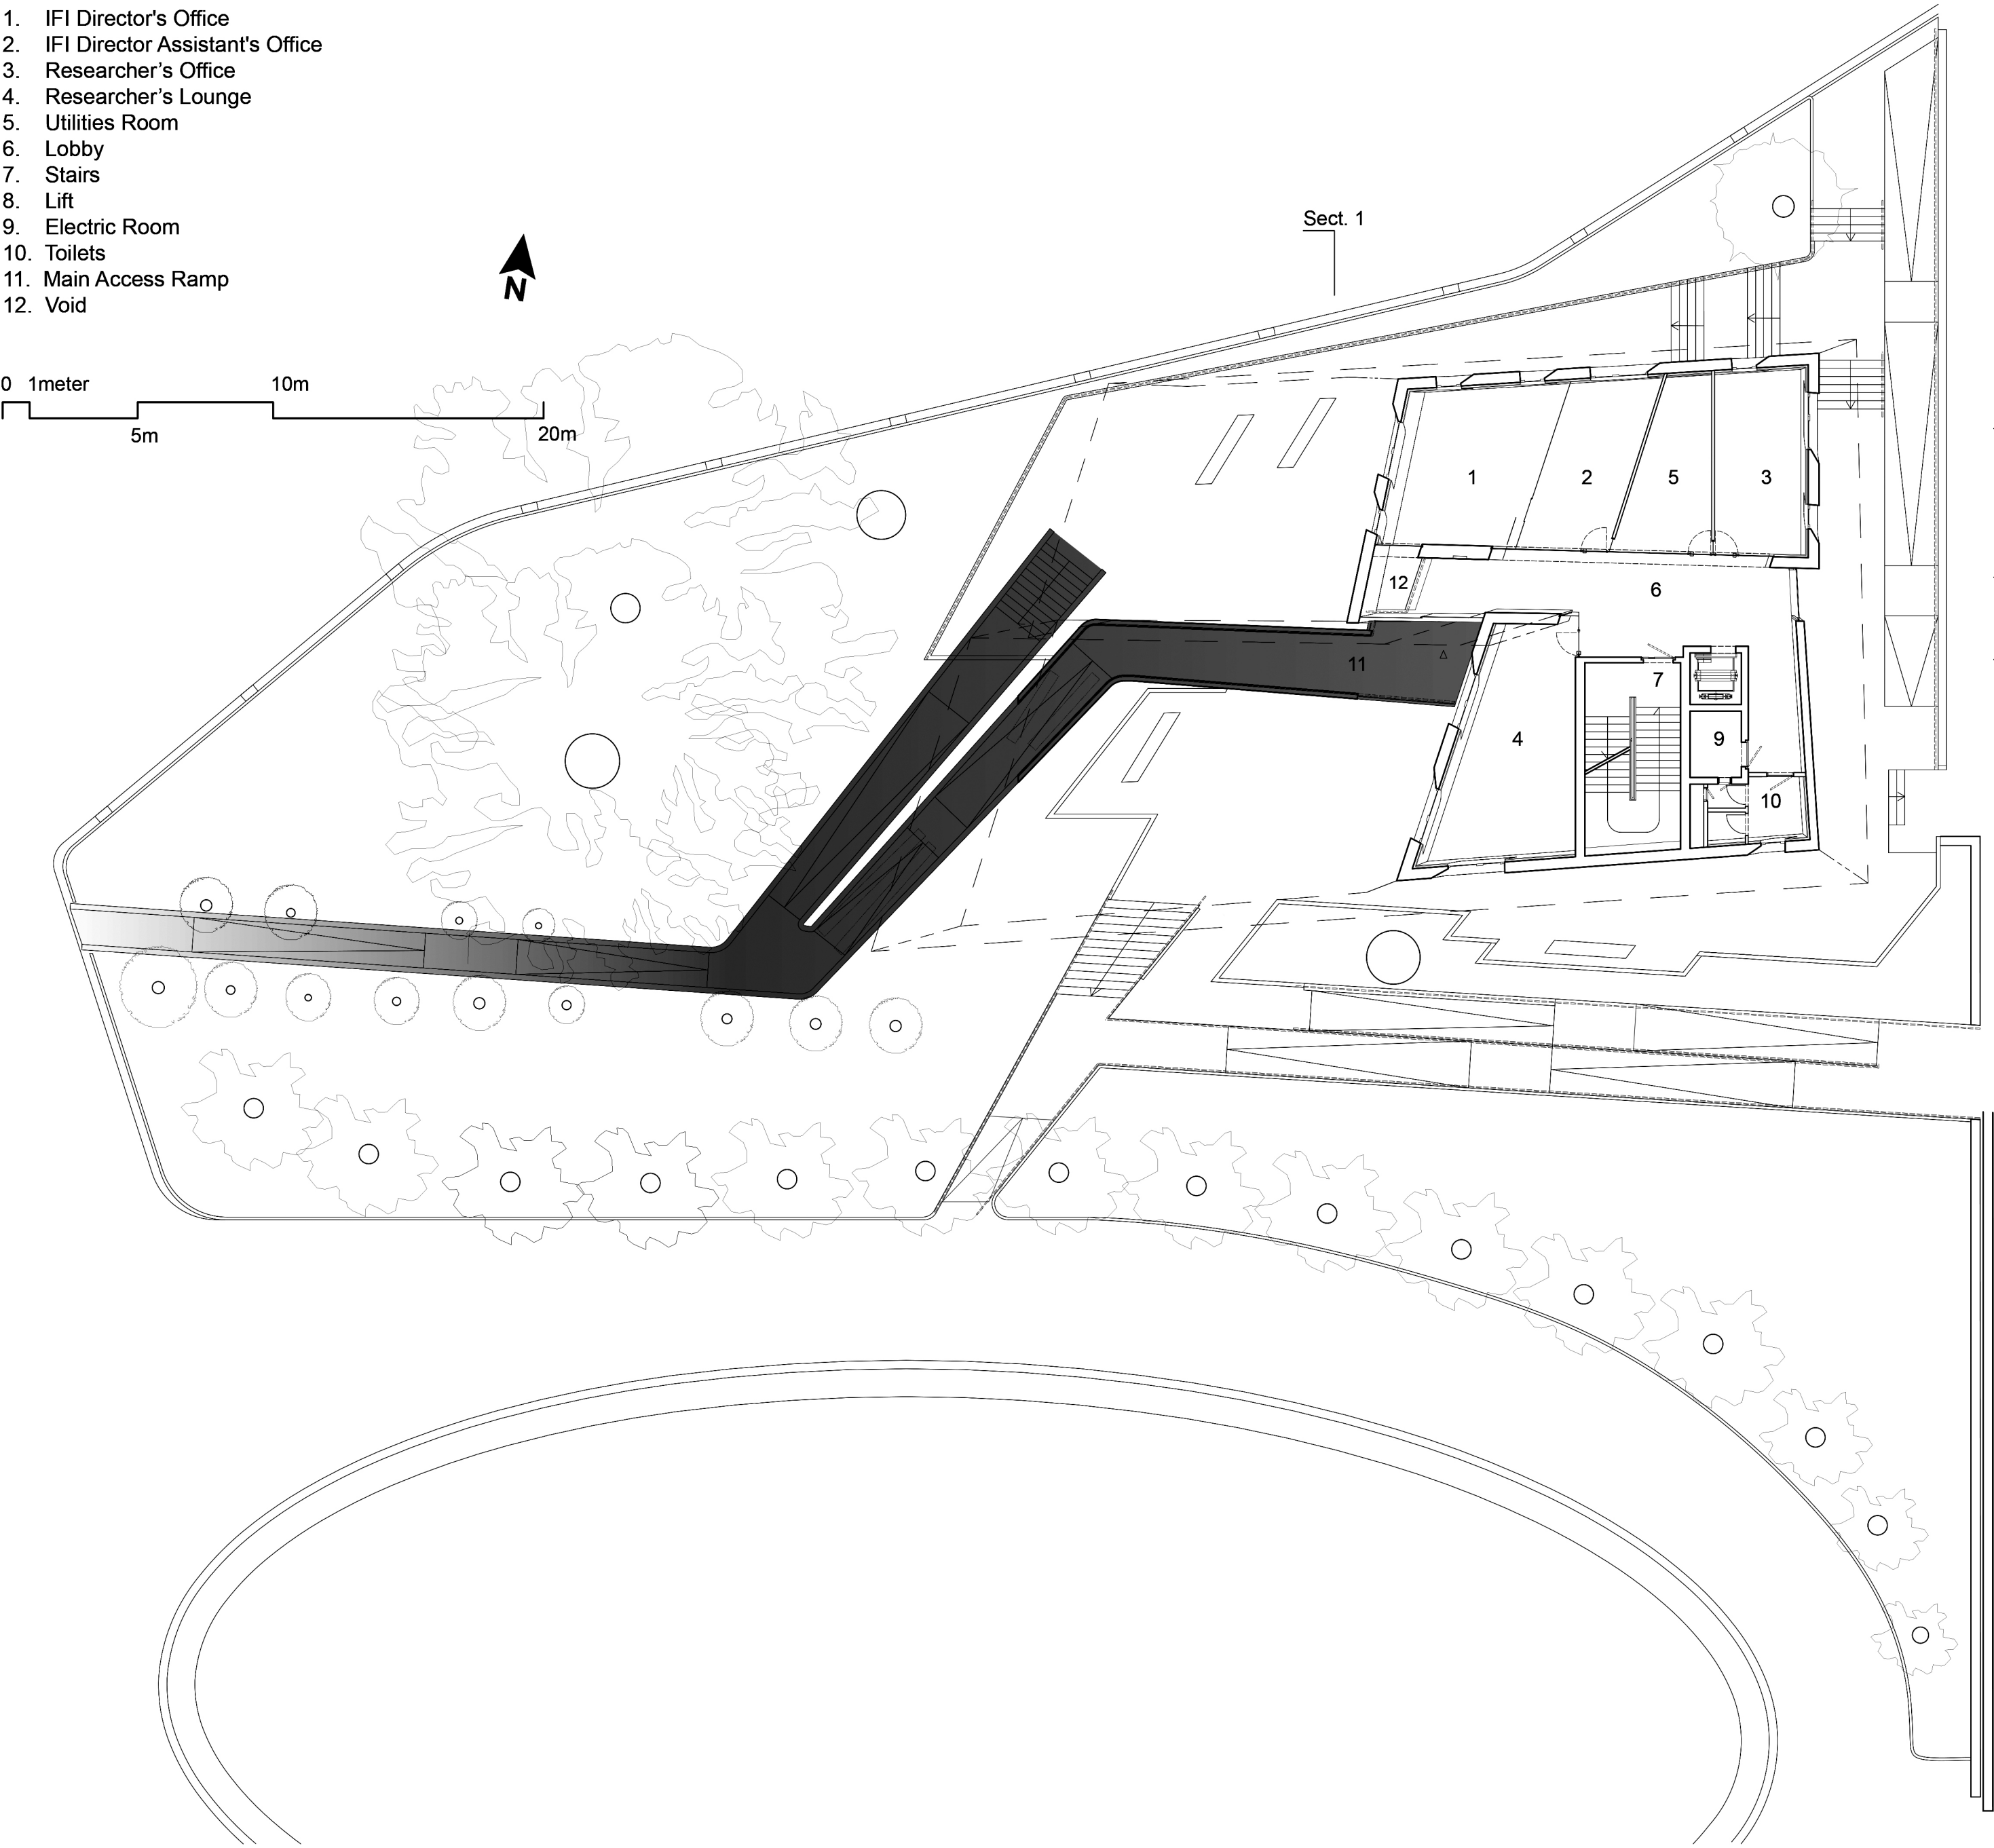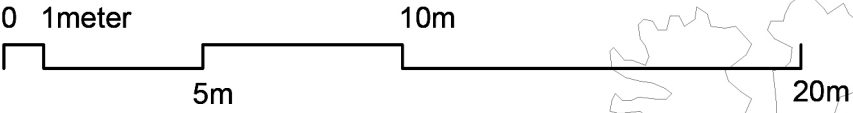



Sect. C

Sect. A

Sect. B



ISSAM FARES INSTITUTE - Third Floor Plan

- 1. Researcher's Office
- 2. Seminar Rooms
- 3. Lobby
- 4. Kitchenette
- 5. Toilets
- 6. Electrical Room
- 7. Stairs
- 8. Lift

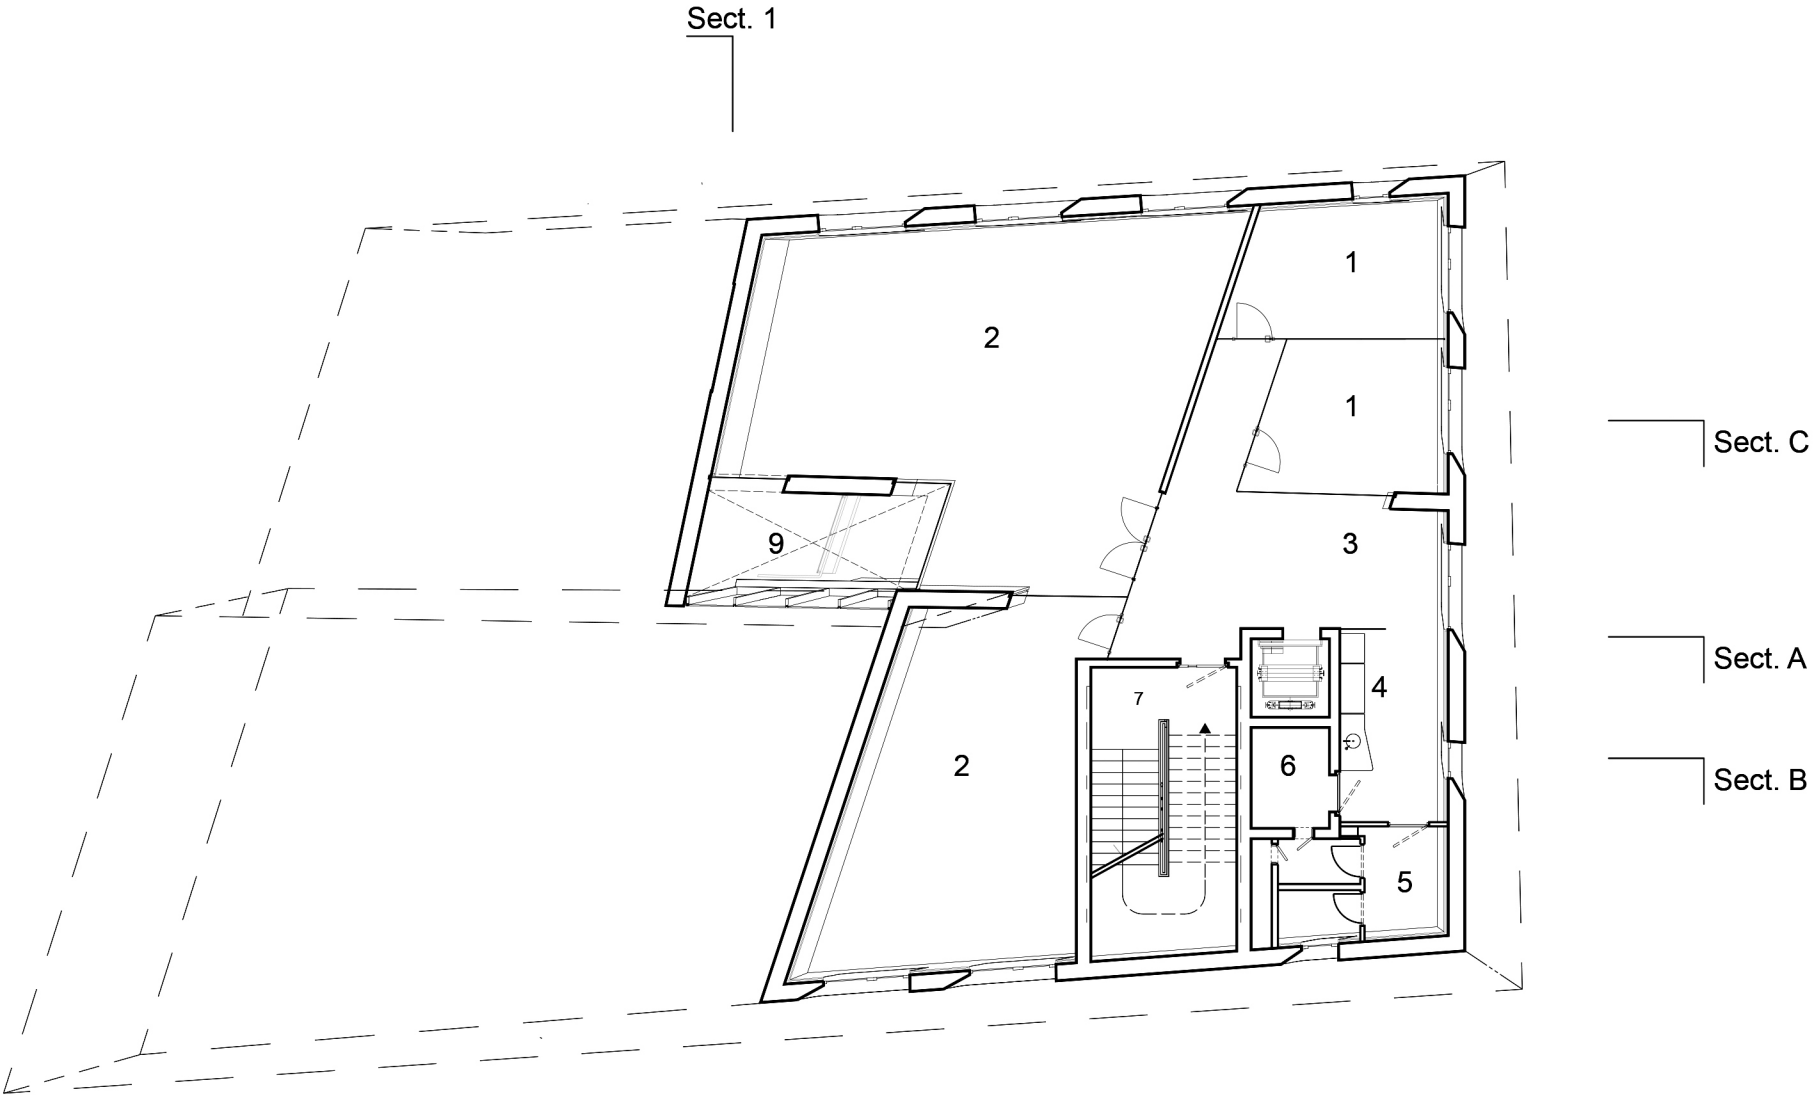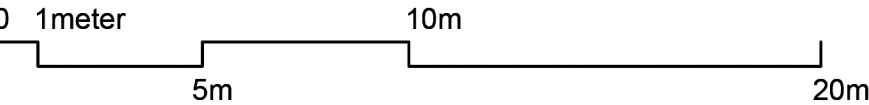



ISSAM FARES INSTITUTE - Fourth Floor

- 1. Researcher's Office
- 2. Workshop Lounge
- 3. Lobby
- 4. Kitchen
- 5. Researcher's Assistants Office
- 6. Workshop Conference Room
- 7. Breakout Room
- 8. Translation Room
- 9. Smart Zone
- 10. Server Room
- 11. Toilets
- 12. Electric Room
- 13. Lift
- 14. Stairs

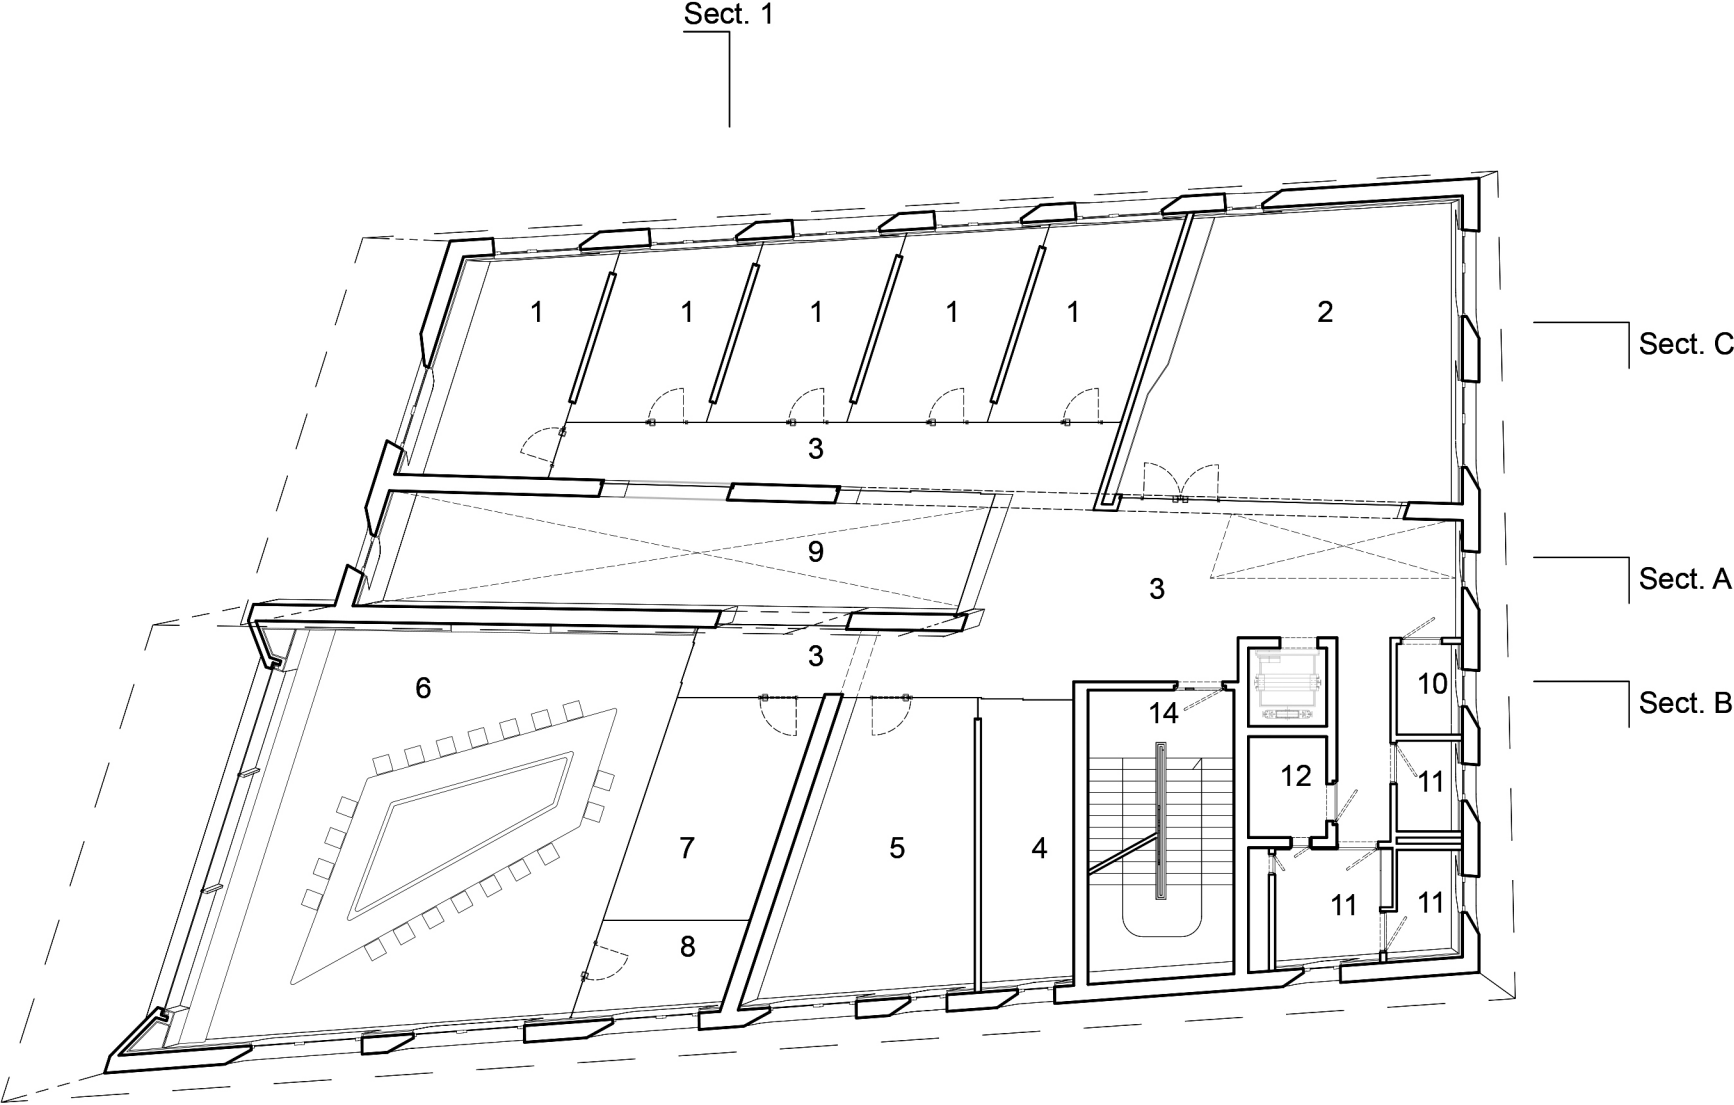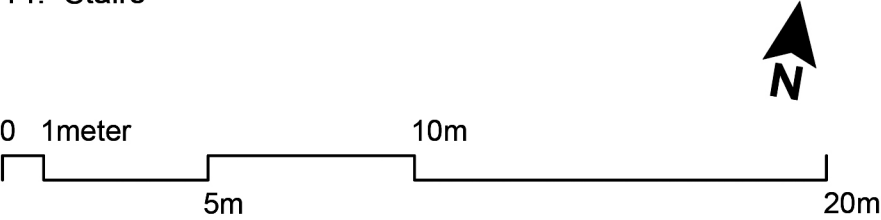


ISSAM FARES INSTITUTE - Fifth Floor Plan

- 1. Reading Room
- 2. Intern's Office
- 3. Lobby
- 4. Roof Terrace
- 5. Toilets
- 6. Void To Below
- 7. Storage Room and Acces to Roof
- 8. Electric Room
- 9. Lift
- 10. Stairs

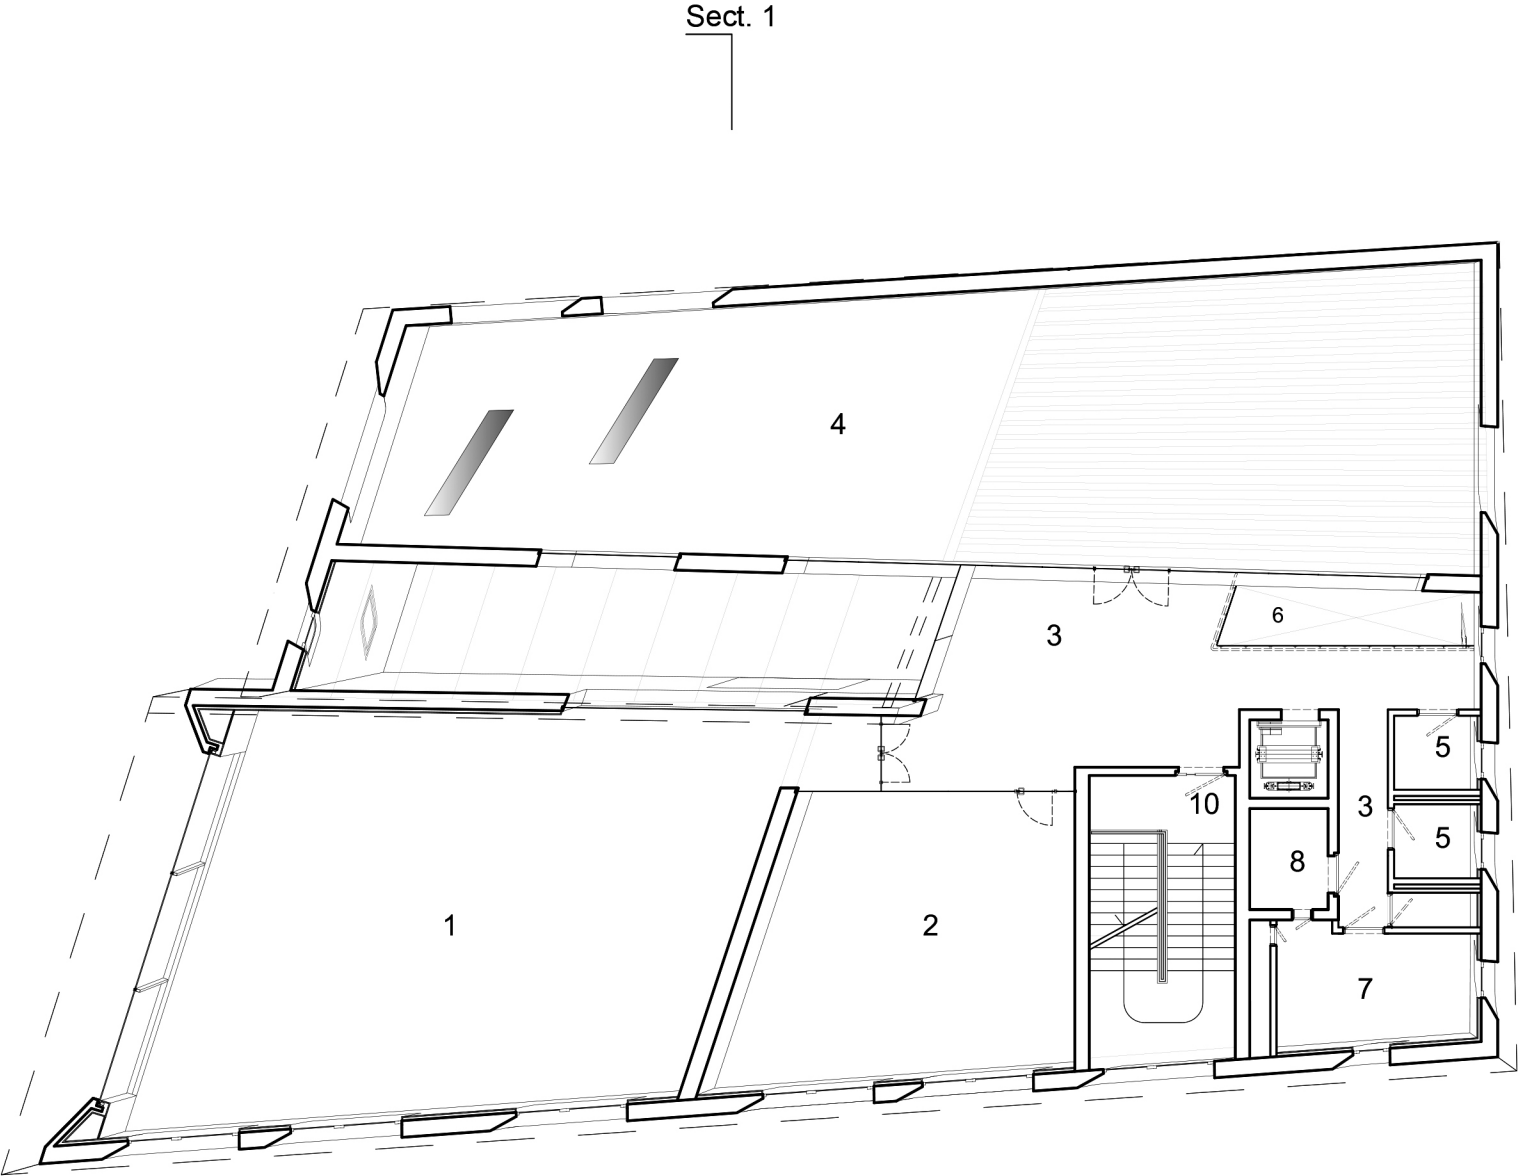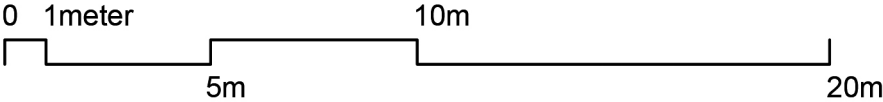



ISSAM FARES INSTITUTE
Basement / Auditorium floor

- 1. Auditorium Lounge
- 2. Auditorium
- 3. Breakout Room
- 4. Translation Room
- 5. Projection Room
- 6. Control Room
- 7. Storage Room
- 8. Server Room
- 9. Lobby
- 10. Mechanical Room
- 11. Toilets
- 12. Janitor Room
- 13. Electrical Room
- 14. Lift
- 15. Stairs
- 16. Water Tank
- 17. Road

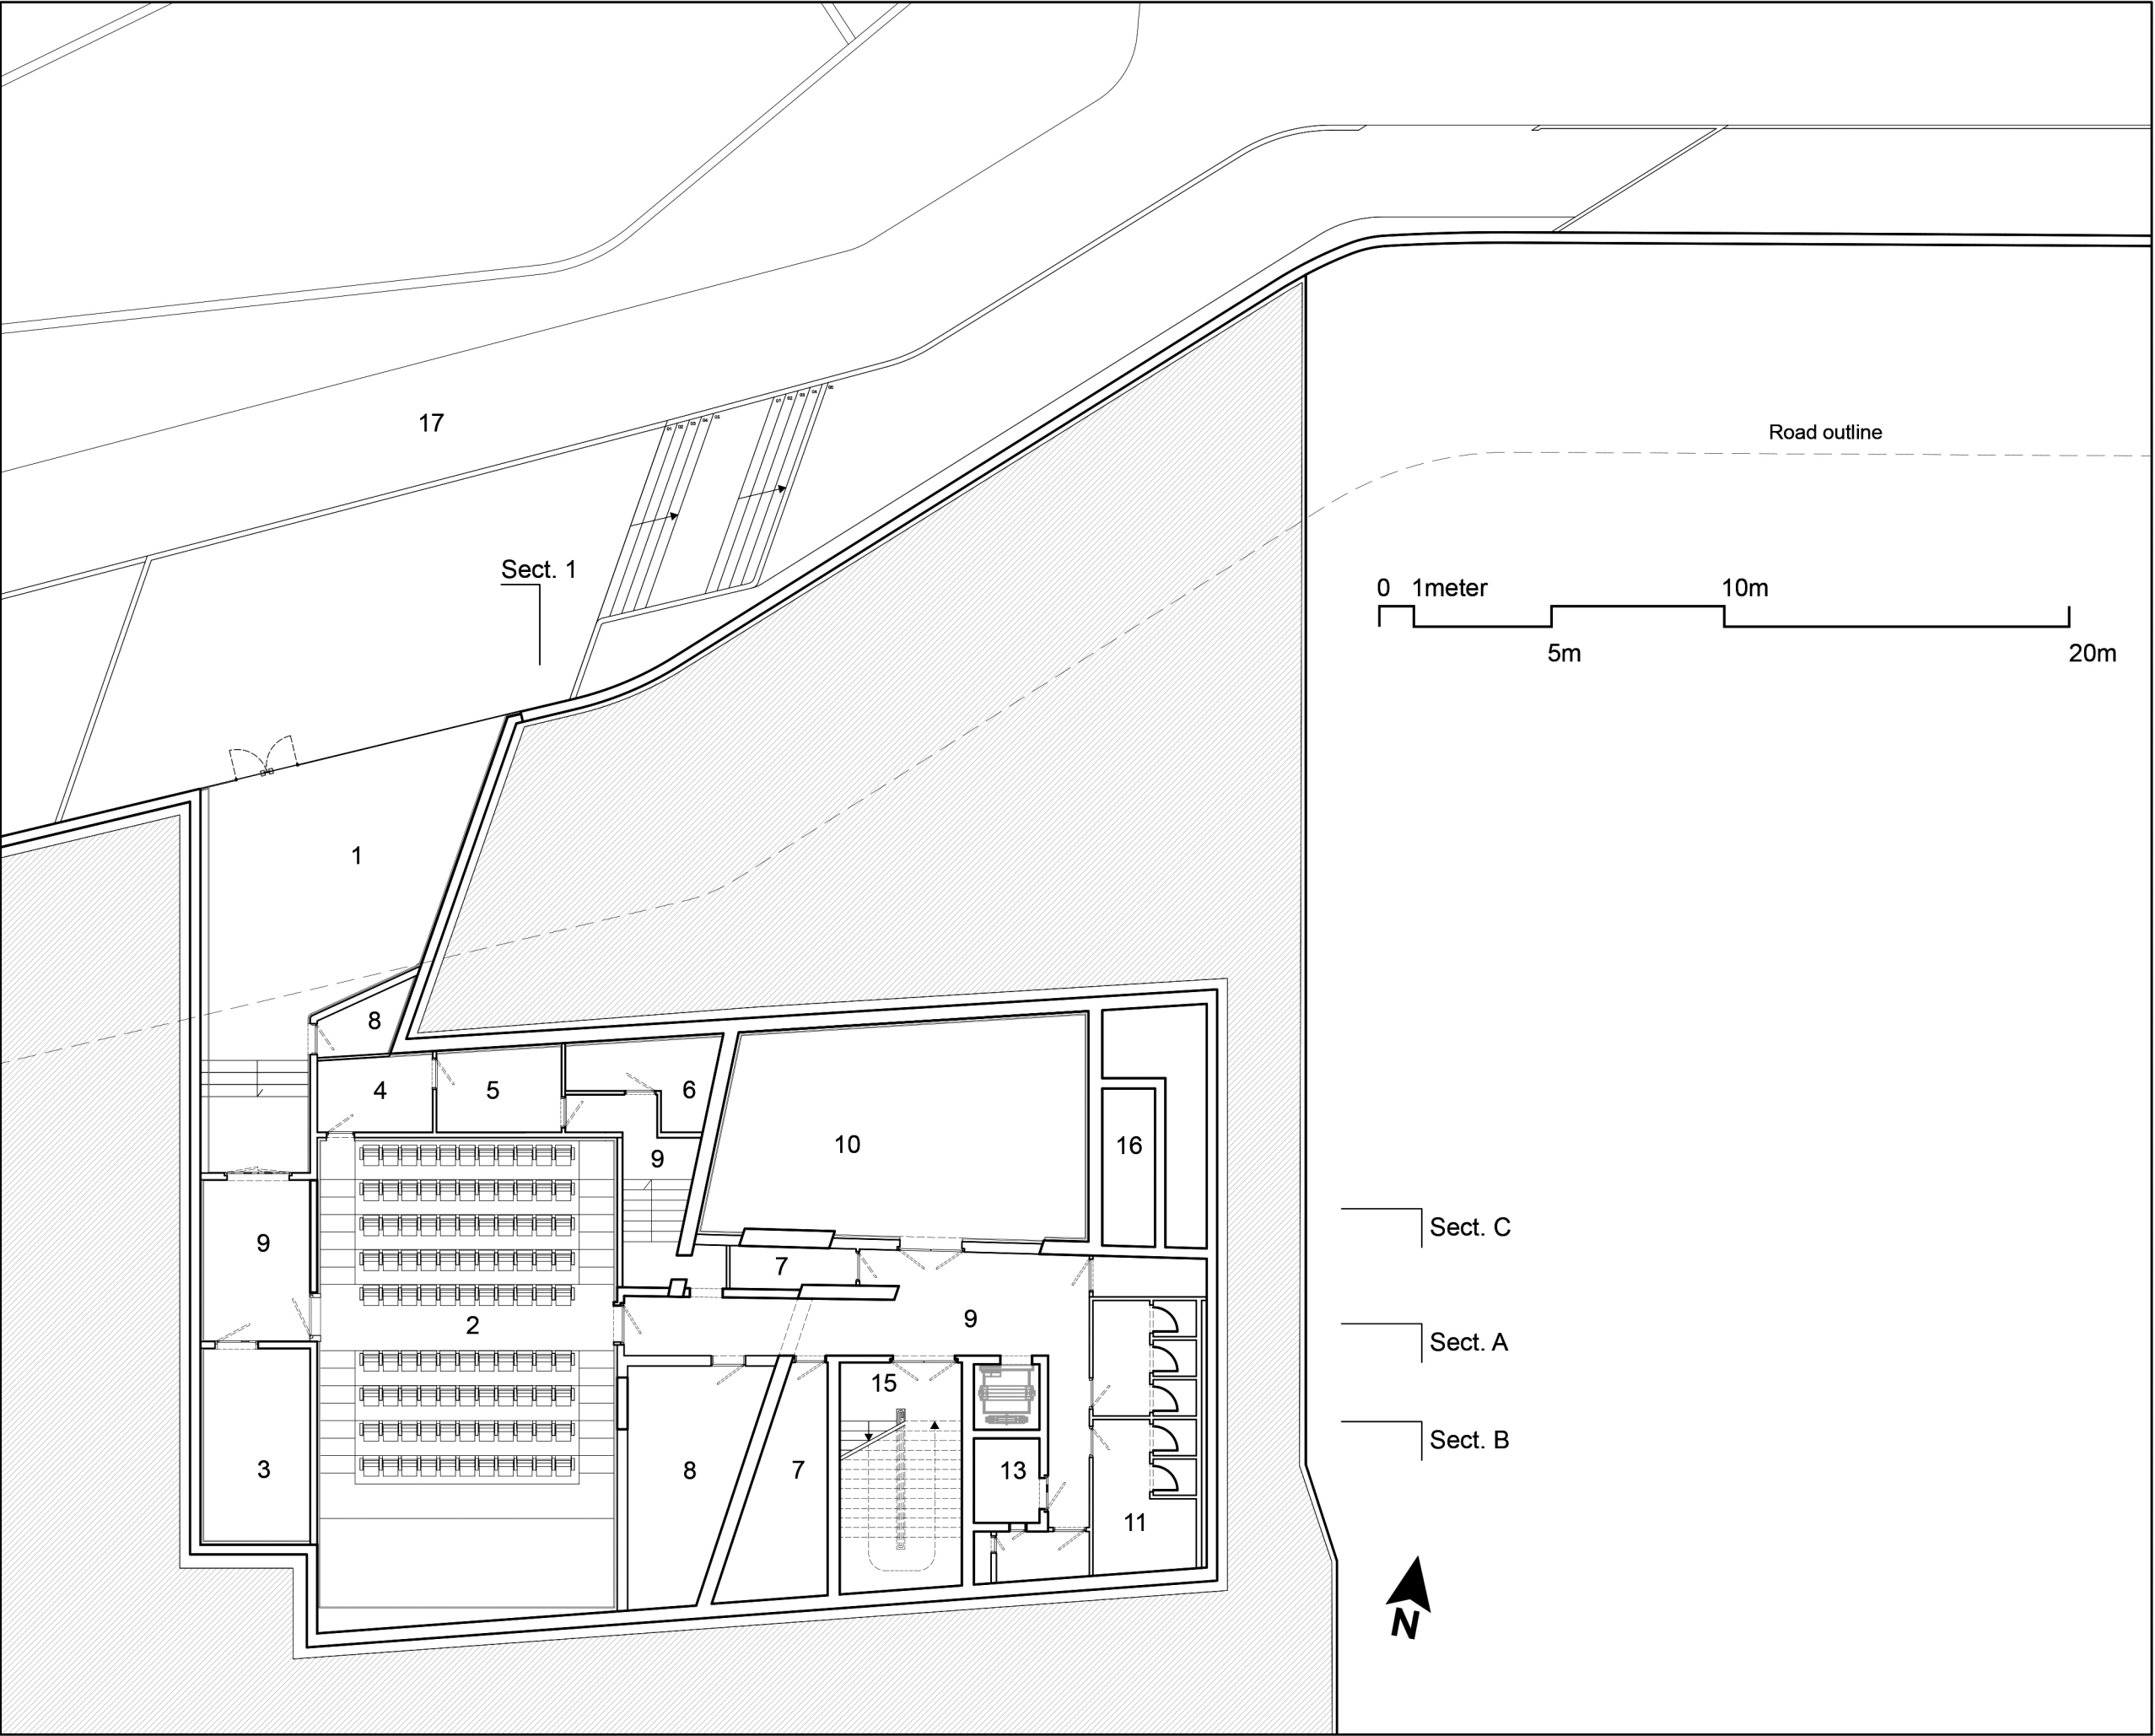


ISSAM FARES INSTITUTE - Roof Plan

- 1. Roof Terrace
- 2. Accessible Roof
- 3. Skylight Glass Cover

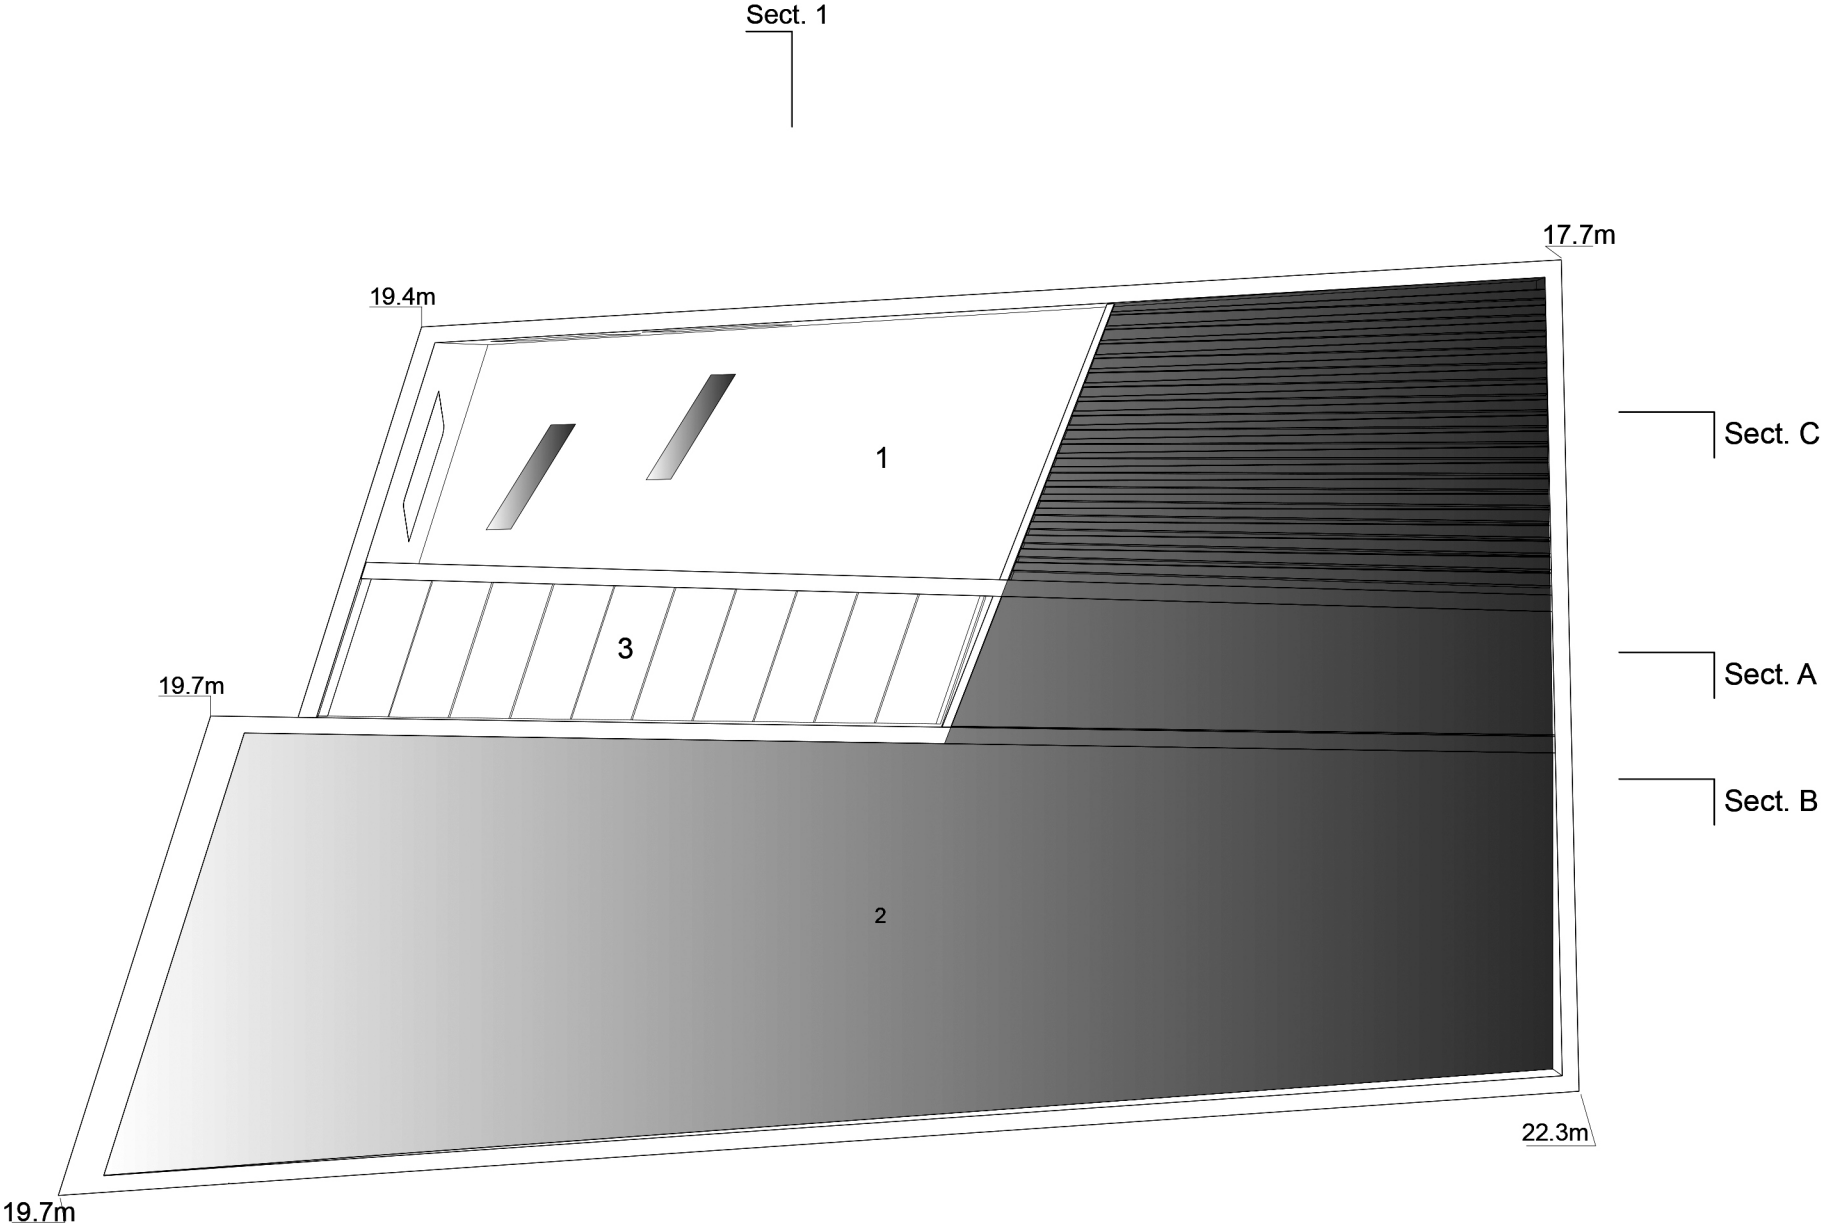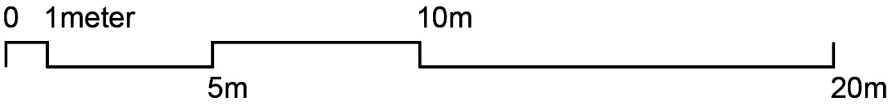


ISSAM FARES INSTITUTE IFI - Cross Section

1. ReadingRoom
2. Intern's Office
3. Roof Terrace
4. Smart Zone
5. Breakout Room
6. Translation Room
7. Researcher's Office
8. Seminar Room
9. External Covered Area
10. Auditorium Main Entrance
11. Lobby
12. Void to Below
13. Auditorium
14. Projection Room
15. Ventilation Cavity

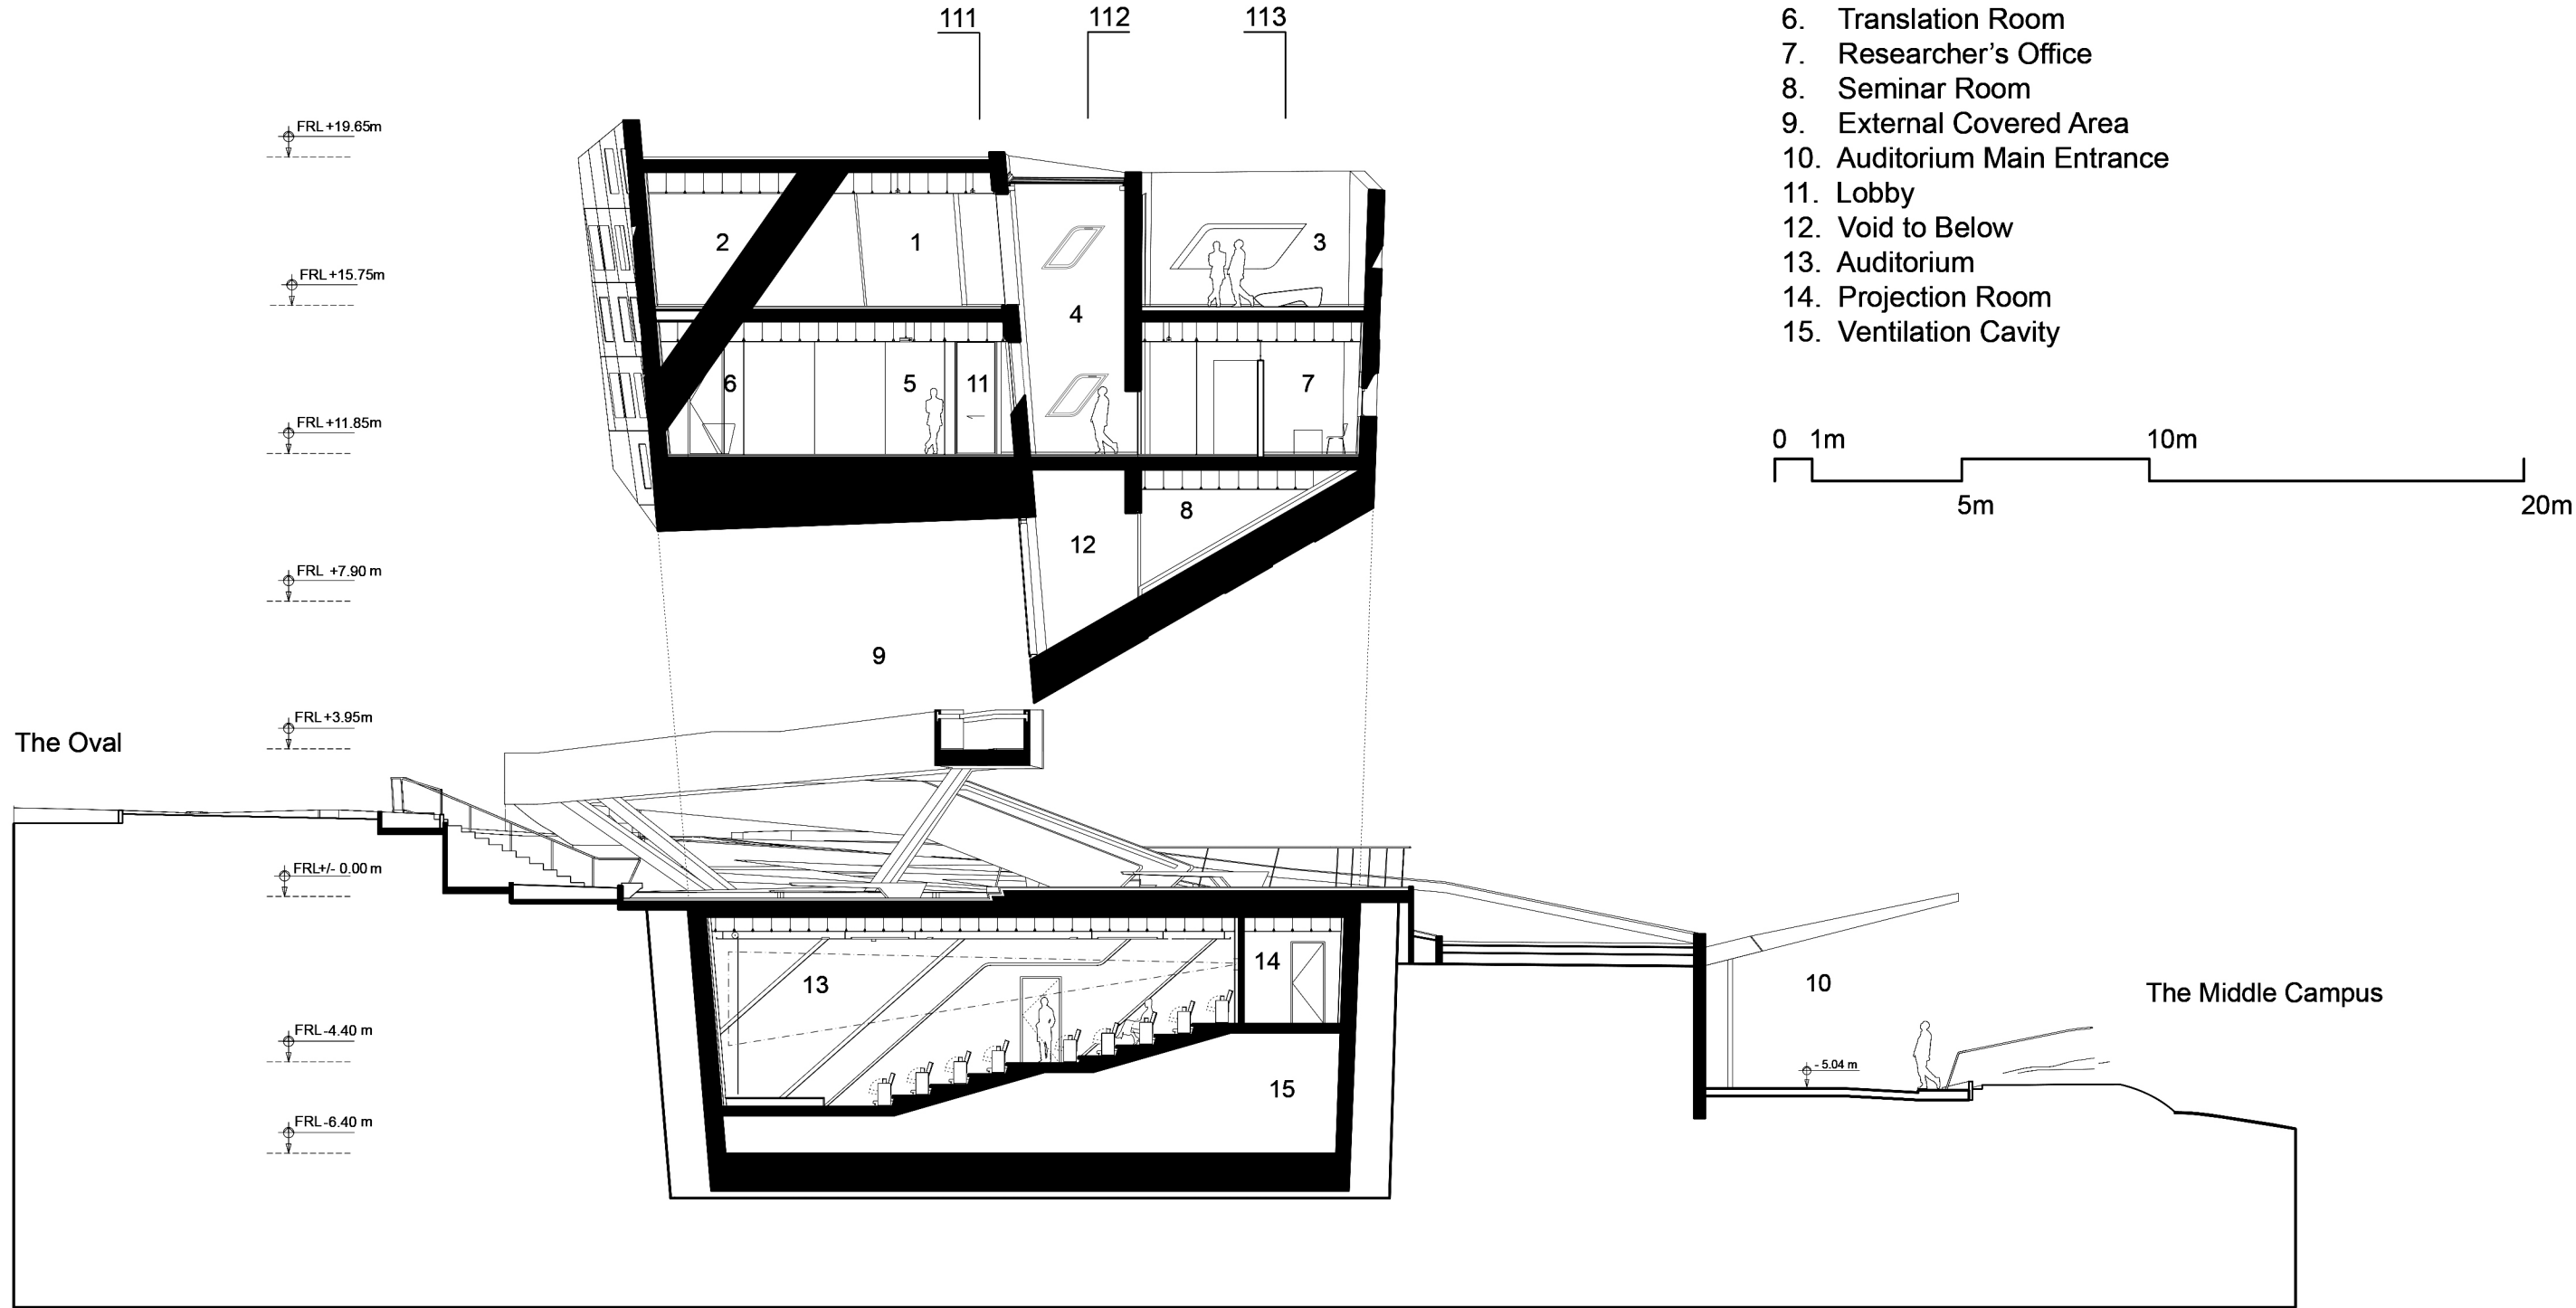


Issam Fares Institution IFI - Cross Section Through Atria

- 1. Smart Zone
- 2. Atrium
- 3. Lobby
- 4. Entrance Lobby
- 5. Auditorium
- 6. Ventilation Cavity
- 7. Storage Room
- 8. Seminar Room
- 9. Sump Pit Room
- 10. External Covered Area
- 11. East Entrance
- 12. Kitchen

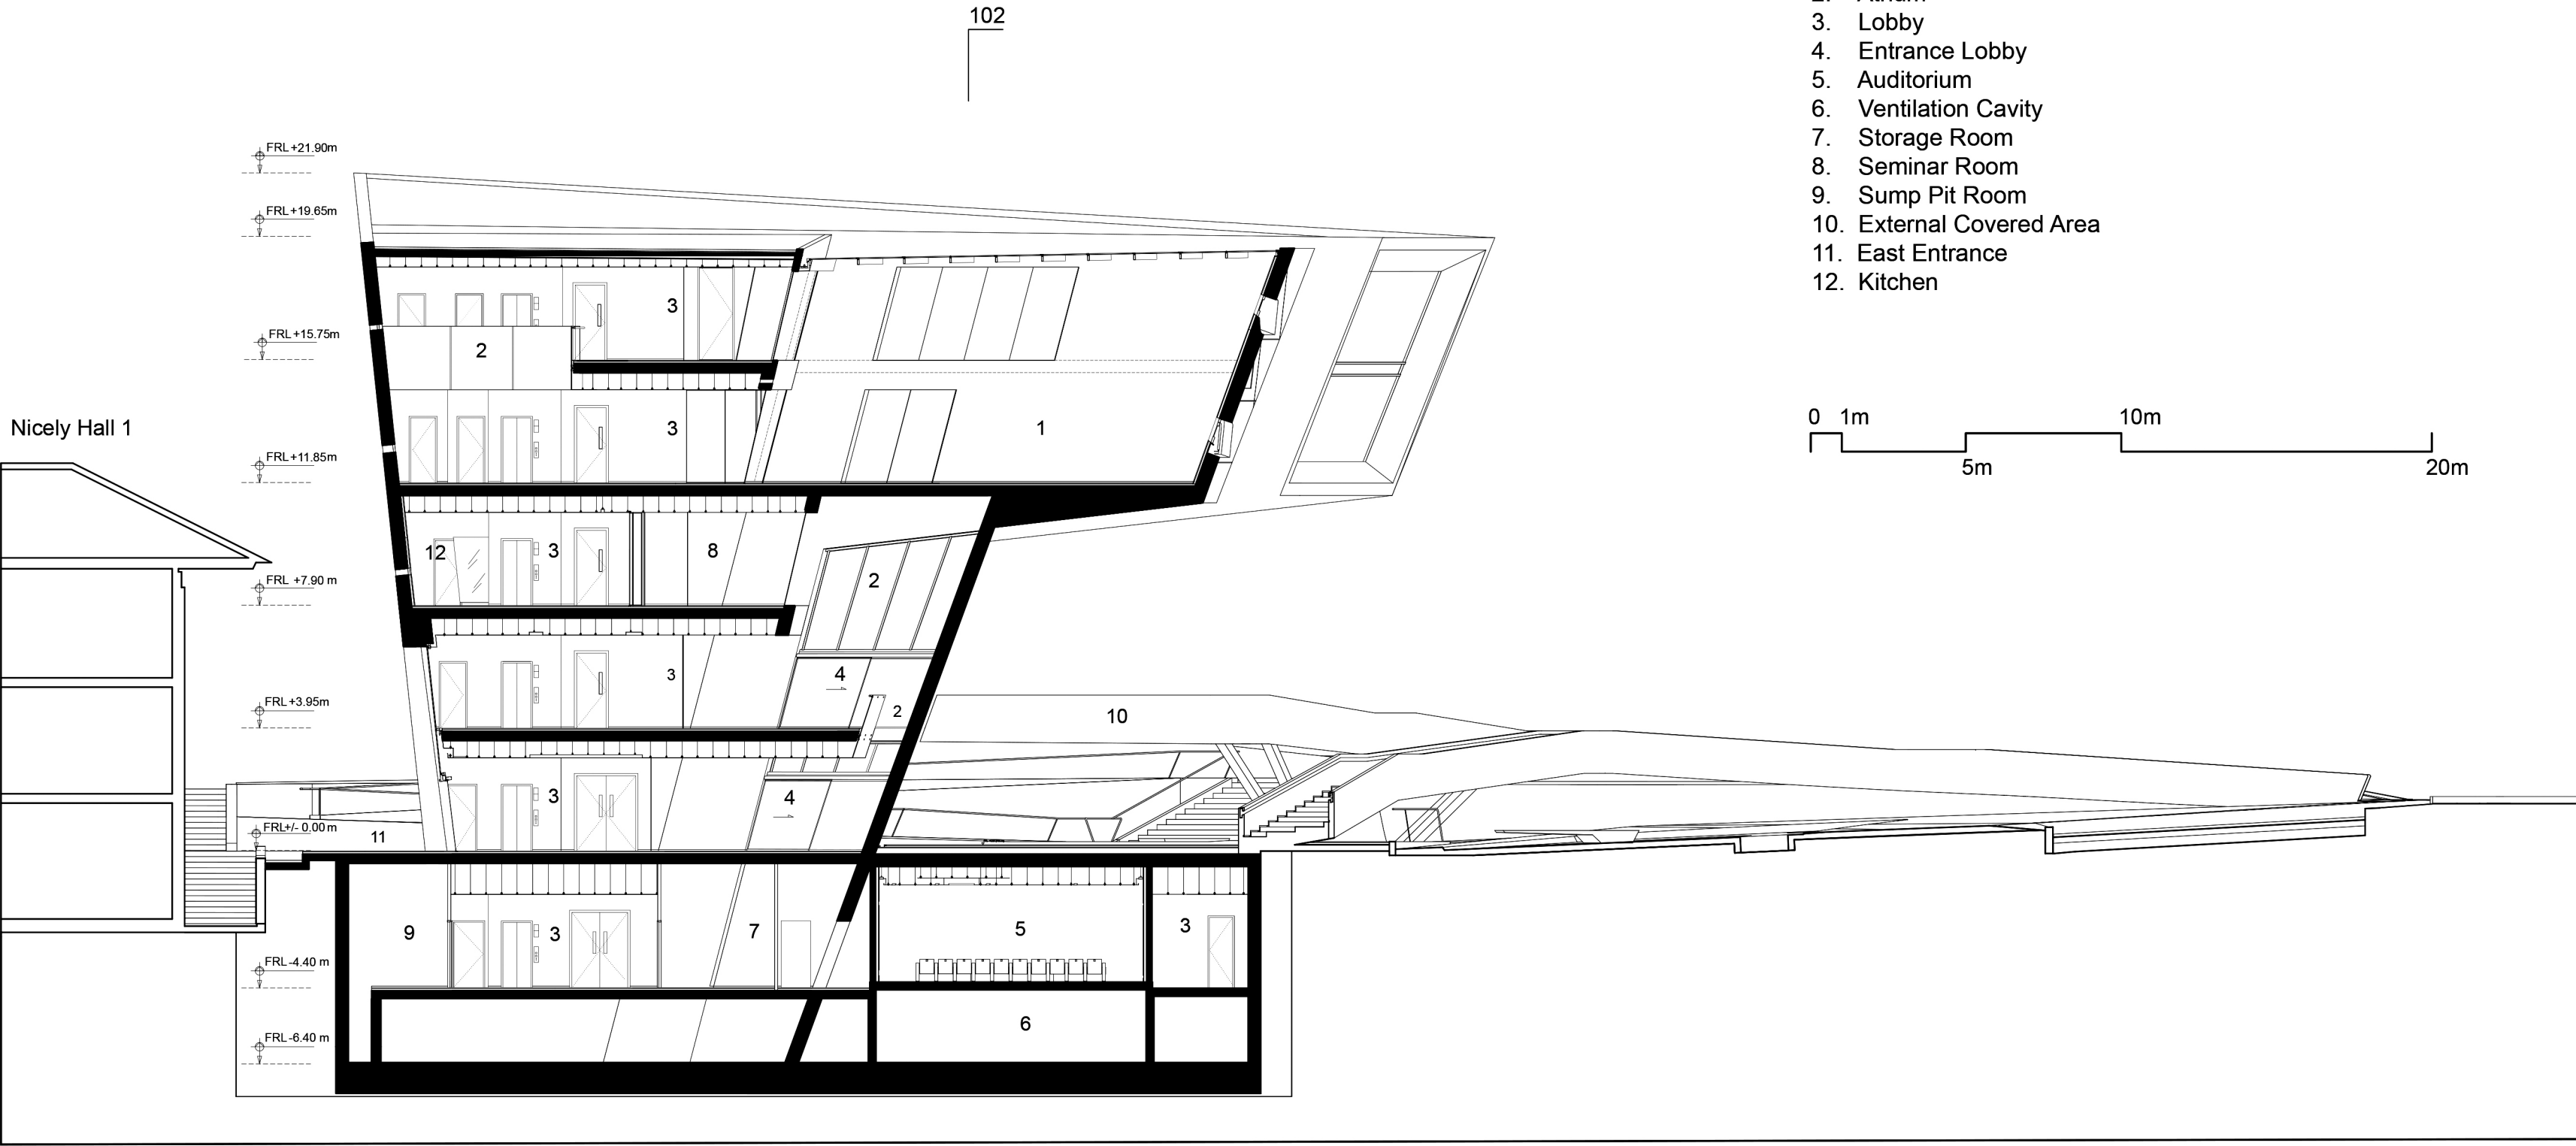

Issam Fares Institution IFI - Cross Section

- 1. ReadingRoom
- 2. Workshop Conference Room
- 3. Seminar Room
- 4. Fellow & Researcher’s Lounge
- 5. Auditorium
- 6. Researcher’s Office
- 7. Storage Room
- 8. Breakout Room
- 9. Server Room
- 10. Building Main Stairs
- 11. Ventilation Cavity
- 12. Lobby
- 13. Toilets
- 14. Lift
- 15. Kitchenette
- 16. External Ramp Leading to 2nd Floor

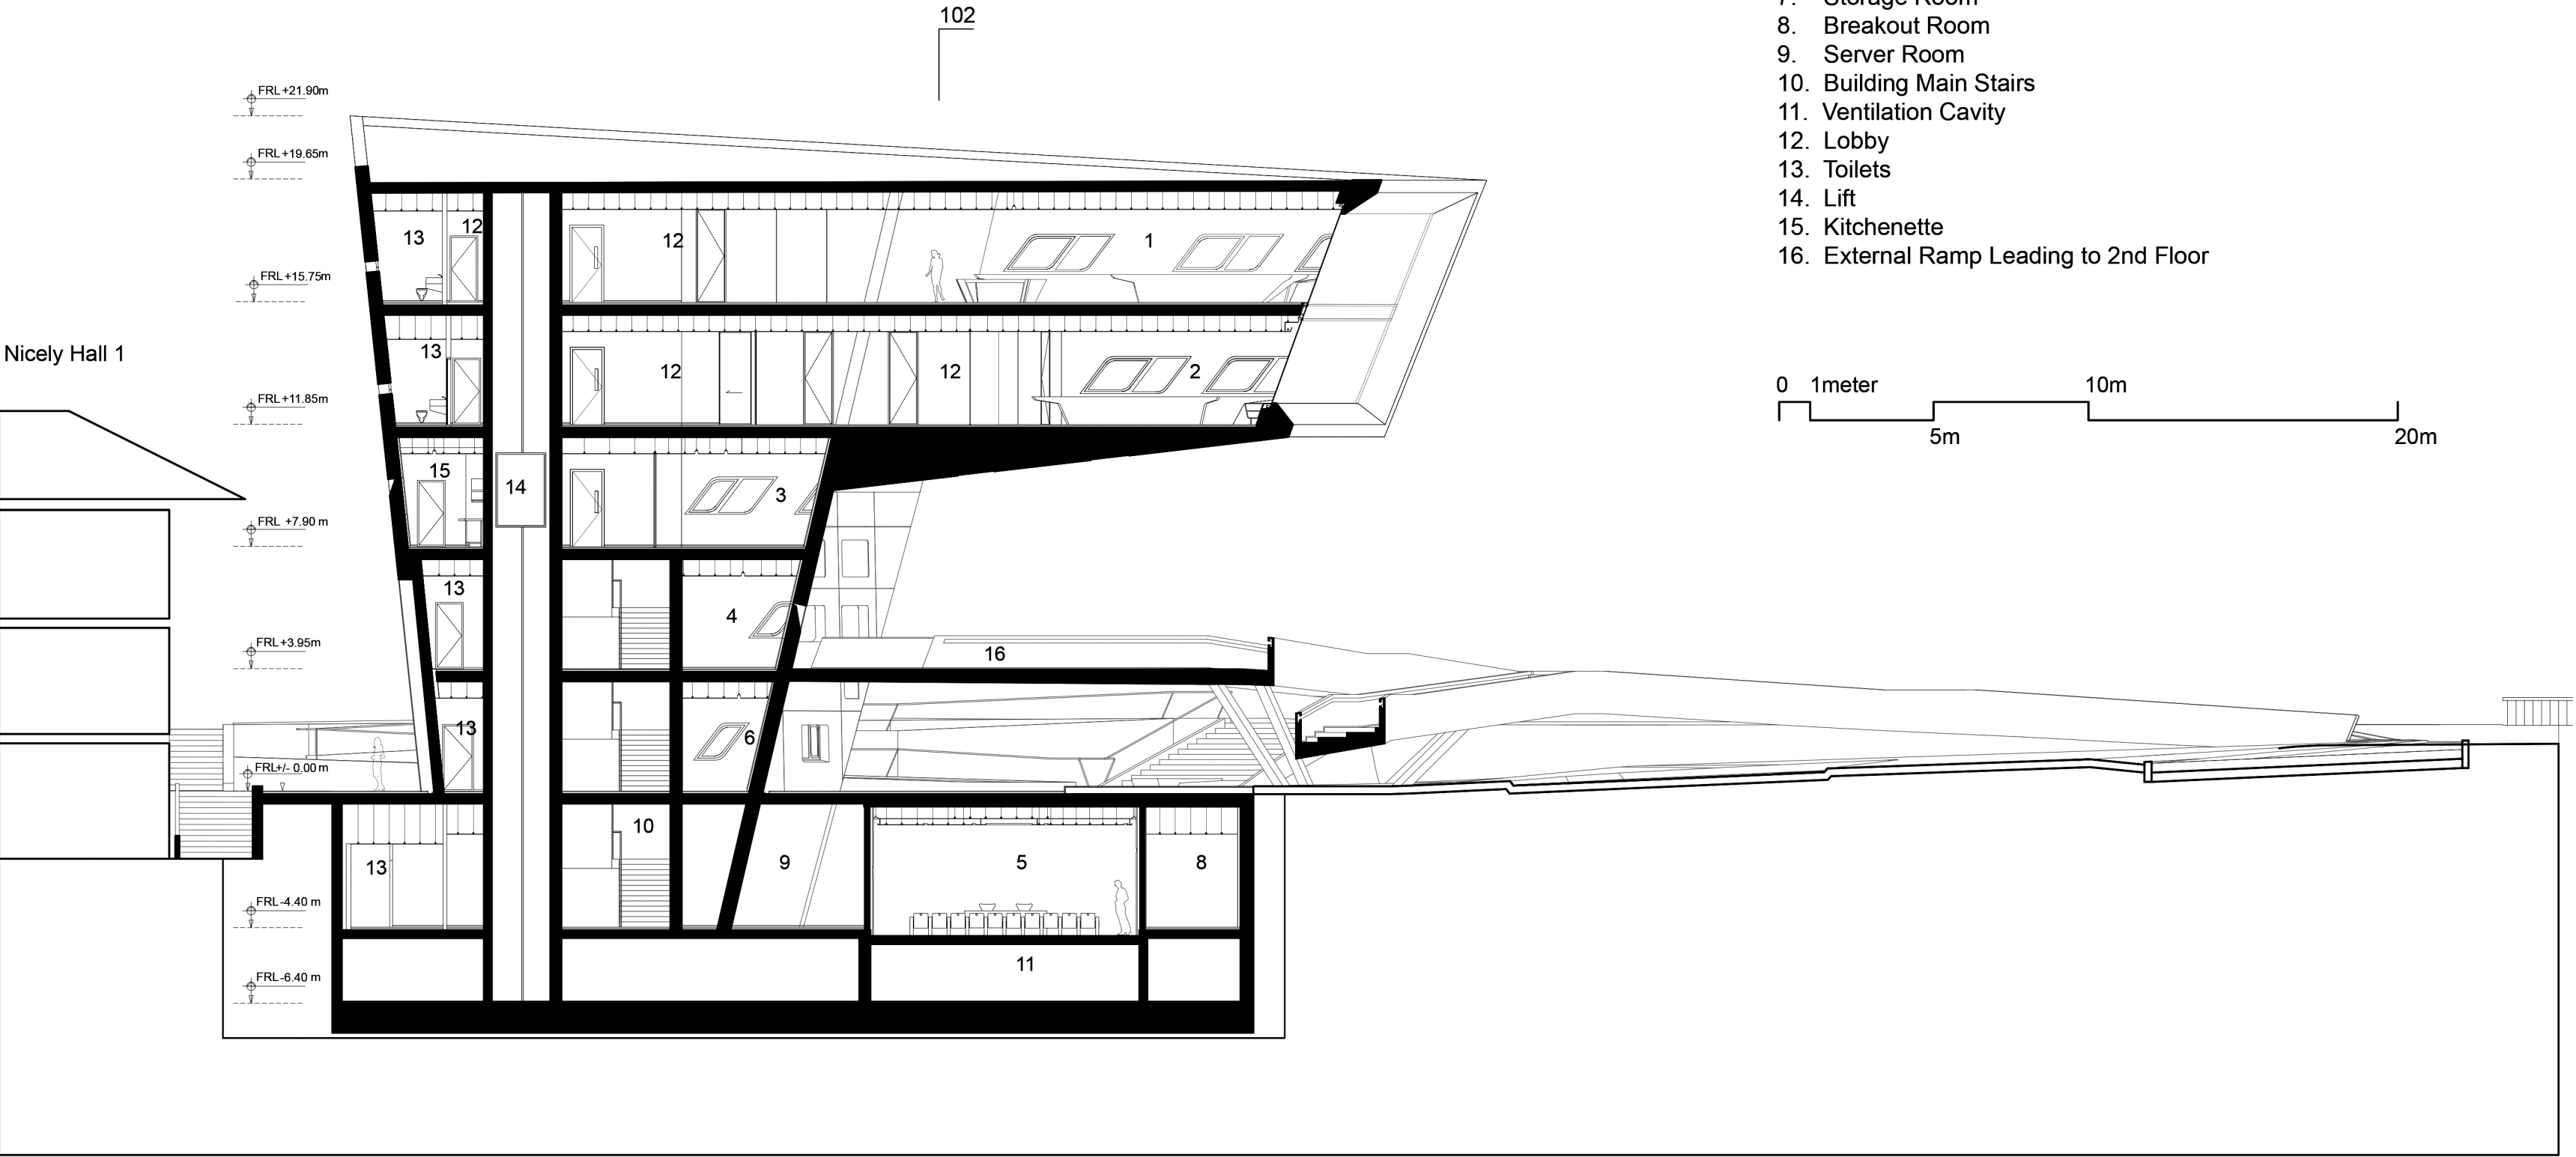

ISSAM FARES INSTITUTE IFI - Cross Section

- 1. Roof Terrace
- 2. Researcher's Office
- 3. Workshop Lounge Area
- 4. Seminar Room
- 5. Utilites Room
- 6. IFI Director's Office
- 7. Ventilation Cavity
- 8. Mechanical Room
- 9. Control Room
- 10. Projection Room
- 11. Translation Room
- 12. Lobby
- 13. External Covered Area
- 14. Water Tank

