


DO NOT SCALE

Millimetres

100

0


10

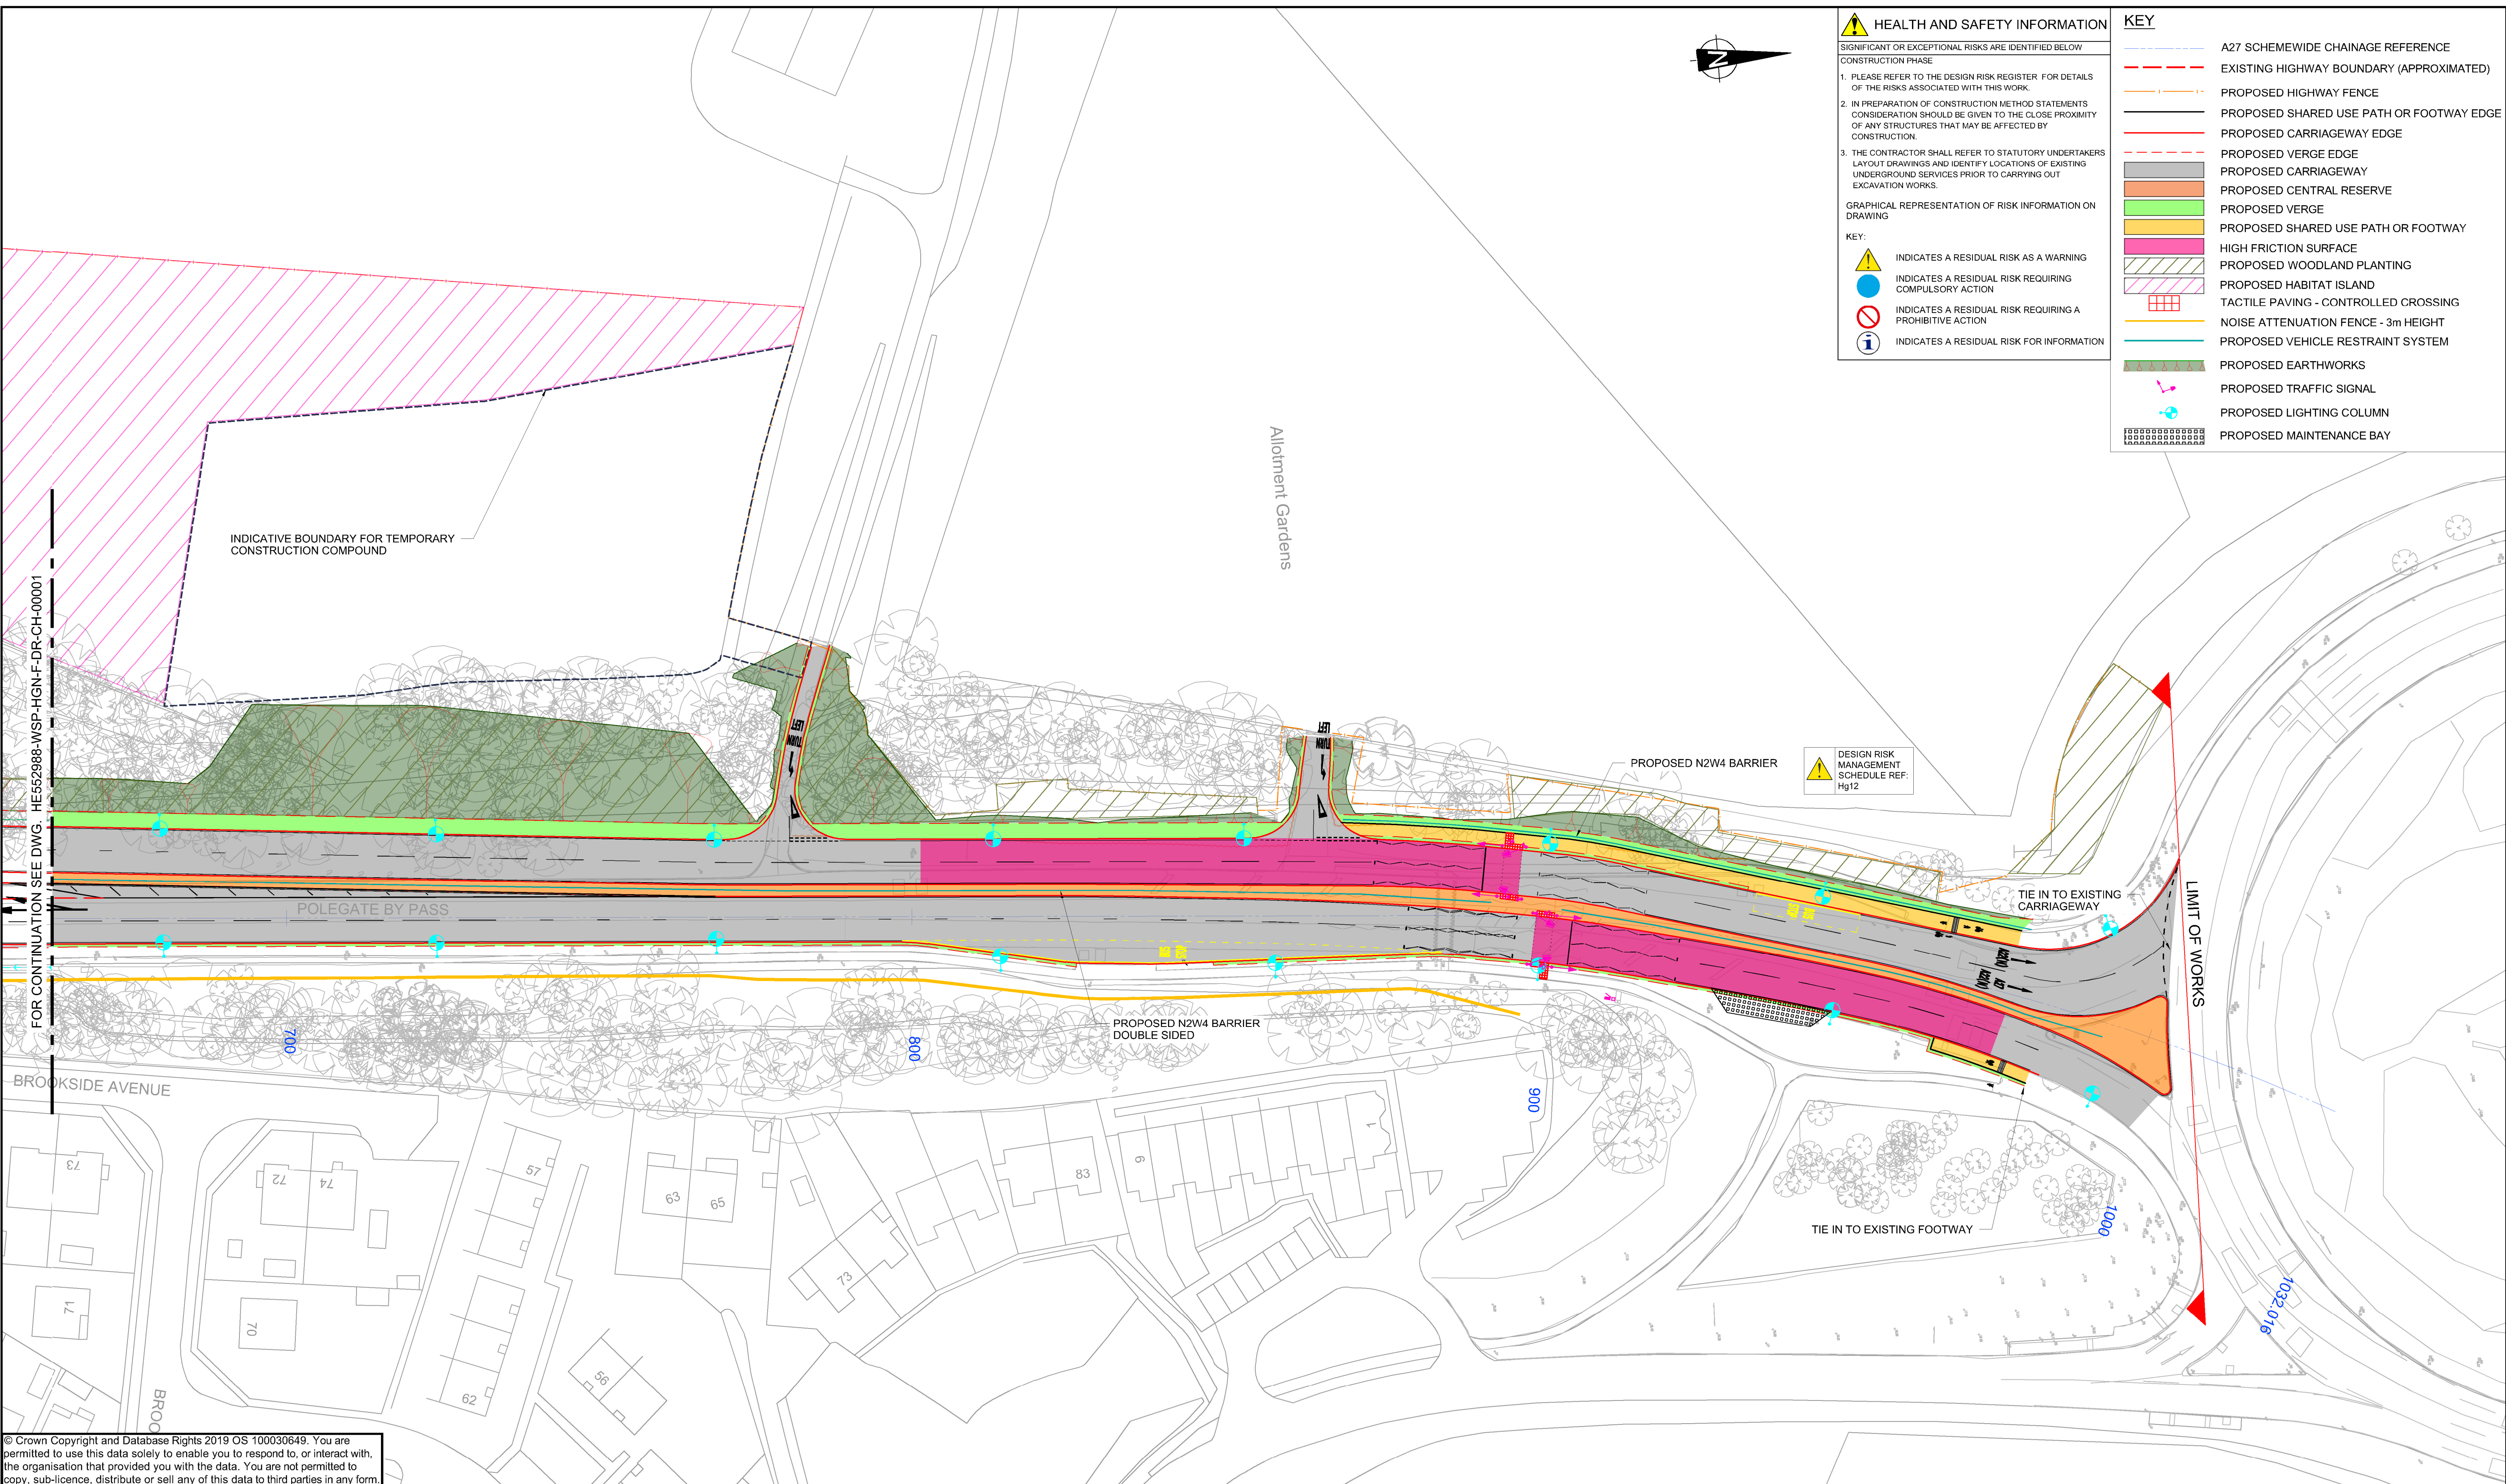



© Crown Copyright and Database Rights 2019 OS 100030649. You are permitted to use this data solely to enable you to respond to, or interact with, the organisation that provided you with the data. You are not permitted to copy, sub-licence, distribute or sell any of this data to third parties in any form.

NOTES:

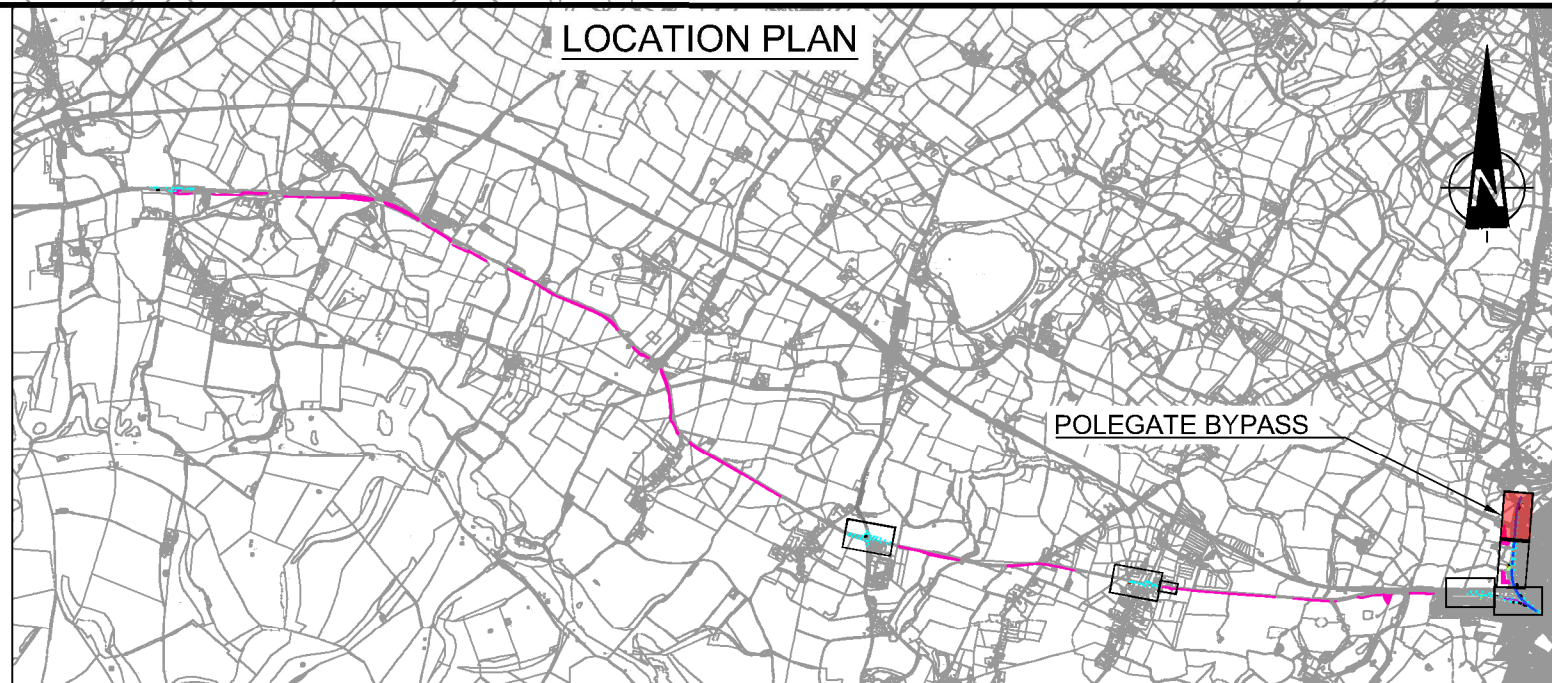1. ALL DIMENSIONS ARE IN METRES UNLESS STATED OTHERWISE.



Rev.	Date	Description	By	Eng' CHK	Disc' CHK	App'd
P01	06/07/18	Design fix 2	AK	CW	CB	
P02	01/02/19	DF3	TP	TP	CB	
P03	14/03/19	EAR Resubmission Landscaping Amendment	TP	TP	CB	---
P04	20/03/19	Highways boundary change	AW	TP	CB	---
C01	28/03/19	Updated Design	AW	TP	CB	CR

Suitability		Published - Preliminary Design		Status		A3		Project Title				A27 East of Lewes											
 2 Lansdowne Rd, Croydon, CR9 2ER, UK T+ 44 (0) 208 263 2413 wsp.com								Drawing Title								GENERAL ARRANGEMENT DRAWING POLEGATE BYPASS SHEET 2 OF 2							
								Scale		1:500		Drawn		A.Wellington		Eng. Check		T.Pucknell		Approved		C.Barrett	
Client				Original Size		A1		Date		28/03/19		Date		28/03/19		Date		28/03/19		Date		29/03/19	
				Drawing Number		HE PIN HE552988		Originator		WSP		Volume		HGN		Design Stage		3					
				F		Location		Type		DR		CH		00002		Revision:		C01					