

The common seal of  
HIGHWAYS ENGLAND COMPANY LIMITED



*Nicholas Stearn*  
Director or Authorised Signatory

*[Signature]*  
Director or Company Secretary or Authorised Signatory



Dated:

2021/1006


**KEY**  
 LAND TO BE PERMANENTLY ACQUIRED

**NOTES**  
 FOR PLOT REFERENCE NUMBERS PLEASE REFER TO THE LAND PLANS AND SCHEDULE ACCOMPANYING THE A303 SPARKFORD TO ILCHESTER DUALLING DEVELOPMENT CONSENT ORDER 2019


HIGHWAYS ENGLAND COMPANY LIMITED  
 THE A303 SPARKFORD TO ILCHESTER DUALLING  
 DEVELOPMENT CONSENT ORDER 2021  
 GENERAL VESTING DECLARATION No. 13

Scale at A3: 1:2500



This map is based upon Ordnance Survey material with the permission of Ordnance Survey on behalf of the Controller of Her Majesty's Stationery Office © Crown copyright. Unauthorised reproduction infringes Crown copyright and may lead to prosecution or civil proceedings. 2018 OS 100030649

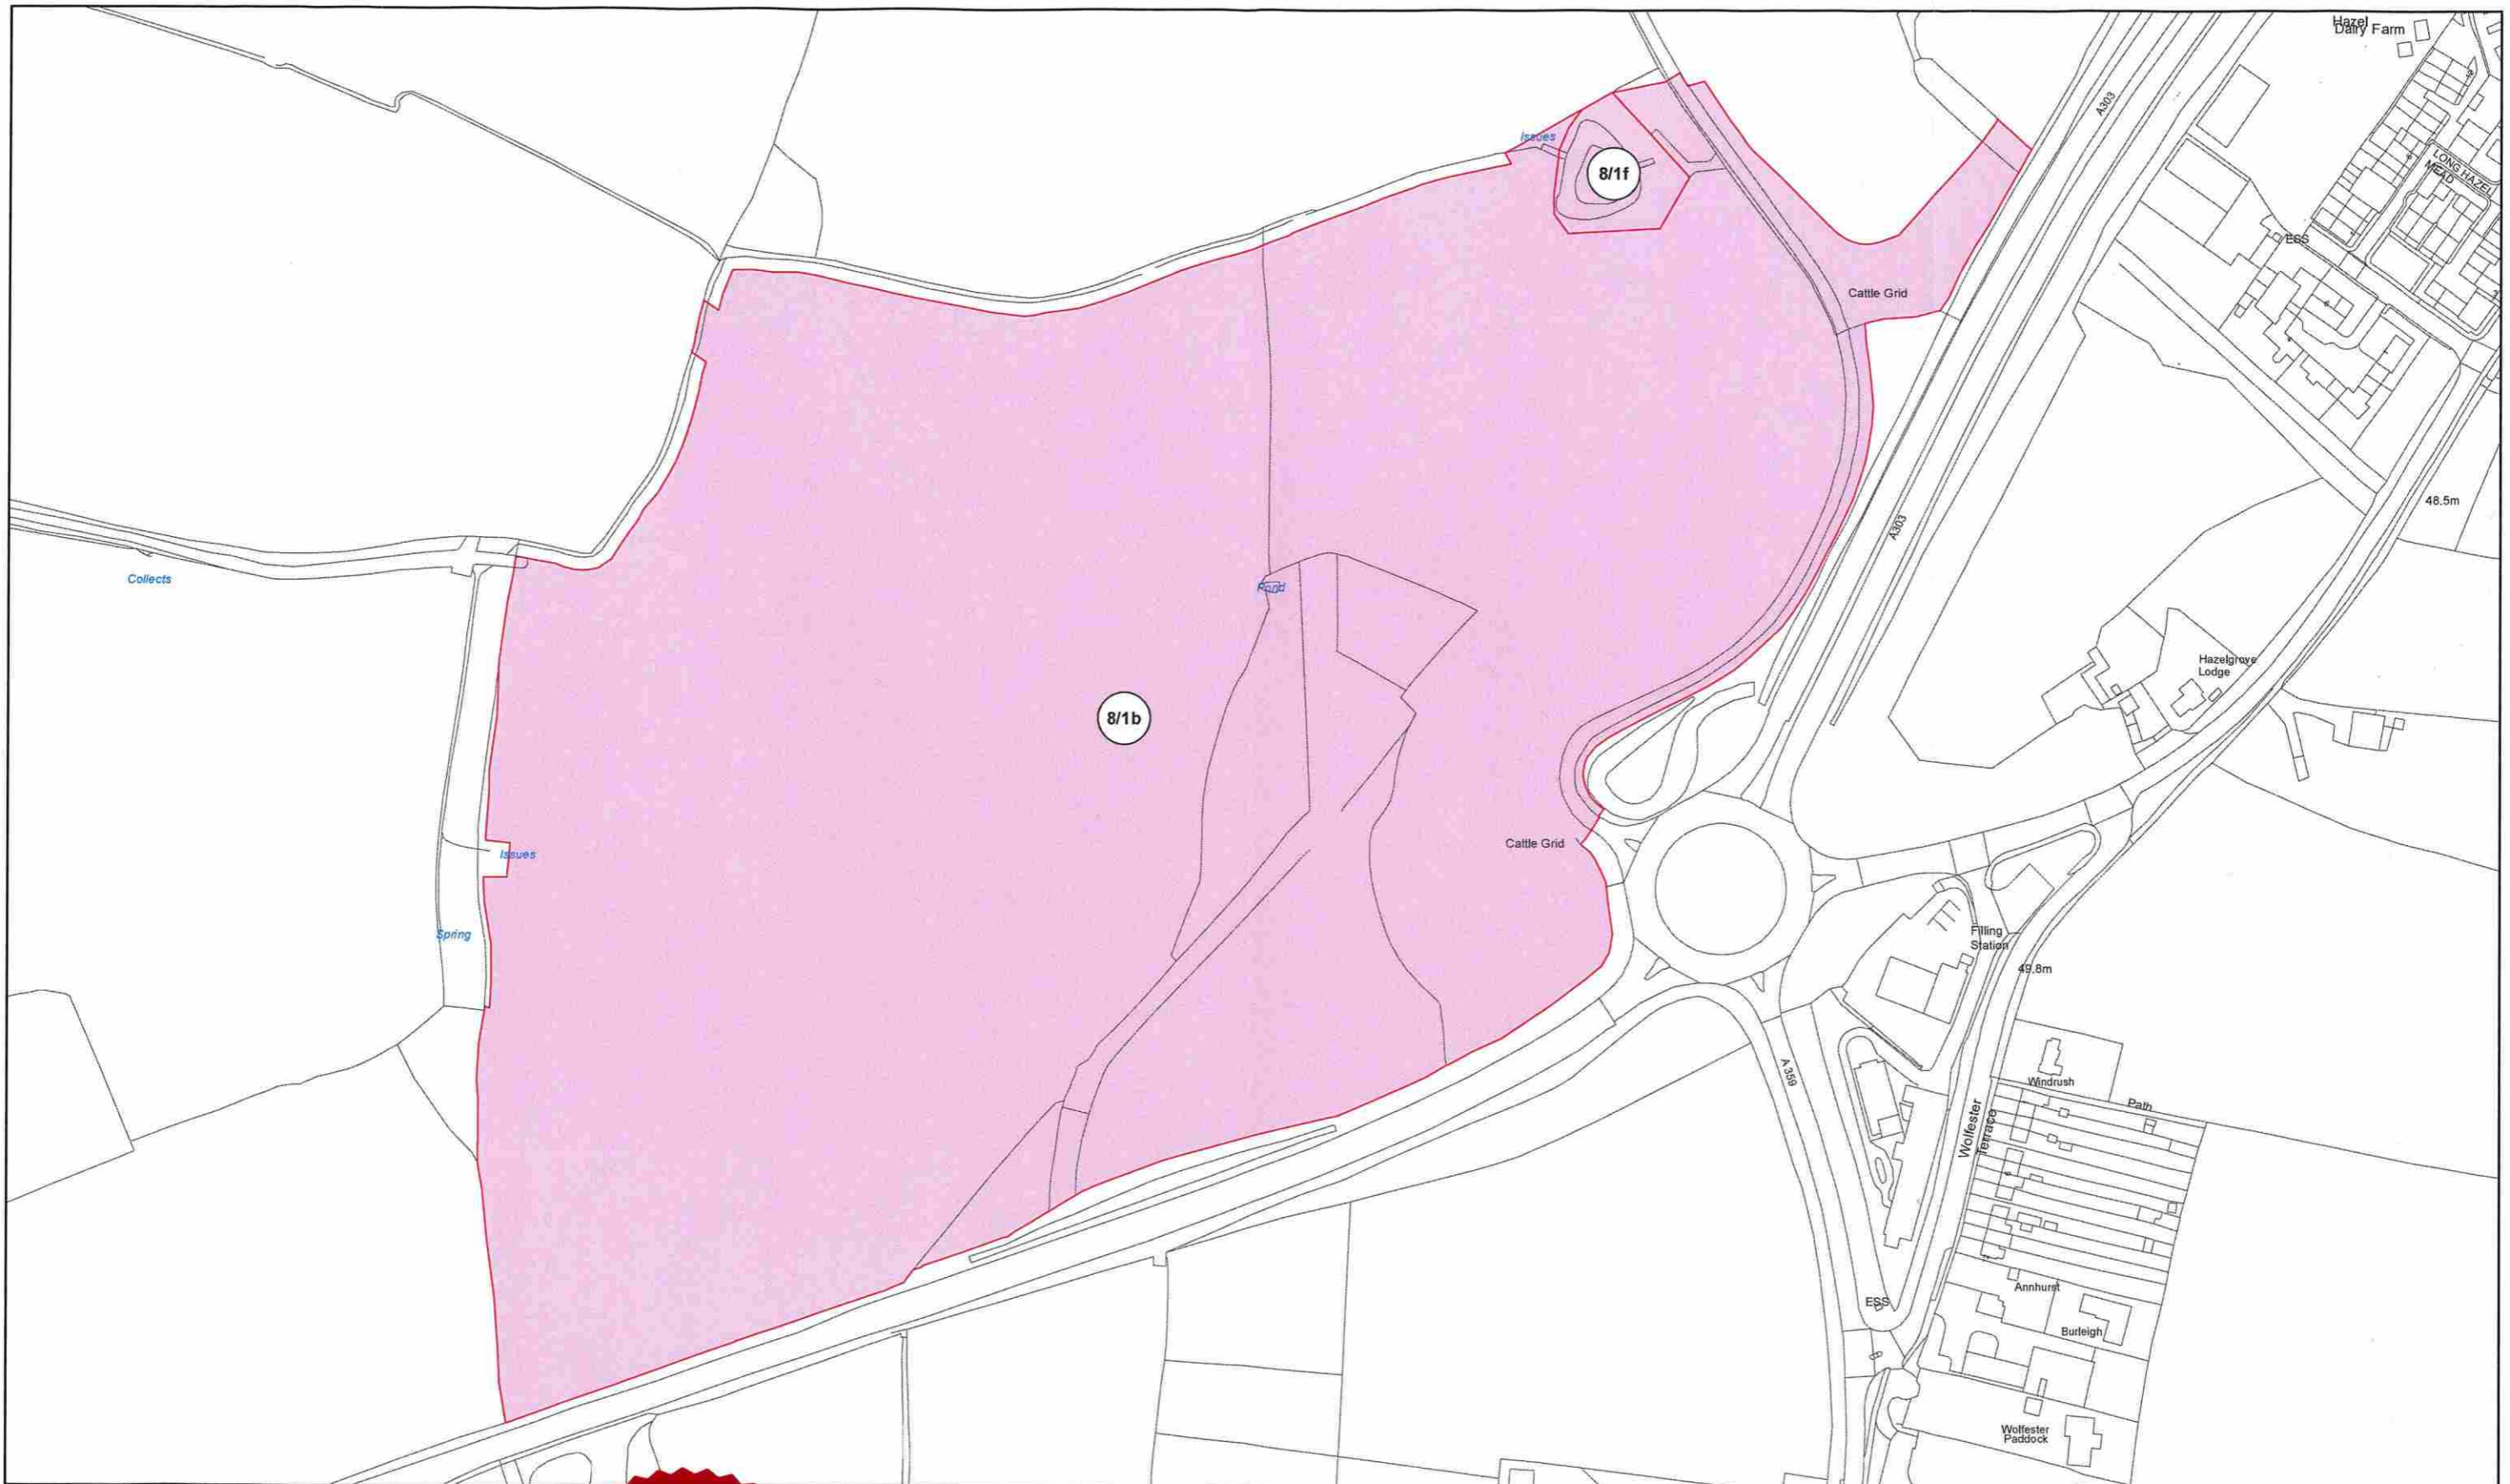

The common seal of  
HIGHWAYS ENGLAND COMPANY LIMITED

*Nicholson*  
Director or Authorised Signatory

*Sand*  
Director or Company Secretary or Authorised Signatory

Dated:



**KEY**

 LAND TO BE PERMANENTLY ACQUIRED

**NOTES**

FOR PLOT REFERENCE NUMBERS PLEASE REFER TO THE LAND PLANS AND SCHEDULE ACCOMPANYING THE A303 SPARKFORD TO ILCHESTER DUALLING DEVELOPMENT CONSENT ORDER 2019

HIGHWAYS ENGLAND COMPANY LIMITED  
THE A303 SPARKFORD TO ILCHESTER DUALLING  
DEVELOPMENT CONSENT ORDER 2021  
GENERAL VESTING DECLARATION No. 13



Scale at A3: 1:2500



This map is based upon Ordnance Survey material with the permission of Ordnance Survey on behalf of the Controller of Her Majesty's Stationery Office © Crown copyright. Unauthorised reproduction infringes Crown copyright and may lead to prosecution or civil proceedings. 2018 OS 100030649

2021/1006