


This drawing should not be relied on or used in circumstances other than those for which it was originally prepared and for which Sweco UK Ltd was commissioned. Sweco UK Ltd accepts no responsibility for this drawing to any party other than the person by whom it was commissioned. This drawing has been prepared on behalf of Graham by Sweco UK Ltd for the titled project and should not be relied upon or used for any other project without an independent check being carried out as to its suitability and prior written authority of Graham being obtained. Sweco UK Ltd accepts no responsibility or liability for the consequences of this drawing being used for a purpose other than the purposes for which it was commissioned. Any person using or relying on this drawing for such other purpose agrees, and will by such use or reliance be taken to confirm his/her agreement, to indemnify Sweco UK Ltd for all loss or damage resulting therefrom.

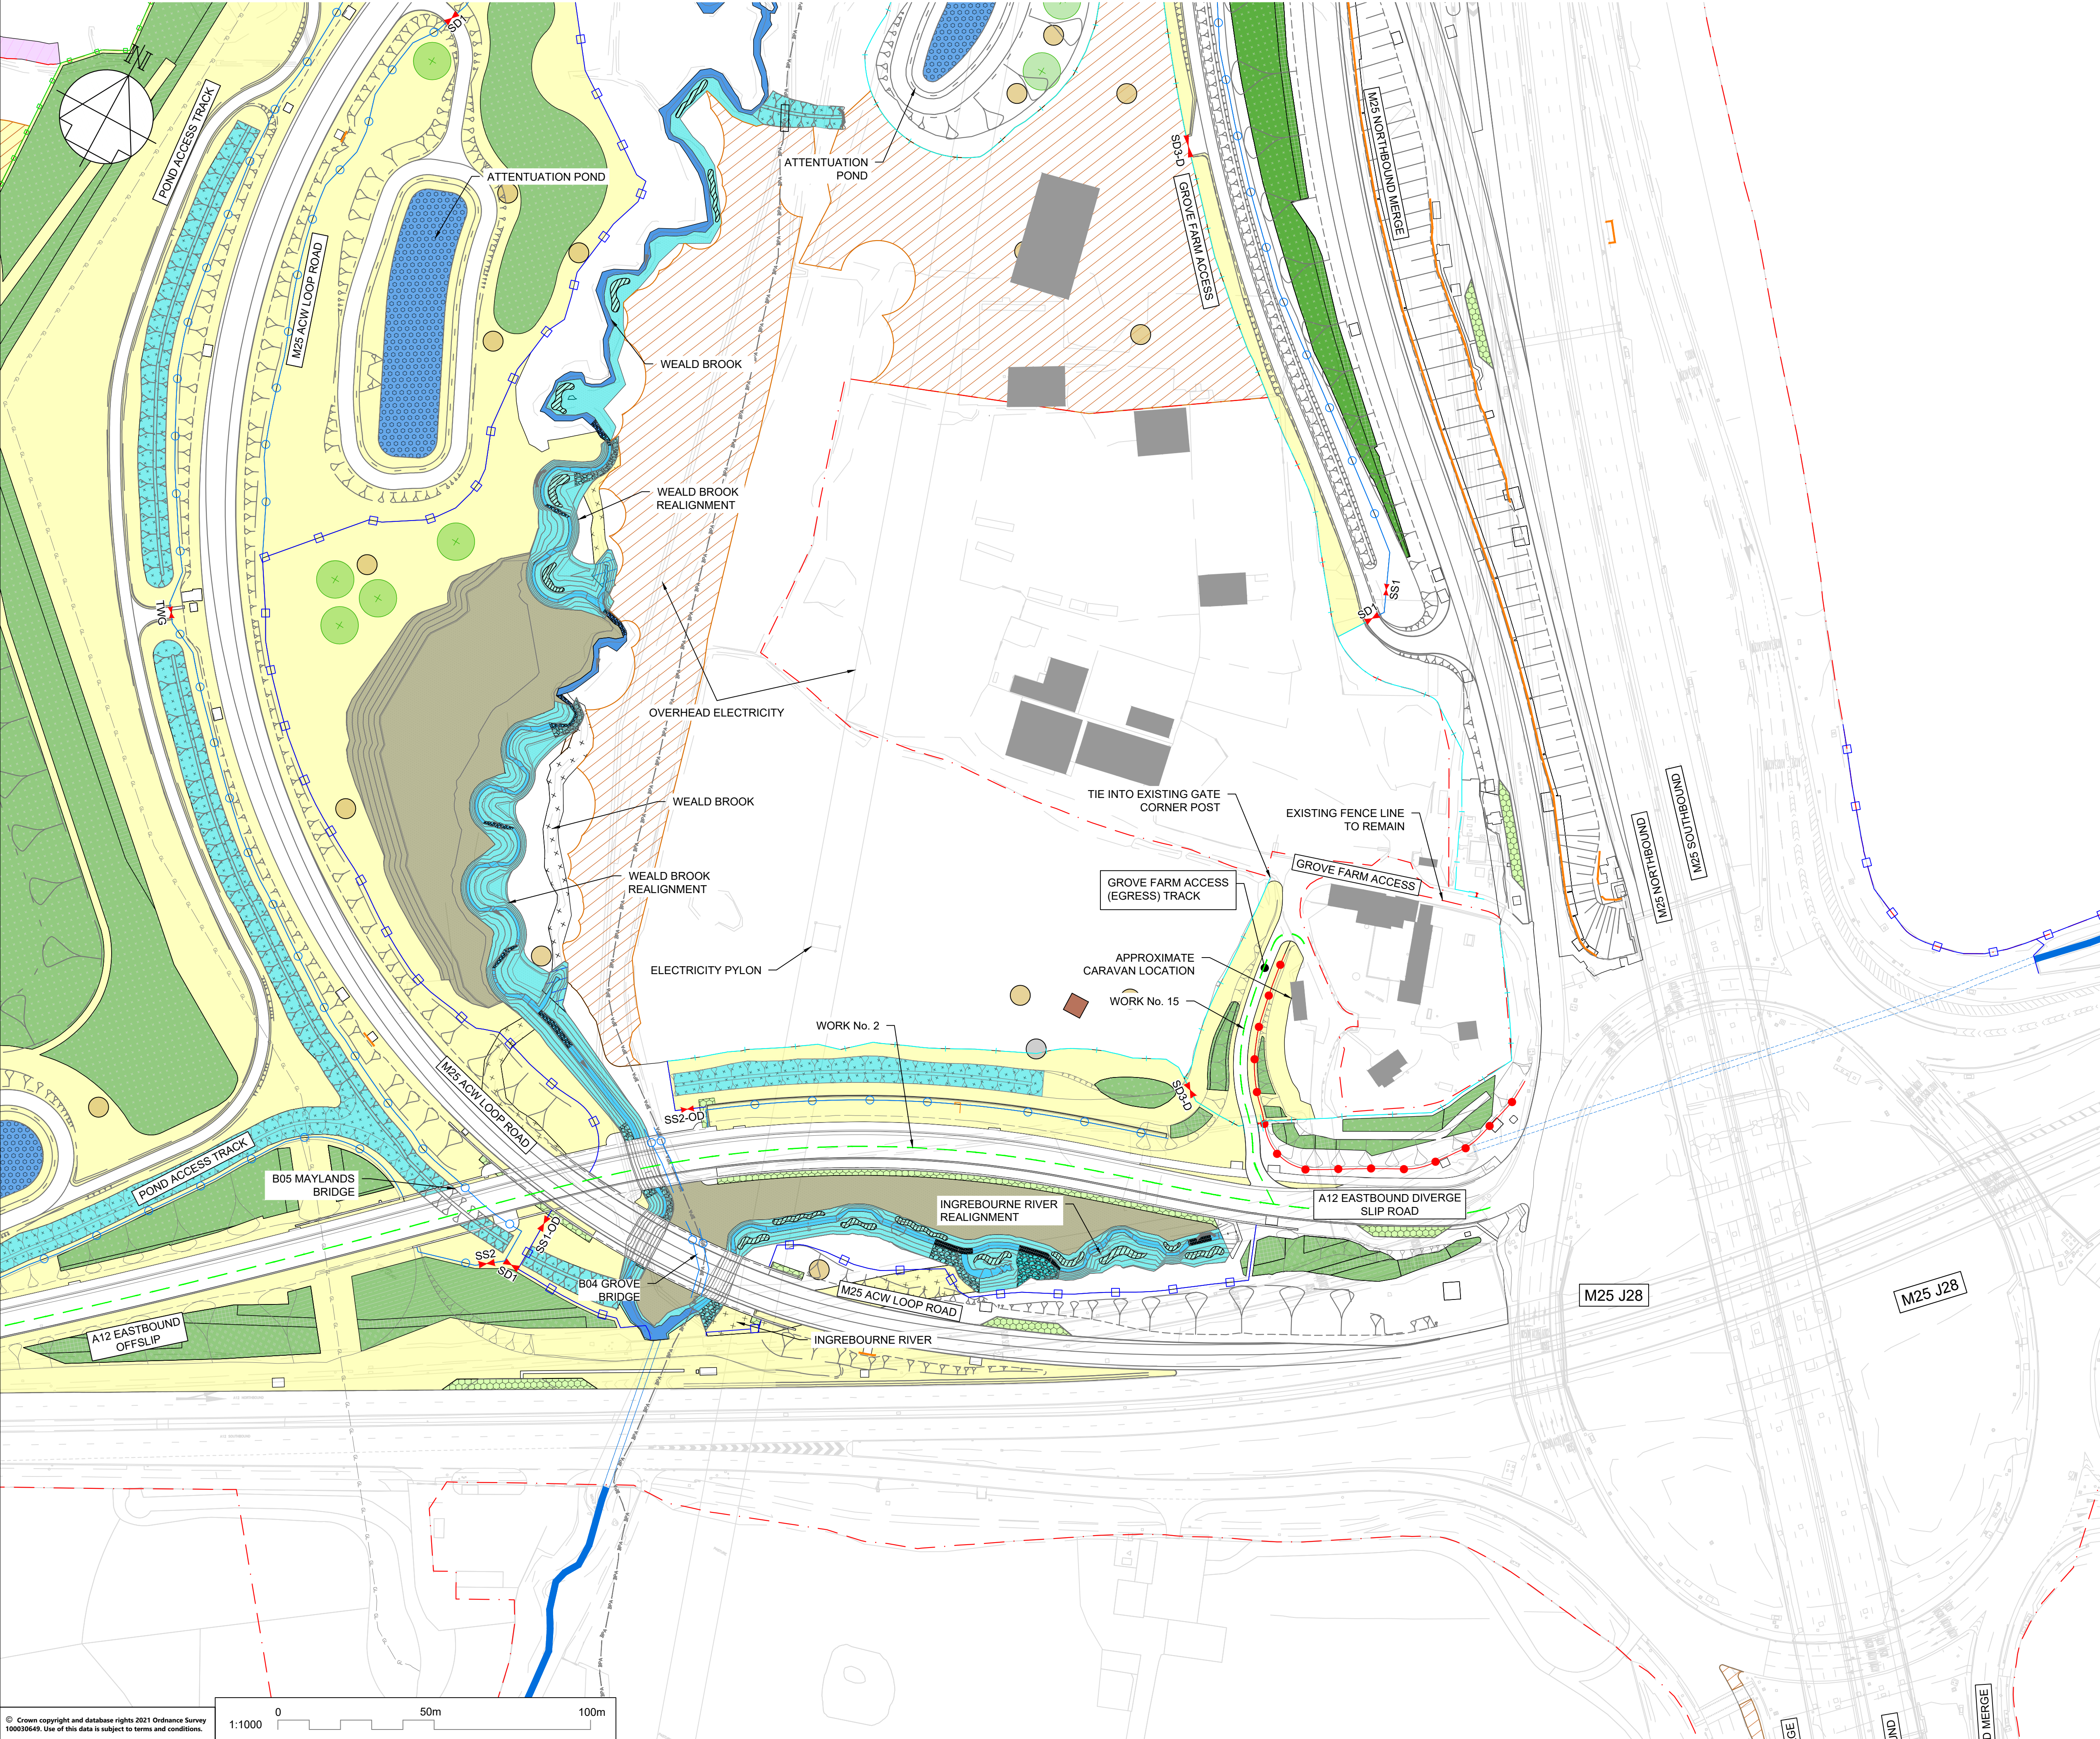

- NOTES**
- ALL DIMENSIONS ARE IN METRES UNLESS OTHERWISE STATED.
 - IMAGES OF TYPICAL FENCE TYPES ARE FOR VISUAL PURPOSES ONLY. FENCE TYPES MAY CHANGE DUE TO CONTRACTOR SUPPLY PREFERENCE.

KEY TO SYMBOLS	
	RED LINE BOUNDARY
	PROPOSED CLOSE BOARDED FENCE (3m HIGH)
	PROPOSED POST AND 4 RAIL FENCE (1.4m HIGH)
	PROPOSED DEER FENCE WITH MESH (MIN. 1.9m HIGH)
	PROPOSED POST AND WIRE DEER FENCE (1.8m HIGH)
	PROPOSED CHAIN LINK DEER AND OTTER FENCE (1.8m HIGH)
	HIGHWAYS WORK CENTRE LINE
	GROVE FARM BUILDINGS - APPROXIMATE LOCATION
	LE 1.1 AMENITY GRASS
	LE 1.1 AMENITY GRASS: MAINTENANCE LAYBYS
	LE 1.3 SPECIES-RICH GRASSLAND
	LE 2.1.1 WOODLAND EDGE MIX: UNDERSTOREY SHRUBS
	LE 2.1.4 WOODLAND MIX: CLIMAX TREES AND SHRUBS
	LE 6.1.2 AQUATIC PLANTING: RIVERBANKS
	LE 6.2.1 DRAINAGE DITCH GRASSLAND
	LE 6.2.2 RIVERBANK SEEDING: FLOOD COMPENSATION AREA
	LE 6.4.1 MARSH AND WET GRASSLAND
	LE 6.4.2 WET GRASSLAND: ATTENUATION BASIN
	PROPOSED GATE
GATE TYPES:	
SS(1/2)	STEEL SINGLE FIELD GATE (2 SIZES)
SD(1/3)	STEEL DOUBLE FIELD GATE (2 SIZES)
-OD	WITH OTTER AND DEER CONTAINMENT
-D	WITH DEER CONTAINMENT
TWG	TIMBER WICKET GATE

P01.01	---	FIRST ISSUE	---	---	---
REV	DATE	REVISION NOTE			

DESIGNER

CONTRACTOR

CLIENT

PROJECT TITLE

PROJECT STAGE

DRAWING TITLE

SUITABILITY

SHEET SIZE

SCALE

STATUS

REVISION